



RULE JOY TRAMMELL RUBIO
ARCHITECTURE INTERIORDESIGN
300 Galleria Parkway Suite 740 Atlanta, Georgia 30338
770-661-1492 (phone) 770-661-1493 (fax)
www.rjtrdesign.com


PRINTED
DATE 11/01/18
ISSUE/REVISION
ISSUED FOR PERMIT



EXTENDED STAY AMERICA
POOLER, GEORGIA

COMMISSION NO: 18-120-00
DRAWING NO:

P2.3



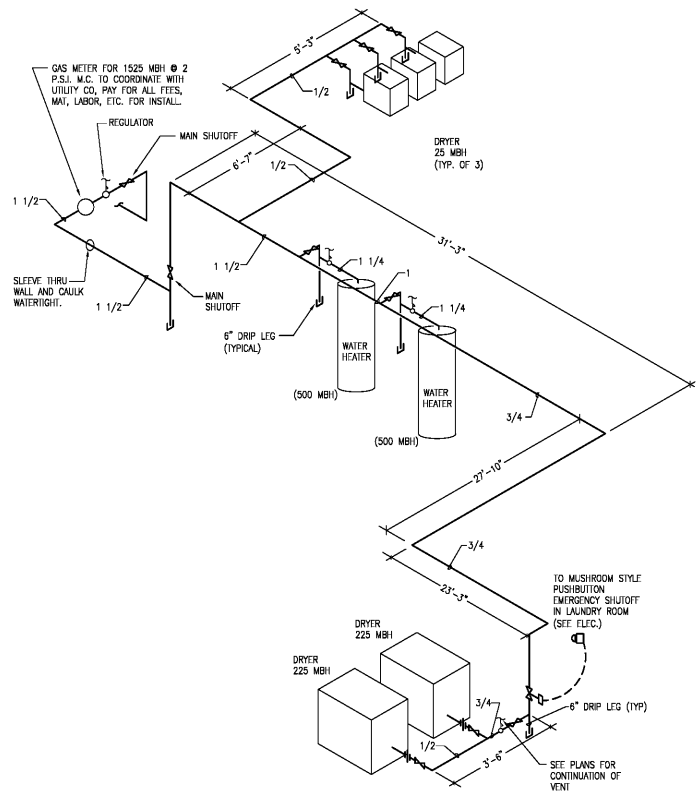


FEATURE	LOAD (MBH)	PIPE SIZE (DOWNSTREAM REGULATOR)
WH-1	500	2 1/2"
WH-2	500	2 1/2"
COMMERCIAL DRYER	225	1 1/4"
COMMERCIAL DRYER	225	1 1/4"
RESIDENTIAL DRYER	25	1/2"
RESIDENTIAL DRYER	25	1/2"
TOTAL MBH	1325	1 1/2"

SYMBOLS LEGEND

- GAS PRESSURE REGULATOR
- MANUAL SHUT-OFF VALVE
- UNION
- 6" DRIP LEG
- 120 V - NORMALLY OPEN SOLENOID VALVE
- MUSHROOM TYPE PUSH-BUTTON OR AS SPECIFIED

GENERAL NOTES:
LINE GAS PRESSURE REGULATORS SHALL BE INSTALLED PER INTERNATIONAL PLUMBING CODE (IPC). PROVIDE INDEPENDENT VENT PIPING FROM REGULATOR TO BUILDING EXTERIOR WHERE REQUIRED.

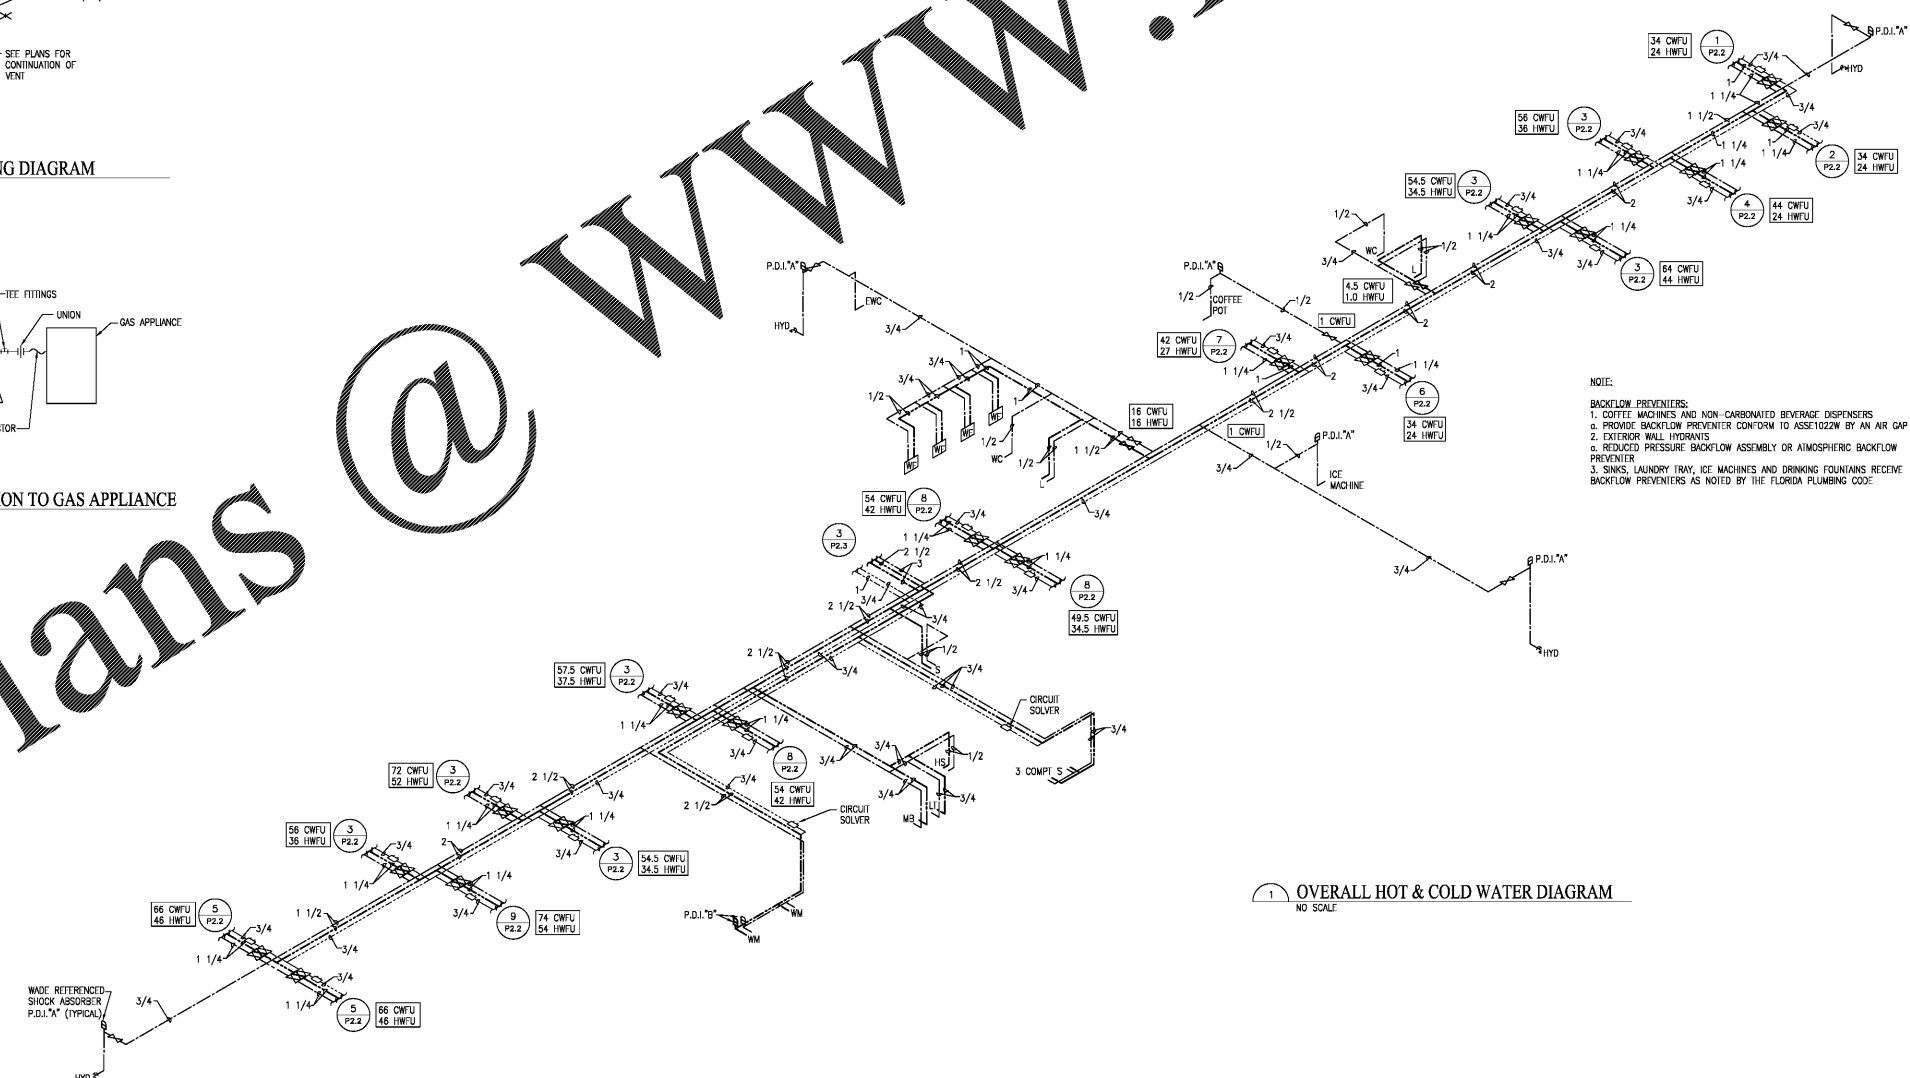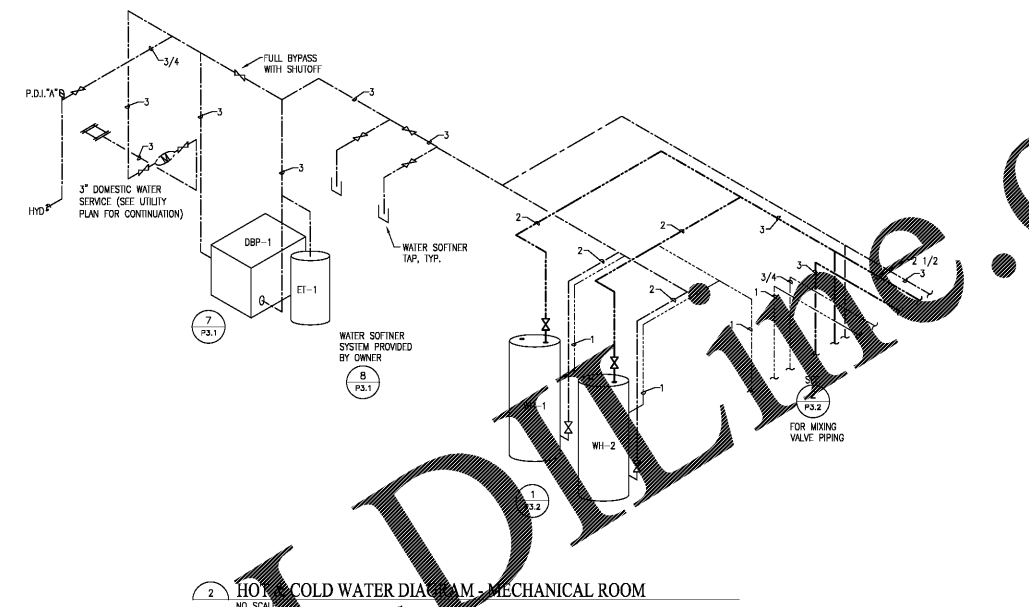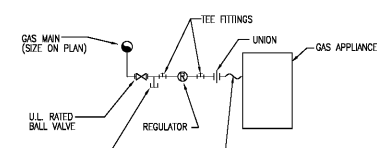

NOTE:
BACKFLOW PREVENTERS:
1. COFFEE MACHINES AND NON-CARBONATED BEVERAGE DISPENSERS
2. PROVIDE BACKFLOW PREVENTER CONFORM TO ASSETO22W BY AN AIR GAP
3. EXTERIOR WALL HYDRANTS
4. REDUCED PRESSURE BACKFLOW ASSEMBLY OR ATMOSPHERIC BACKFLOW PREVENTER
5. SINKS, LAUNDRY TRAY, ICE MACHINES AND DRINKING FOUNTAINS RECEIVE BACKFLOW PREVENTERS AS NOTED BY THE FLORIDA PLUMBING CODE.

Order Plans

@

WWW.LDIDLINE.COM