

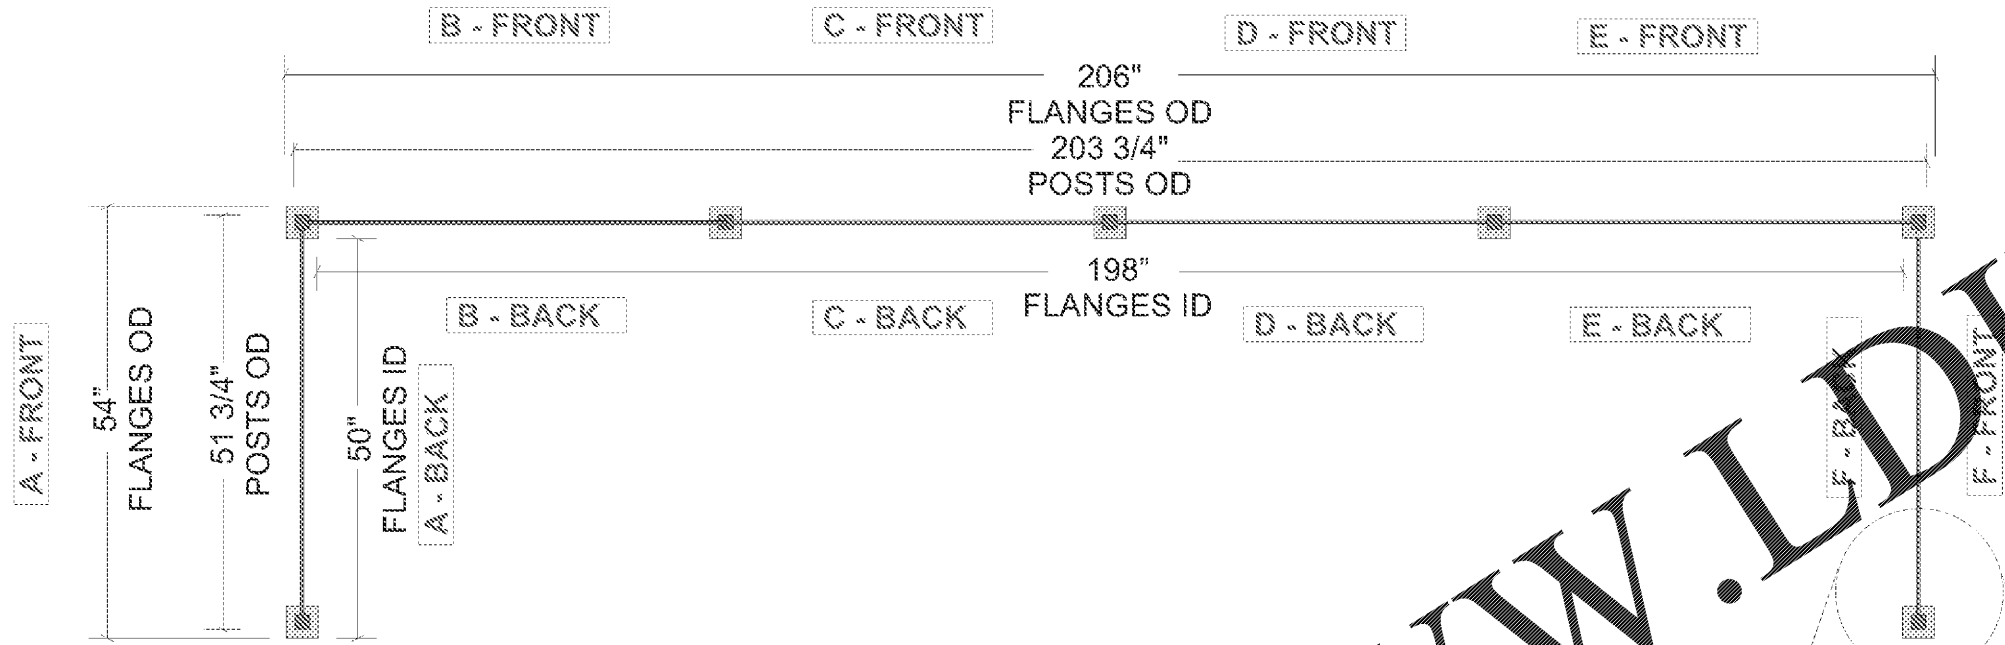


PLAN VIEW

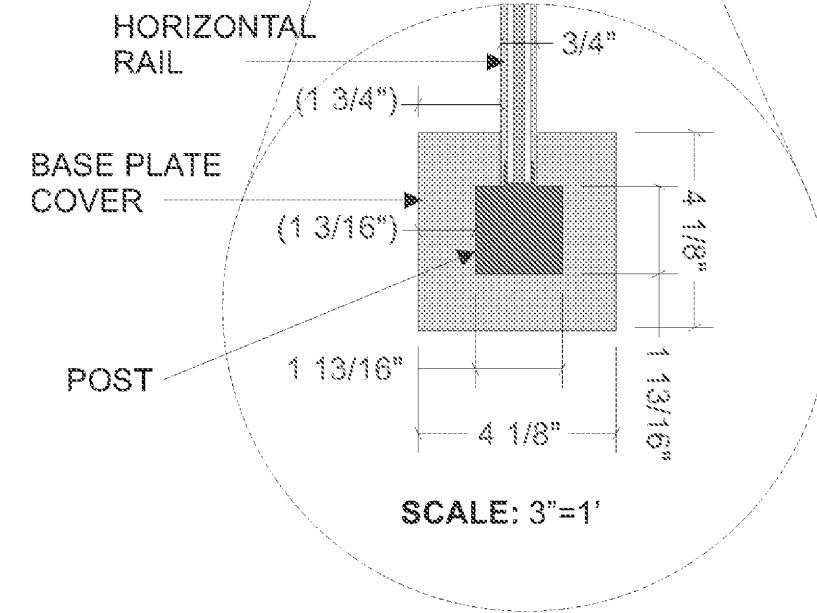

ISO VIEW

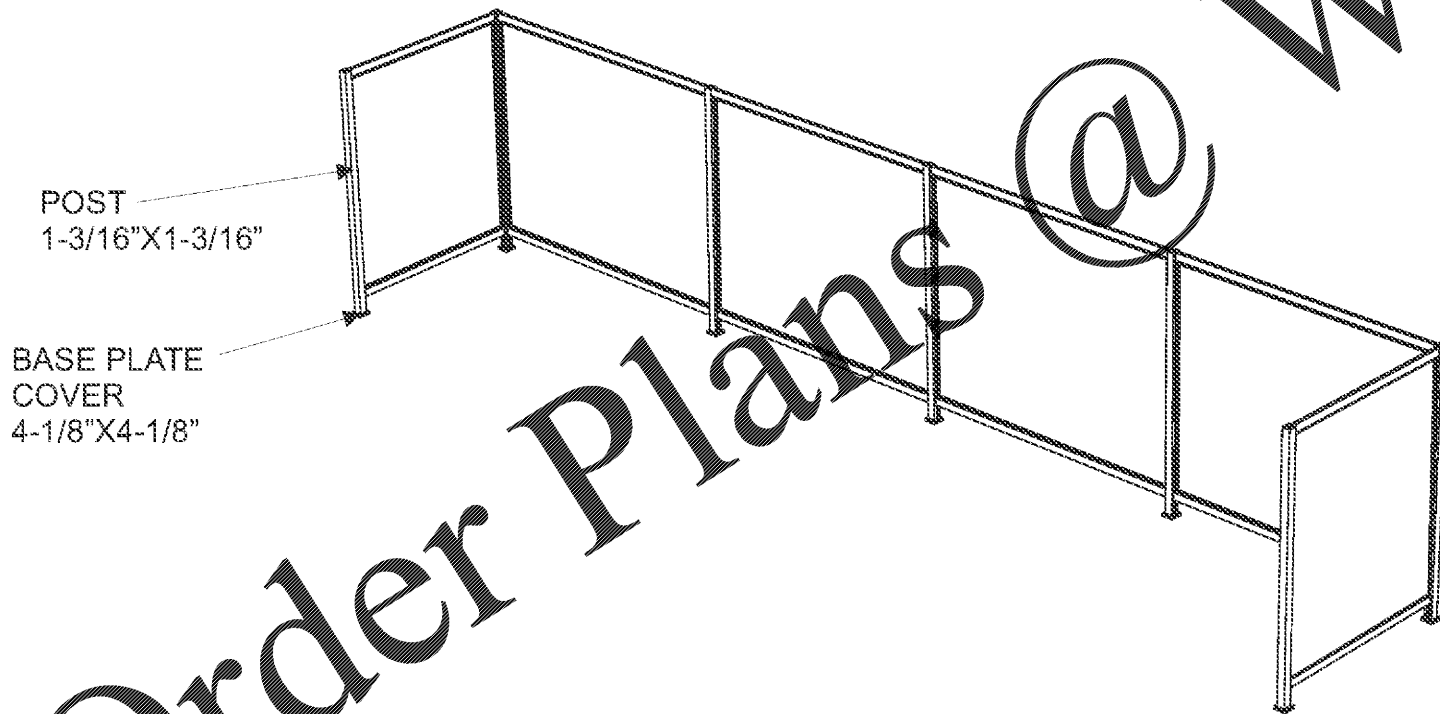

www.LDILine.com

MOUNTING


REVISIONS

1/26/18	REVISED WIDTH & DEPTH
1/31/18	ADDED SECTION TO BACK

NOTES

FILE LOCATION:
 T:\Aldi\
 ALDI COMMON ELEMENT
 FILES\SCREEN WALL
 FILES\LAYOUTS AND
 INSTRUCTIONS\
 4' X 17' X 4'

Description: FRONT DE WALL
 Font: Intro Post H1 Base

	ALDI	SCREEN WALL LAYOUT	1/2"=1'
	01/18/2018	DAN HEFELE	CHRIS ALLEBACH

PLEASE NOTE:
 THESE DRAWINGS ARE FOR THE SOLE PURPOSE OF
 EXPRESSING VISUAL DESIGN INTENT ONLY. SITE
 MEASUREMENTS REQUIRED BEFORE FABRICATION.
 DIMENSIONS SUPERCEDE SCALE.