



ELEVATION VIEW

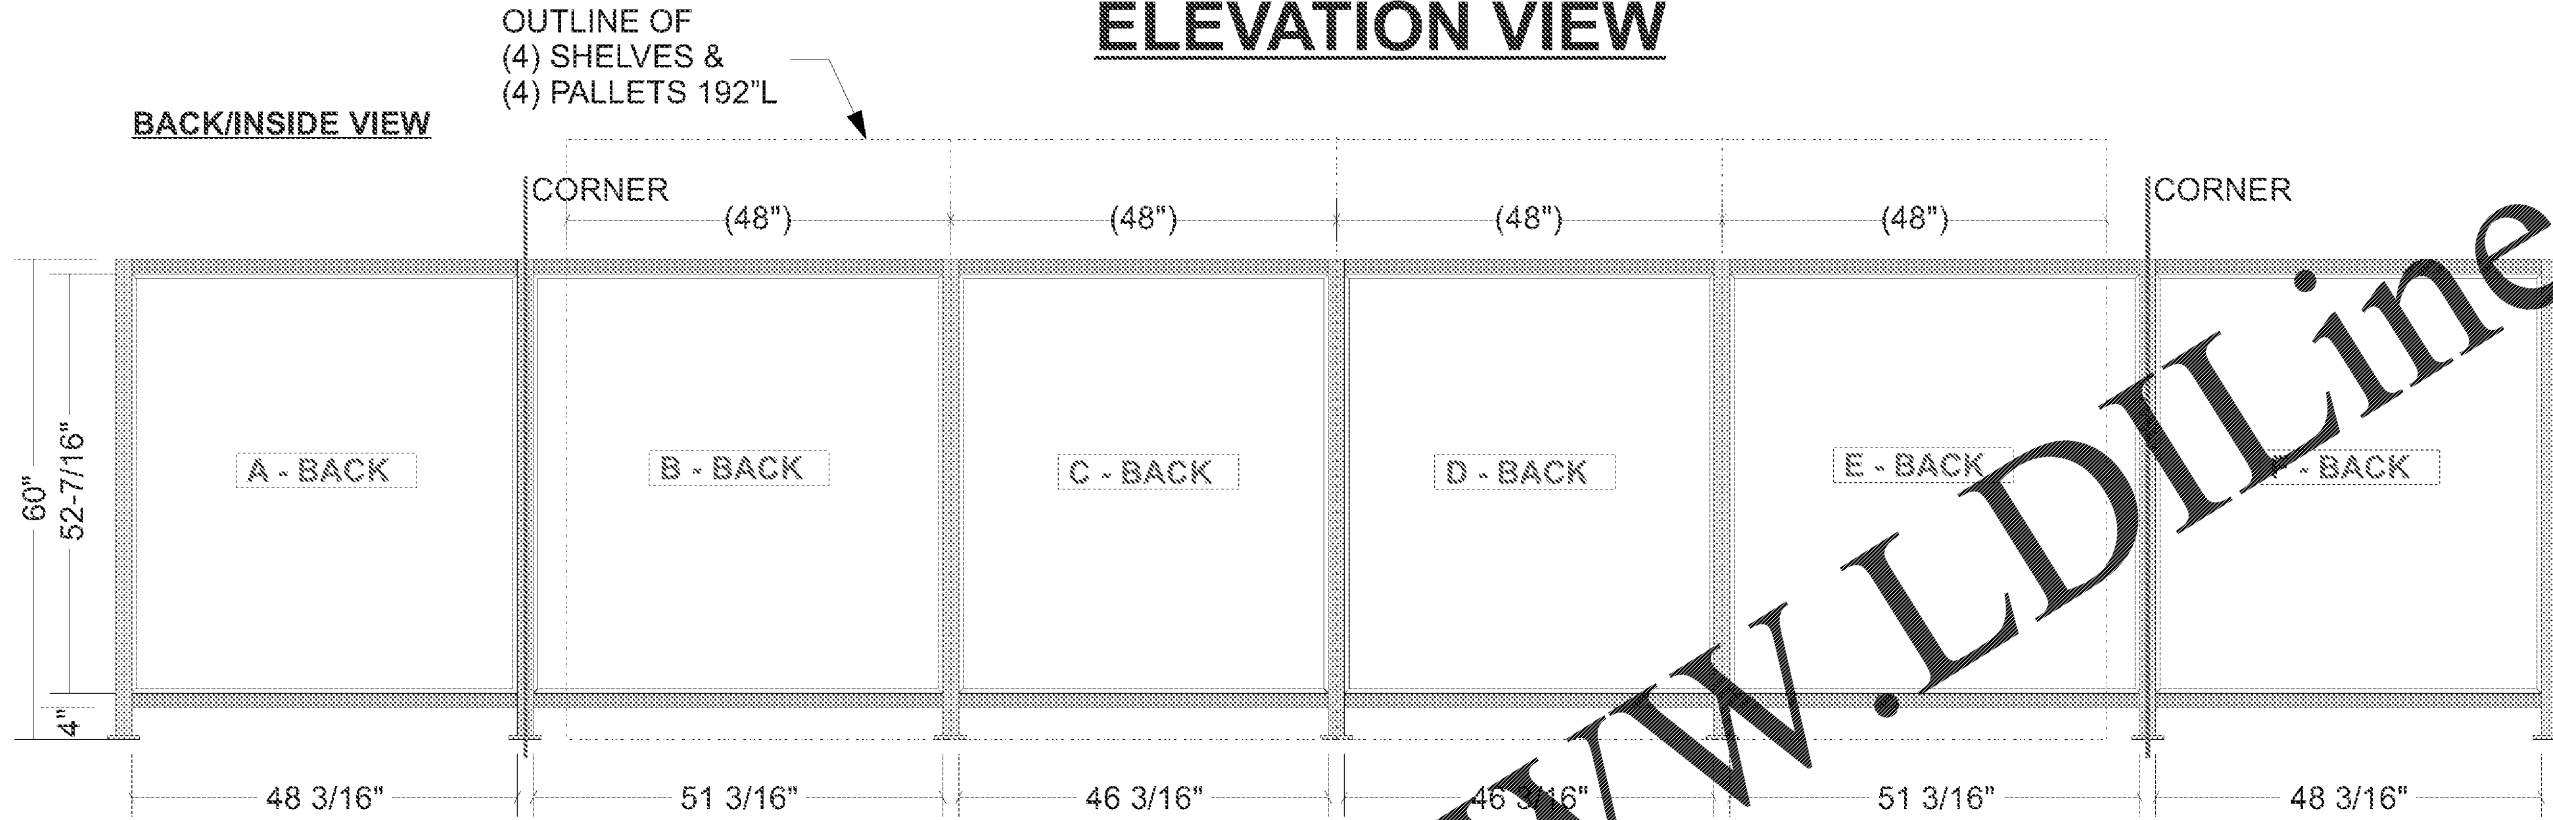

FRONT/OUTSIDE VIEW

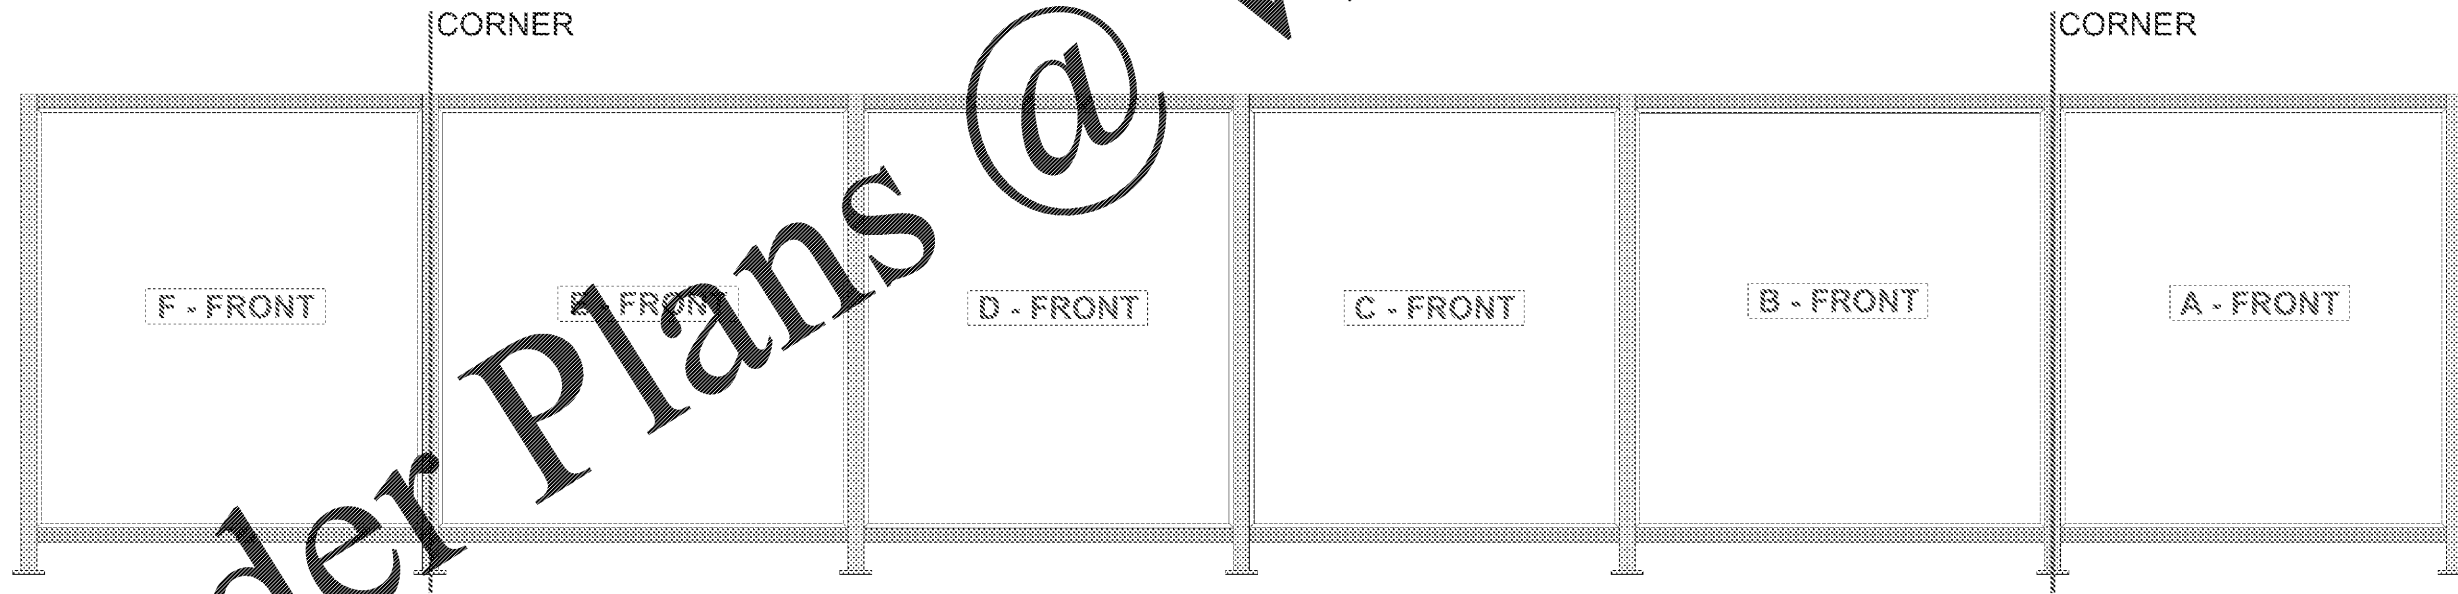

MOUNTING

REVISIONS

NOTES

FILE LOCATION:
 T:\Aldi\
 ALDI COMMON ELEMENT
 FILES\SCREEN WALL
 FILES\LAYOUTS AND
 INSTRUCTIONS\
 4' X 17' X 4'

Description: FRONT OF WALL
 Font: Intro Font H1 Base



ALDI	SCREEN WALL LAYOUT	1/2" = 1'
01/18/2018	DAN HEFELE	CHRIS ALLEBACH

PLEASE NOTE:
 THESE DRAWINGS ARE FOR THE SOLE PURPOSE OF
 EXPRESSING VISUAL DESIGN INTENT ONLY. SITE
 MEASUREMENTS REQUIRED BEFORE FABRICATION.
 DIMENSIONS SUPERCEDE SCALE.