

100% PROJECT RISK  
 100% PROJECT COST  
 100% PROJECT TIME  
 100% PROJECT RISK

STIPULATION FOR THE  
 THESE DRAWINGS ARE PREPARED BY THE  
 CONSULTANT AND ARE SUBJECT TO THE  
 CONTRACT DOCUMENTS AND SPECIFICATIONS  
 WHICH GOVERN THIS PROJECT. THE  
 CONTRACTOR SHALL BE RESPONSIBLE FOR  
 VERIFYING THE ACCURACY OF ALL  
 DIMENSIONS AND CONDITIONS OF THE  
 PROJECT. THE CONSULTANT SHALL NOT  
 BE RESPONSIBLE FOR ANY OMISSIONS  
 OR ERRORS IN THE DRAWINGS OR ANY  
 DAMAGE TO PERSONS OR PROPERTY  
 CAUSED BY THE CONTRACTOR'S FAILURE  
 TO FOLLOW THE DRAWINGS AND  
 SPECIFICATIONS.

CONSULTANTS

**Walmart\***  
 JESUP, GA

ISSUE BLOCK

NO.	DESCRIPTION	DATE


CHECKED BY: RD  
 DRAWN BY: LR  
 PROTO CYCLE: 06/07/16  
 DOCUMENT DATE: 10/05/16

NOT FOR CONSTRUCTION


BREAKROOM CASEWORK AND DETAILS

SHEET: BR2


9 COAT RACK ELEVATION  
 2" = 1'-0"

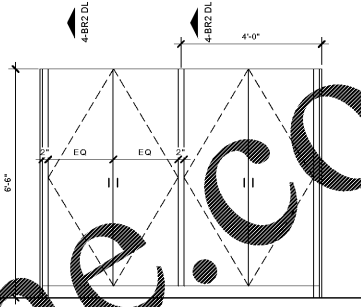


10 COAT RACK PLAN  
 1/2" = 1'-0"

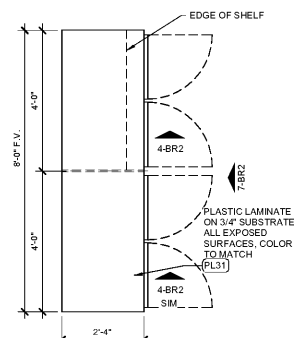


11 COUNTER ELEVATION  
 1" = 1'-0"

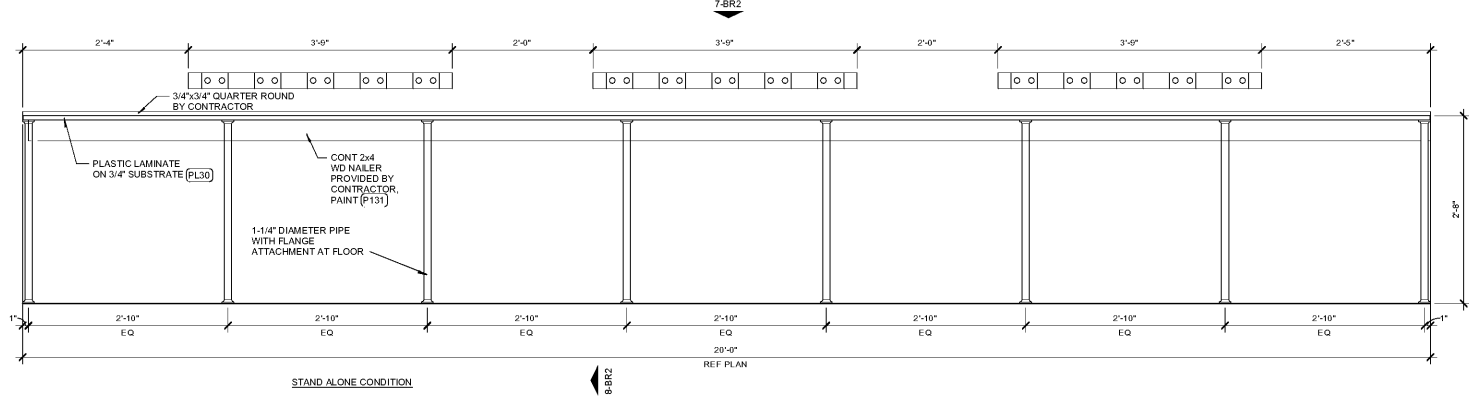


5 BASE CABINET SECTION  
 1" = 1'-0"

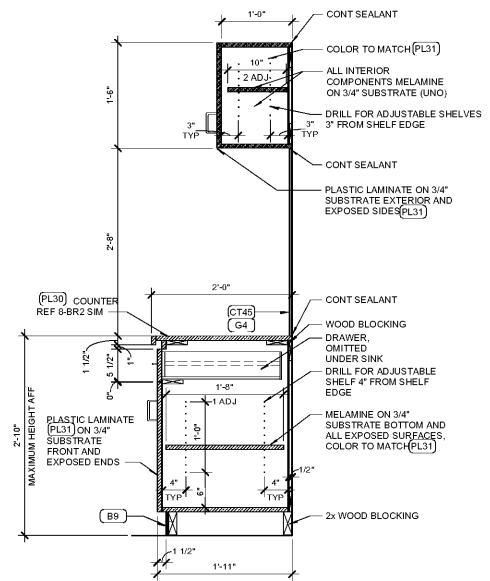


5A BASE CABINET SECTION  
 1" = 1'-0"

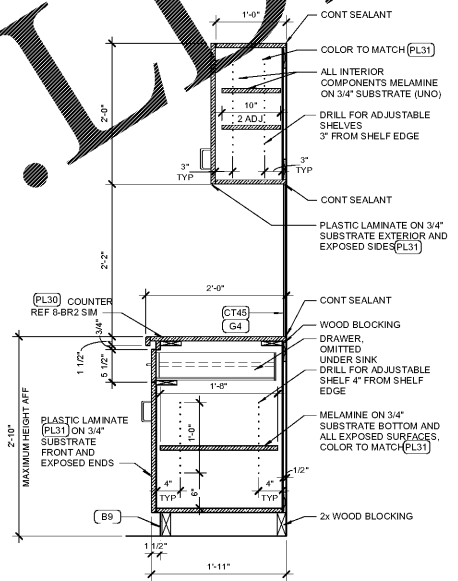


6 HC SINK APRON AND UPPER CABINET SECTION  
 1" = 1'-0"

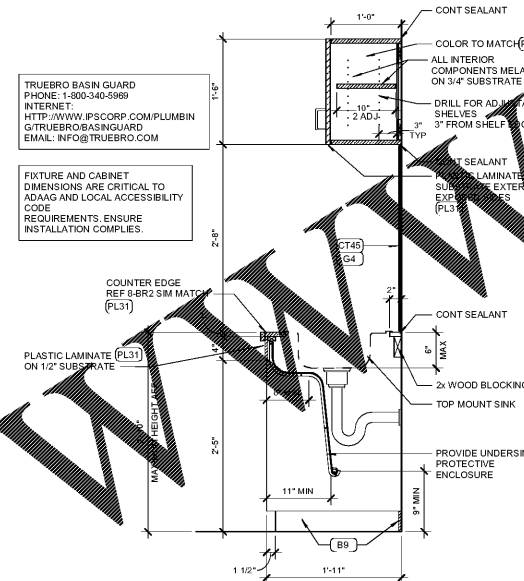


7 COUNTERTOP PLAN  
 1/2" = 1'-0"

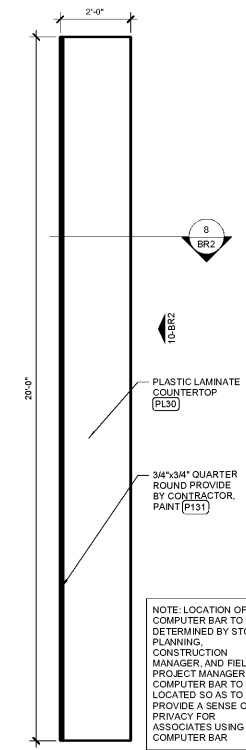


8 COUNTER SECTION  
 1" = 1'-0"

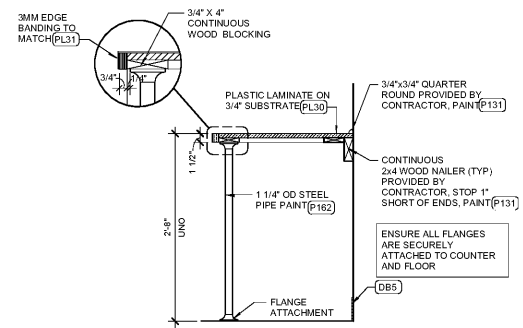


1 CABINET ELEVATION  
 1/2" = 1'-0"

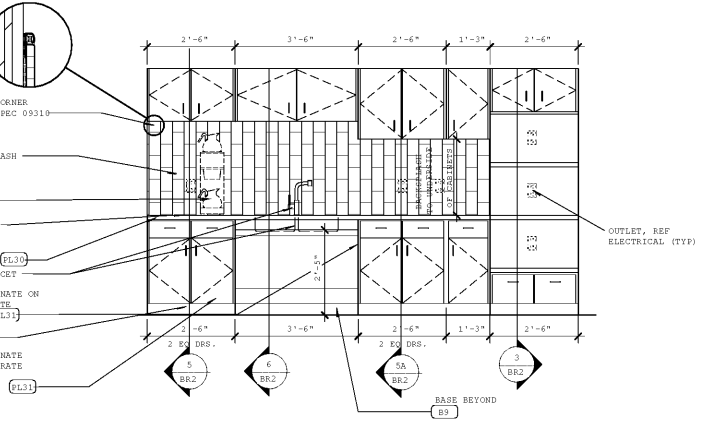


2 COUNTERTOP PLAN  
 1/2" = 1'-0"

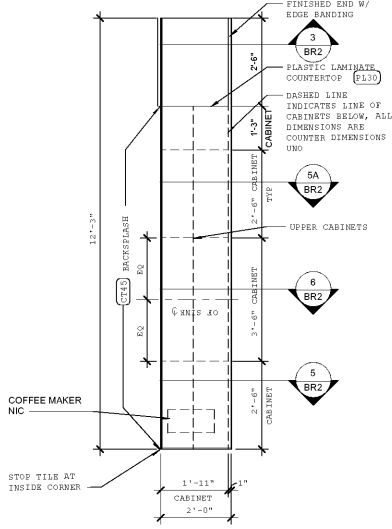

3 FULL HEIGHT CABINET SECTION  
 1" = 1'-0"

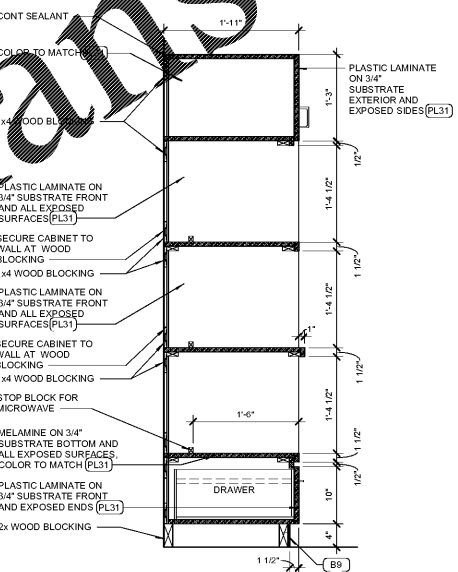

4 COAT RACK SECTION  
 1" = 1'-0"

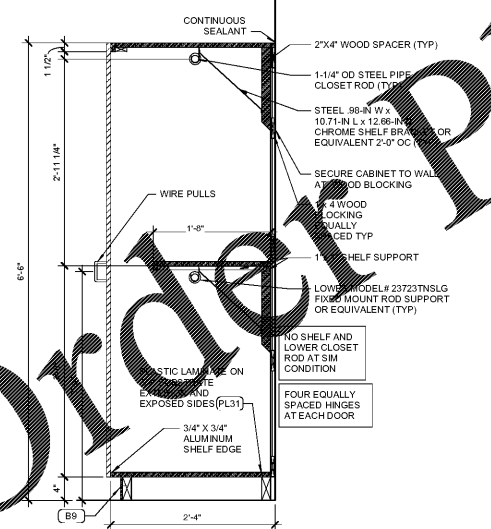

Order Plans

Walmart.com

TRUEBRO BASIN GUARD  
 PHONE: 1-800-340-5989  
 INTERNET: HTTP://WWW.FSCORP.COM/PLUMBING/TRUEBROBASINGUARD  
 EMAIL: INFO@TRUEBRO.COM

FIXTURE AND CABINET DIMENSIONS ARE CRITICAL TO ADA AND LOCAL ACCESSIBILITY CODE REQUIREMENTS. ENSURE INSTALLATION COMPLES.

NOTE: LOCATION OF COMPUTER BAR TO BE DETERMINED BY STORE PLANNING. CONSTRUCTION MANAGER AND FIELD PROJECT MANAGER. COMPUTER BAR TO BE LOCATED SO AS TO PROVIDE A SENSE OF PRIVACY FOR ASSOCIATES USING THE COMPUTER BAR.

10/16/16 11:51:16 AM  
 C:\Users\jleslie\Desktop