

EQUIPMENT LEGEND	
001	DESK PHONE
003	DEBIT READER
006	HAND HELD SCANNER
014	CPU
015	MONEYGRAM PRINTER
018	REGISTER PRINTER
021	REGISTER KEYPAD MONITOR
022	MONEY ORDER DISPENSOR
024	CASH DRAWER
028	DIGITAL DISPLAY
032	KEYBOARD AND MOUSE
048	TRASH CAN
050	GATE
051	ANTI FATIGUE MAT, TYP OF 4.

100 Project No. 2100000000000000  
 1000 Date: 10/05/11  
 1001 Project Name: JESUP, GA  
 1002 Project No: 2100000000000000  
 1003 Project Name: JESUP, GA  
 1004 Project No: 2100000000000000  
 1005 Project Name: JESUP, GA  
 1006 Project No: 2100000000000000  
 1007 Project Name: JESUP, GA  
 1008 Project No: 2100000000000000  
 1009 Project Name: JESUP, GA  
 1010 Project No: 2100000000000000

STATION FOR THE  
 THIS DRAWING HAS BEEN  
 A DEPARTMENT OF THE  
 PROJECT, INCLUDING THE  
 PROJECTS, REPRESENTED BY THE  
 PROJECTS, INCLUDING THE  
 PROJECTS, INCLUDING THE  
 PROJECTS, INCLUDING THE

COMMENTS

**Walmart**  
 JESUP, GA  
 STORE NO. 2630  
 2180274 PROJ#  
 138 55


ISSUE BLOCK	

CHECKED BY: RD  
 DRAWN BY: LR  
 PHOTO CYCLE: 09/07/11  
 DOCUMENT DATE: 10/05/11

NOT FOR CONSTRUCTION


EQUIPMENT PLANS

MC2

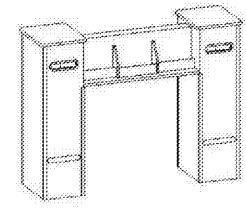


4 CHECK DESK ELEVATION


NOTE:  
 REFERENCE ONLY FOR  
 EQUIPMENT PLAN MAY VARY SEE  
 MC1 FOR PLAN LAYOUT

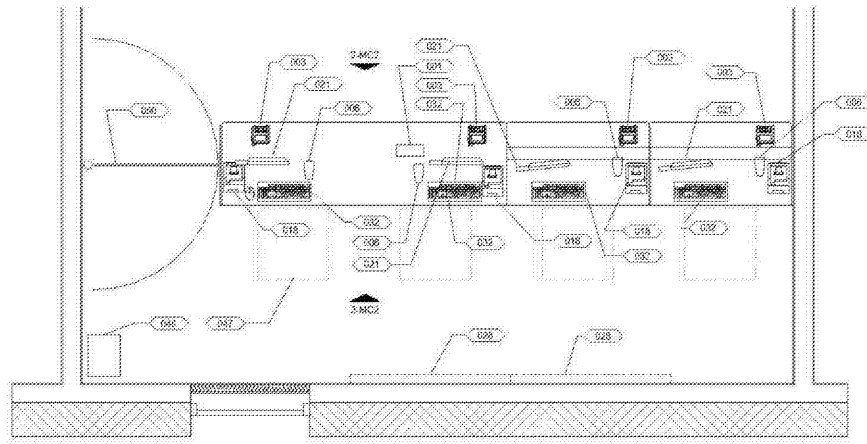

1 (LEFT) EQUIPMENT PLAN  
 1/4" = 1'-0"

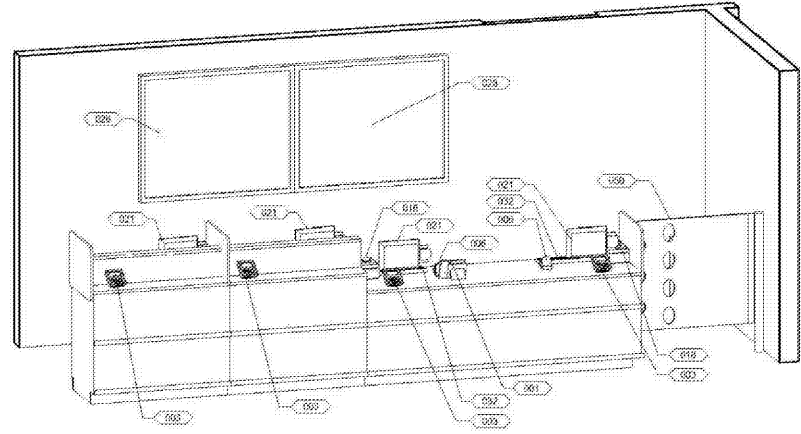

2 (LEFT) EQUIPMENT EXTERIOR COUNTER VIEW

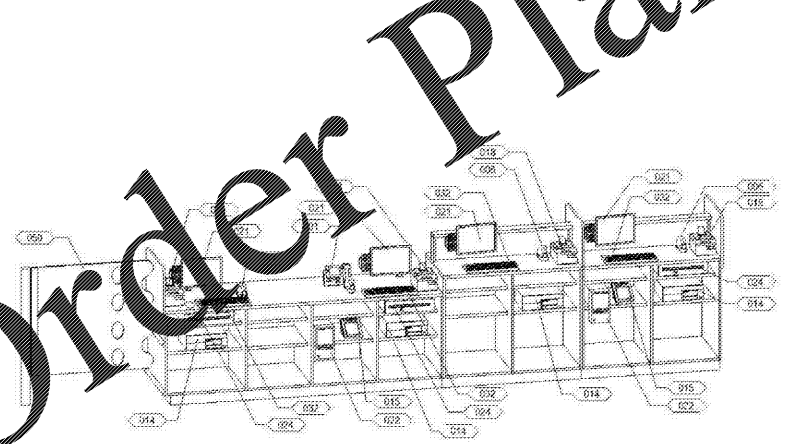

3 (LEFT) EQUIPMENT INTERIOR COUNTER VIEW

Order Plans @ www.LDILine.com