

This drawing contains proprietary information by Seating Concepts. Unauthorized use or reproduction is prohibited without expressed written consent of Seating Concepts.

**Project Contacts:**

Please contact one of the following Seating Concepts team members to address any concerns you may have:

Customer Service: 815.730.7980  
 Ken Hibben - Manager x 2253  
 Cheri Salamon x 2224  
 Lorna Cullison x 2246  
 Mel Randall x 2234  
 Krista Bagley x 2219  
 Kerry Struder x 2223

Interior Design: 815.730.7980  
 Samantha Uthe - Manager x 2251  
 Rita Gear x 2235  
 Deborah Paulik x 2262  
 Kimberly Sea x 2252  
 Sierra Meeks x 2221  
 Tyler Rodgers x 2211




PROJECT:	Garden Grill
LOCATION:	Shorter, AL
ADDRESS:	--
STORE #:	TBD
DESIGNER:	Deborah Paulik
CSR:	--
SALES MANAGER:	Jeff Allison

START DATE:	10-02-18		
REVISION HISTORY			
DATE	#	DESCRIPTION	XY

SHEET TITLE:  
Furniture Finish Layout

**ID-3.0**

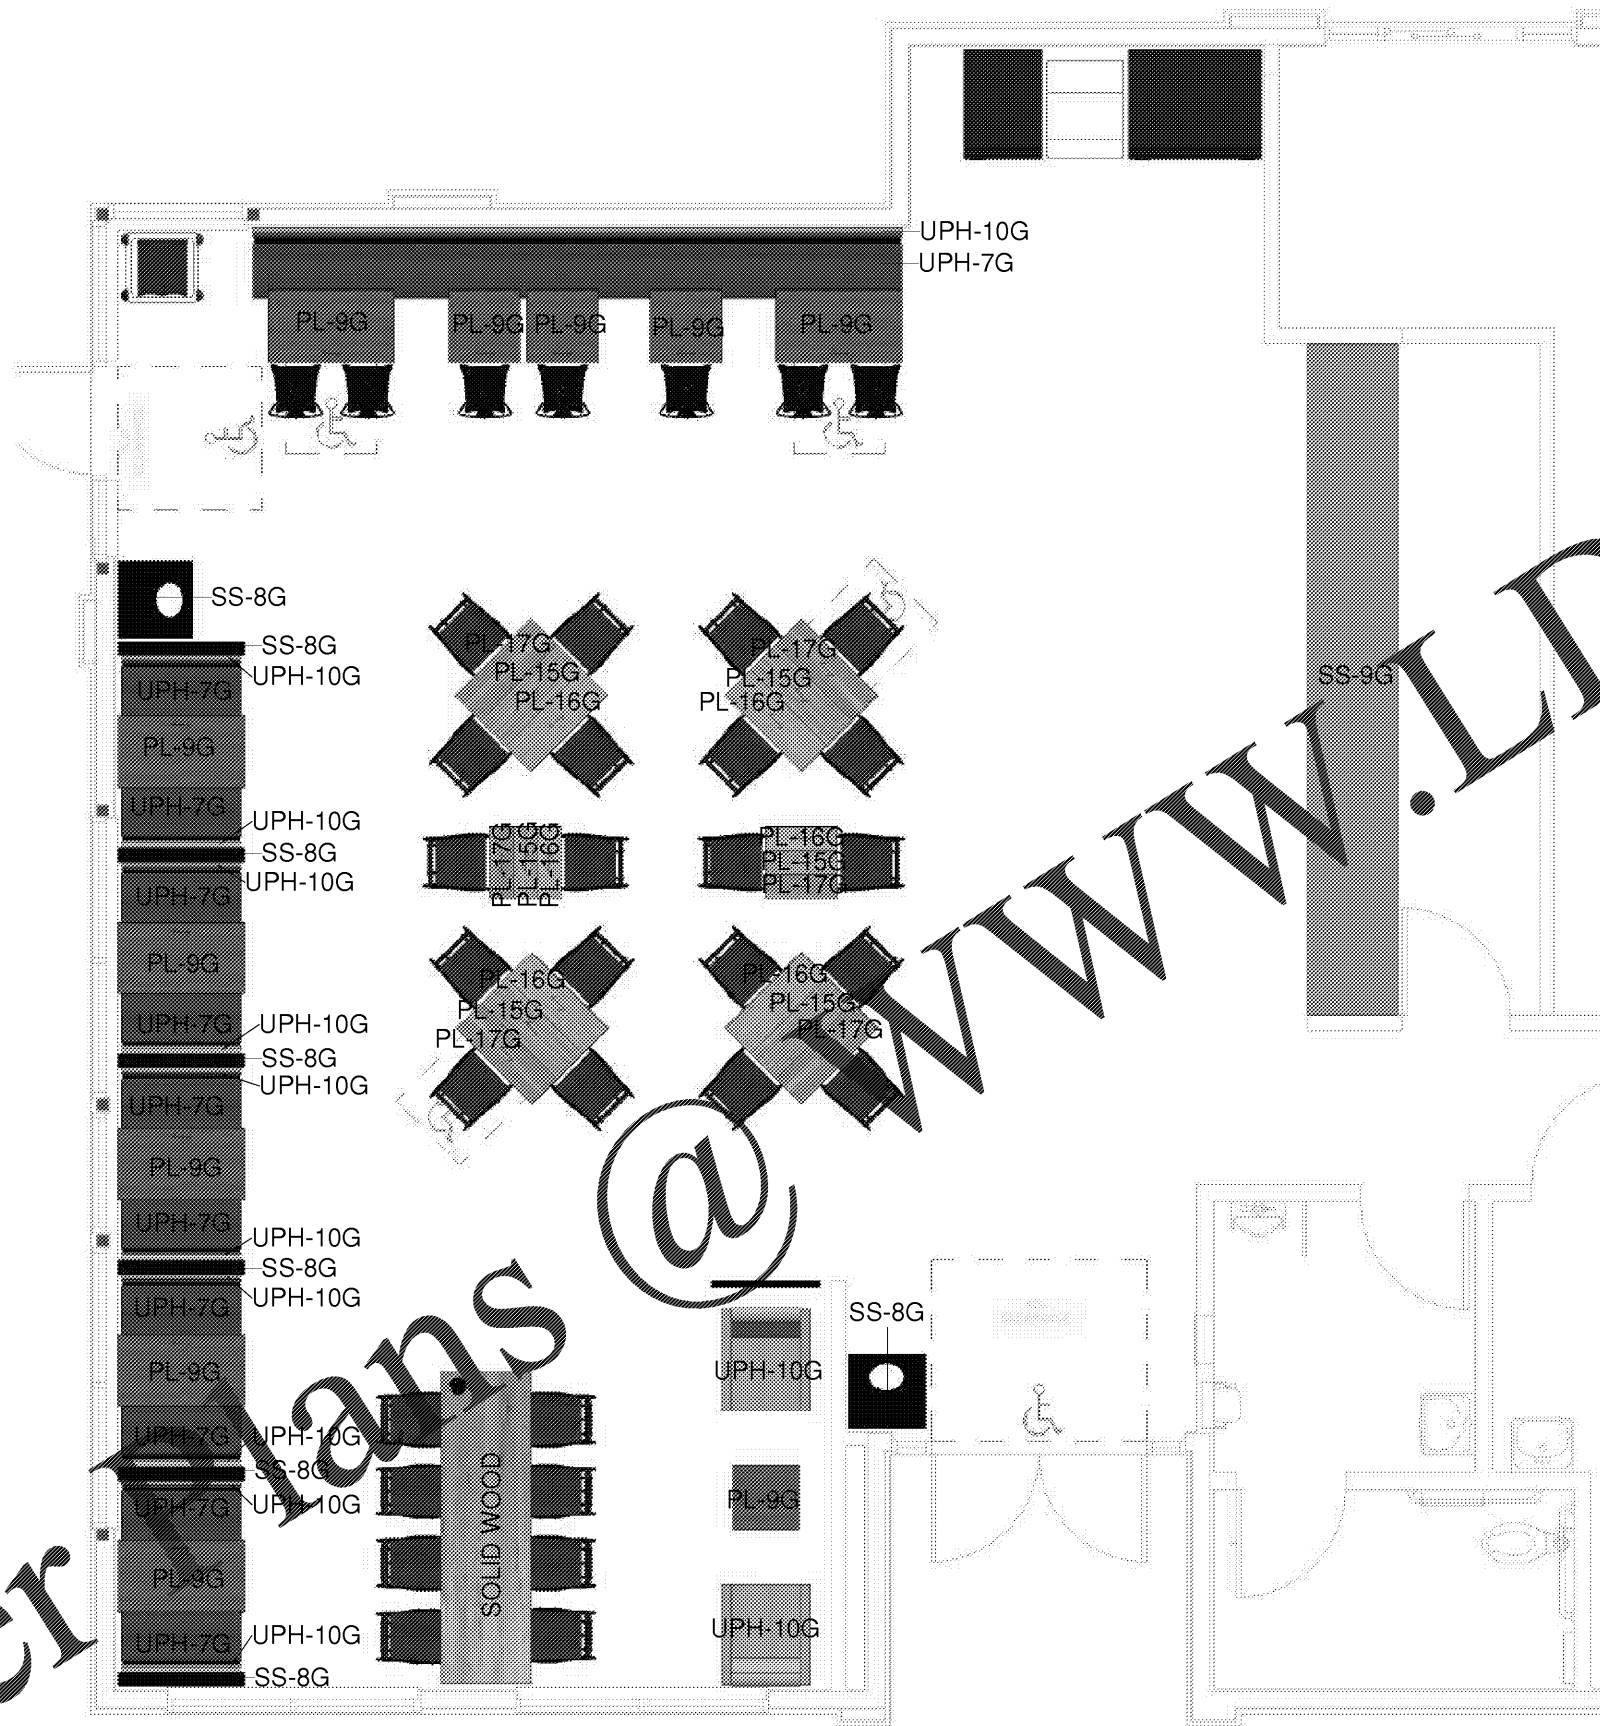

① Furniture Finish Layout  
3/16" = 1'-0"

Order Plans

@

WWW.LDILine.COM