

* Standard Trellis / Pergola Design

** SEE ID-12.0 FOR PERGOLA SOFFIT DETAILS**

** SEE ID-12.1 FOR TRELLIS SOFFIT DETAILS**

** MOUNTING LOCATION OF PERGOLA SOFFIT TO BE CENTERED OVER TABLE - SEE DRAWING**

** ALL OUTLETS AT TABLES ARE ON CENTER OF TABLE POST. PLEASE VERIFY AGAINST CORE DRILL PLAN**
 ** ALL GENERAL LIGHTING TO BE COORDINATED BY GC WITH ARCHITECT OF RECORD TO MEET REQUIRED LIGHTING LEVELS**



125 Connell Ave
 Rockdale, IL 60436

www.seating-concepts.com

T: 815.730.7980
 F: 815.730.7969

This drawing contains proprietary information by Seating Concepts. Unauthorized use or reproduction is prohibited without expressed written consent of Seating Concepts.

Project Contacts:

Please contact one of the following Seating Concepts team members to address any concerns you may have:

Customer Service: 815.730.7980
 Ken Hibben - Manager x 2253
 Cheri Salamon x 2224
 Lorna Cullison x 2246
 Mel Randall x 2234
 Krista Bagley x 2219
 Kerry Struder x 2223

Interior Design: 815.730.7980
 Samantha Uthe - Manager x 2251
 Rita Gear x 2235
 Deborah Paulik x 2262
 Kimberly Sea x 2252
 Sierra Meeks x 2221
 Tyler Rodgers x 2211



PROJECT: Garden Grill

LOCATION: Shorter, AL

ADDRESS: --

STORE #: TBD

DESIGNER: Deborah Paulik

CSR: --

SALES MANAGER: Jeff Allison


START DATE: 10-02-18

REVISION HISTORY			
DATE	#	DESCRIPTION	XY

SHEET TITLE: Ceiling - Pendant - Soffit Layout

ID-6.0

11 x 17 SIZE FORMAT

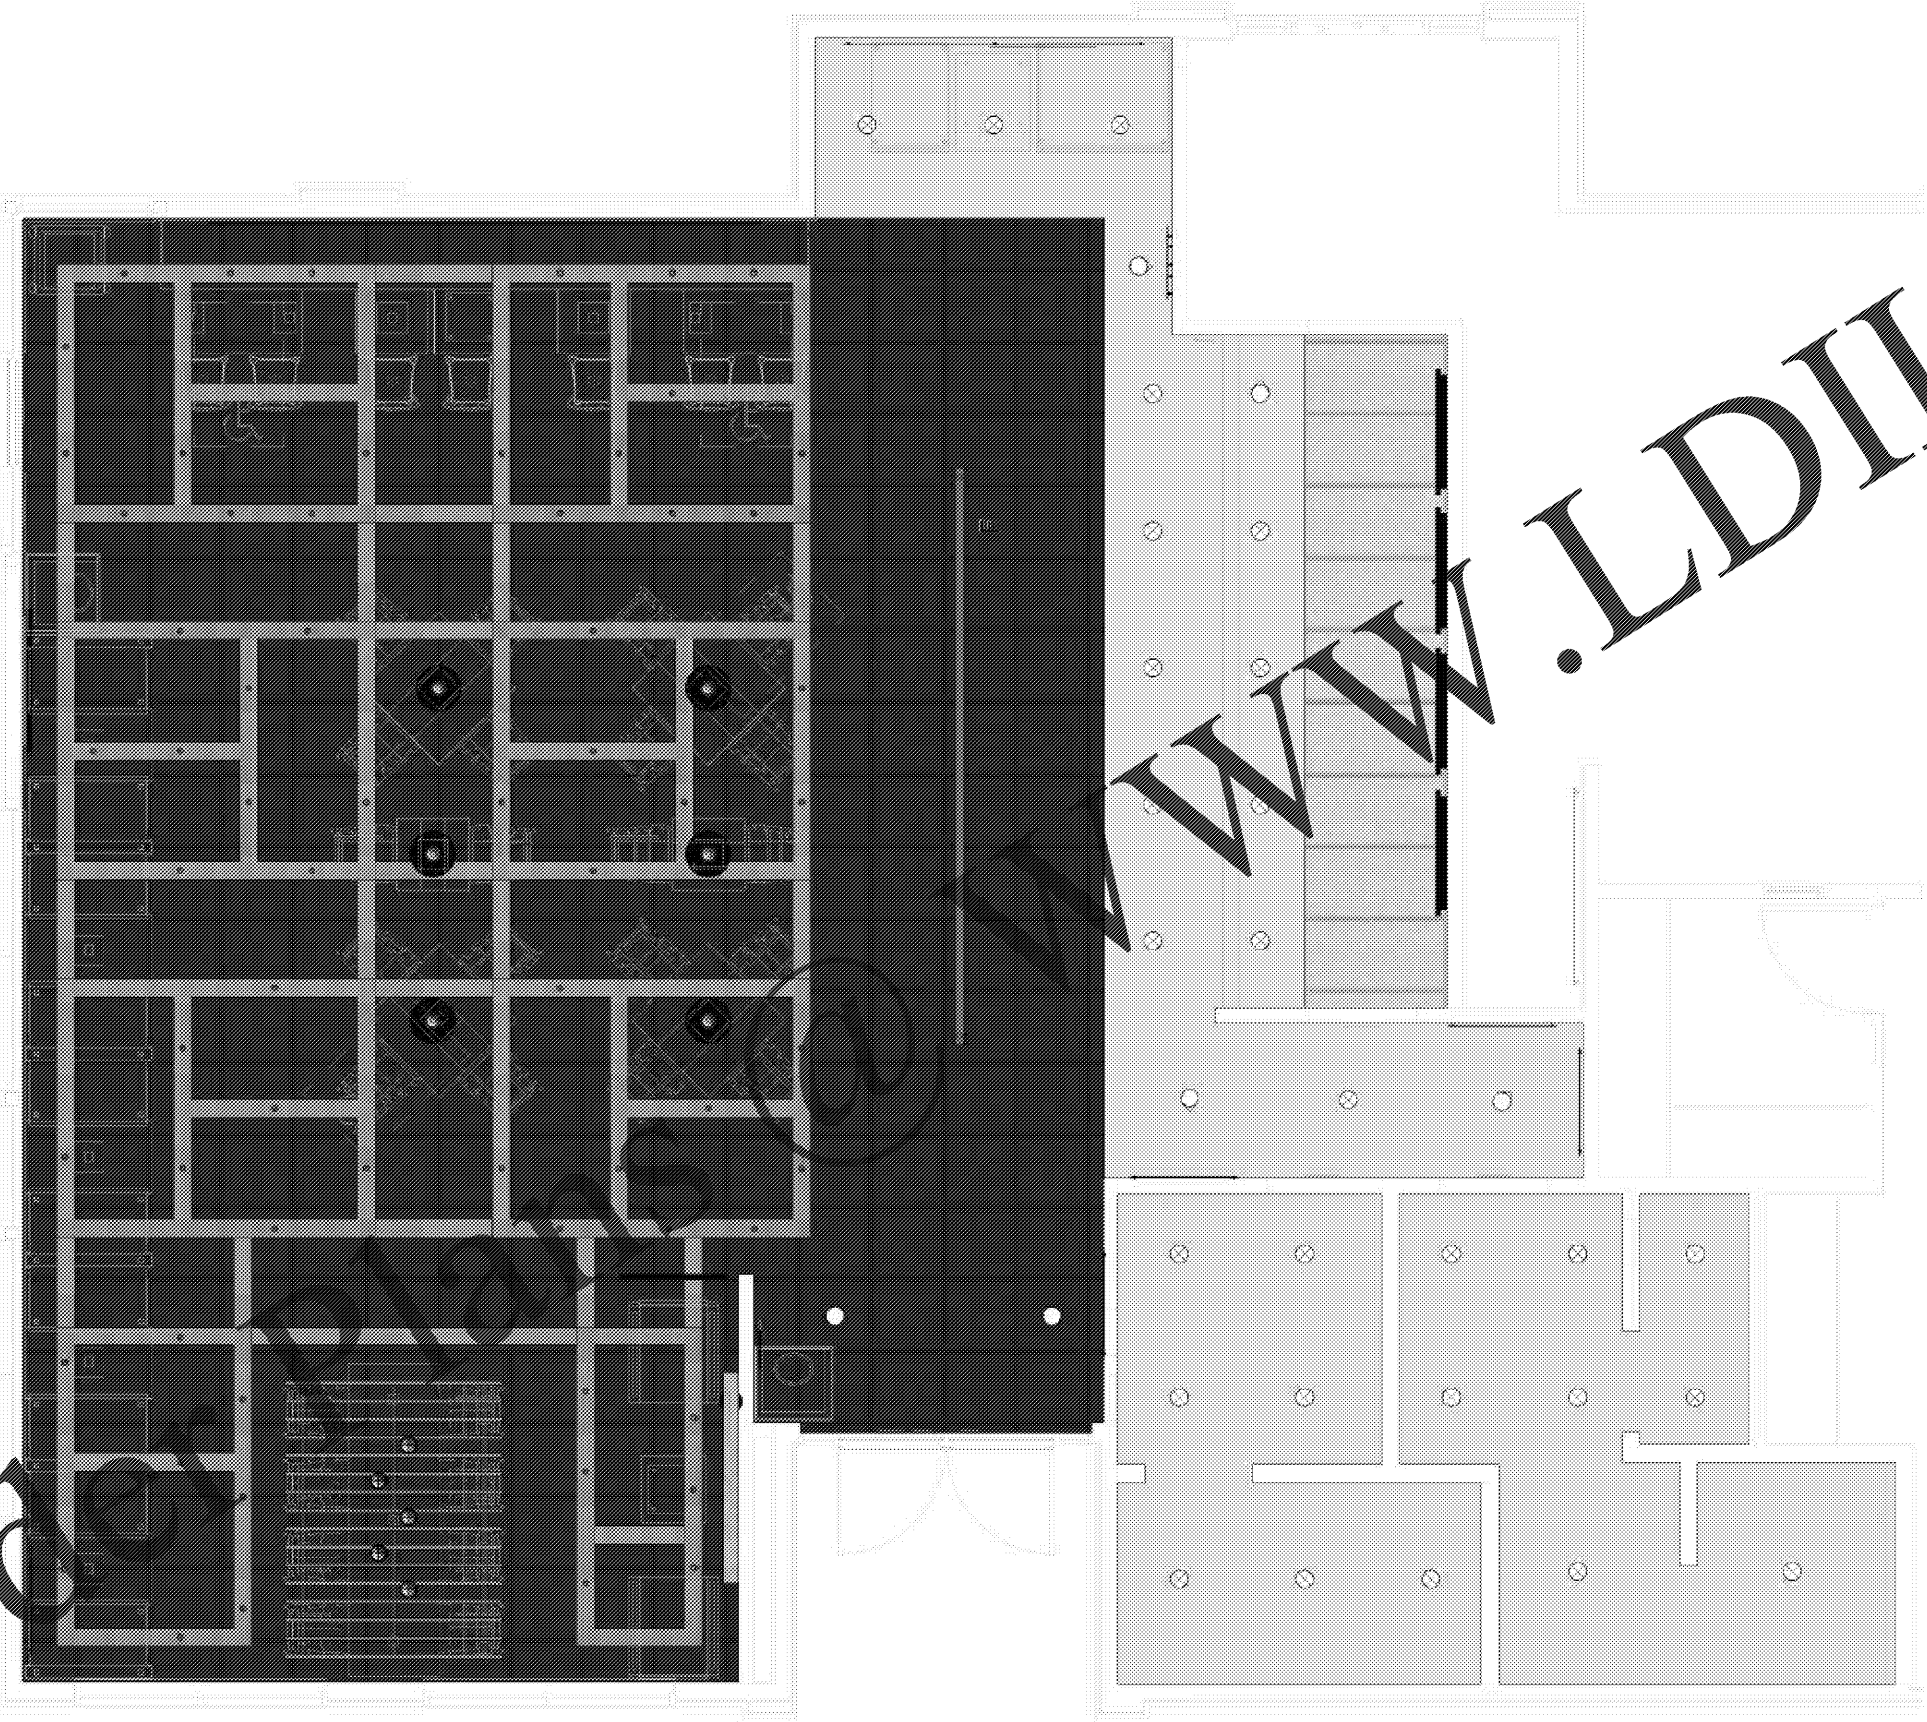

Order

① ID-6 - Pendant, Soffit, Ceiling Layout
 3/16" = 1'-0"