

* Standard Trellis / Pergola Design

**G.C. IS RESPONSIBLE FOR PURCHASE & INSTALLATION OF THE UNISTRUT SYSTEM PRIOR TO ARRIVAL OF DECOR.
SCI WILL PROVIDE INSTALLATION INSTRUCTIONS PRIOR TO DECOR SHIPPING.**




125 Connell Ave
Rockdale, IL 60436

www.seating-concepts.com

T: 815.730.7980
F: 815.730.7969

This drawing contains proprietary information by Seating Concepts. Unauthorized use or reproduction is prohibited without expressed consent of Seating Concepts.

(For ACT Ceiling)
Unistrut to be painted & hung prior to decor arrival.
Hung above Ceiling Tiles.

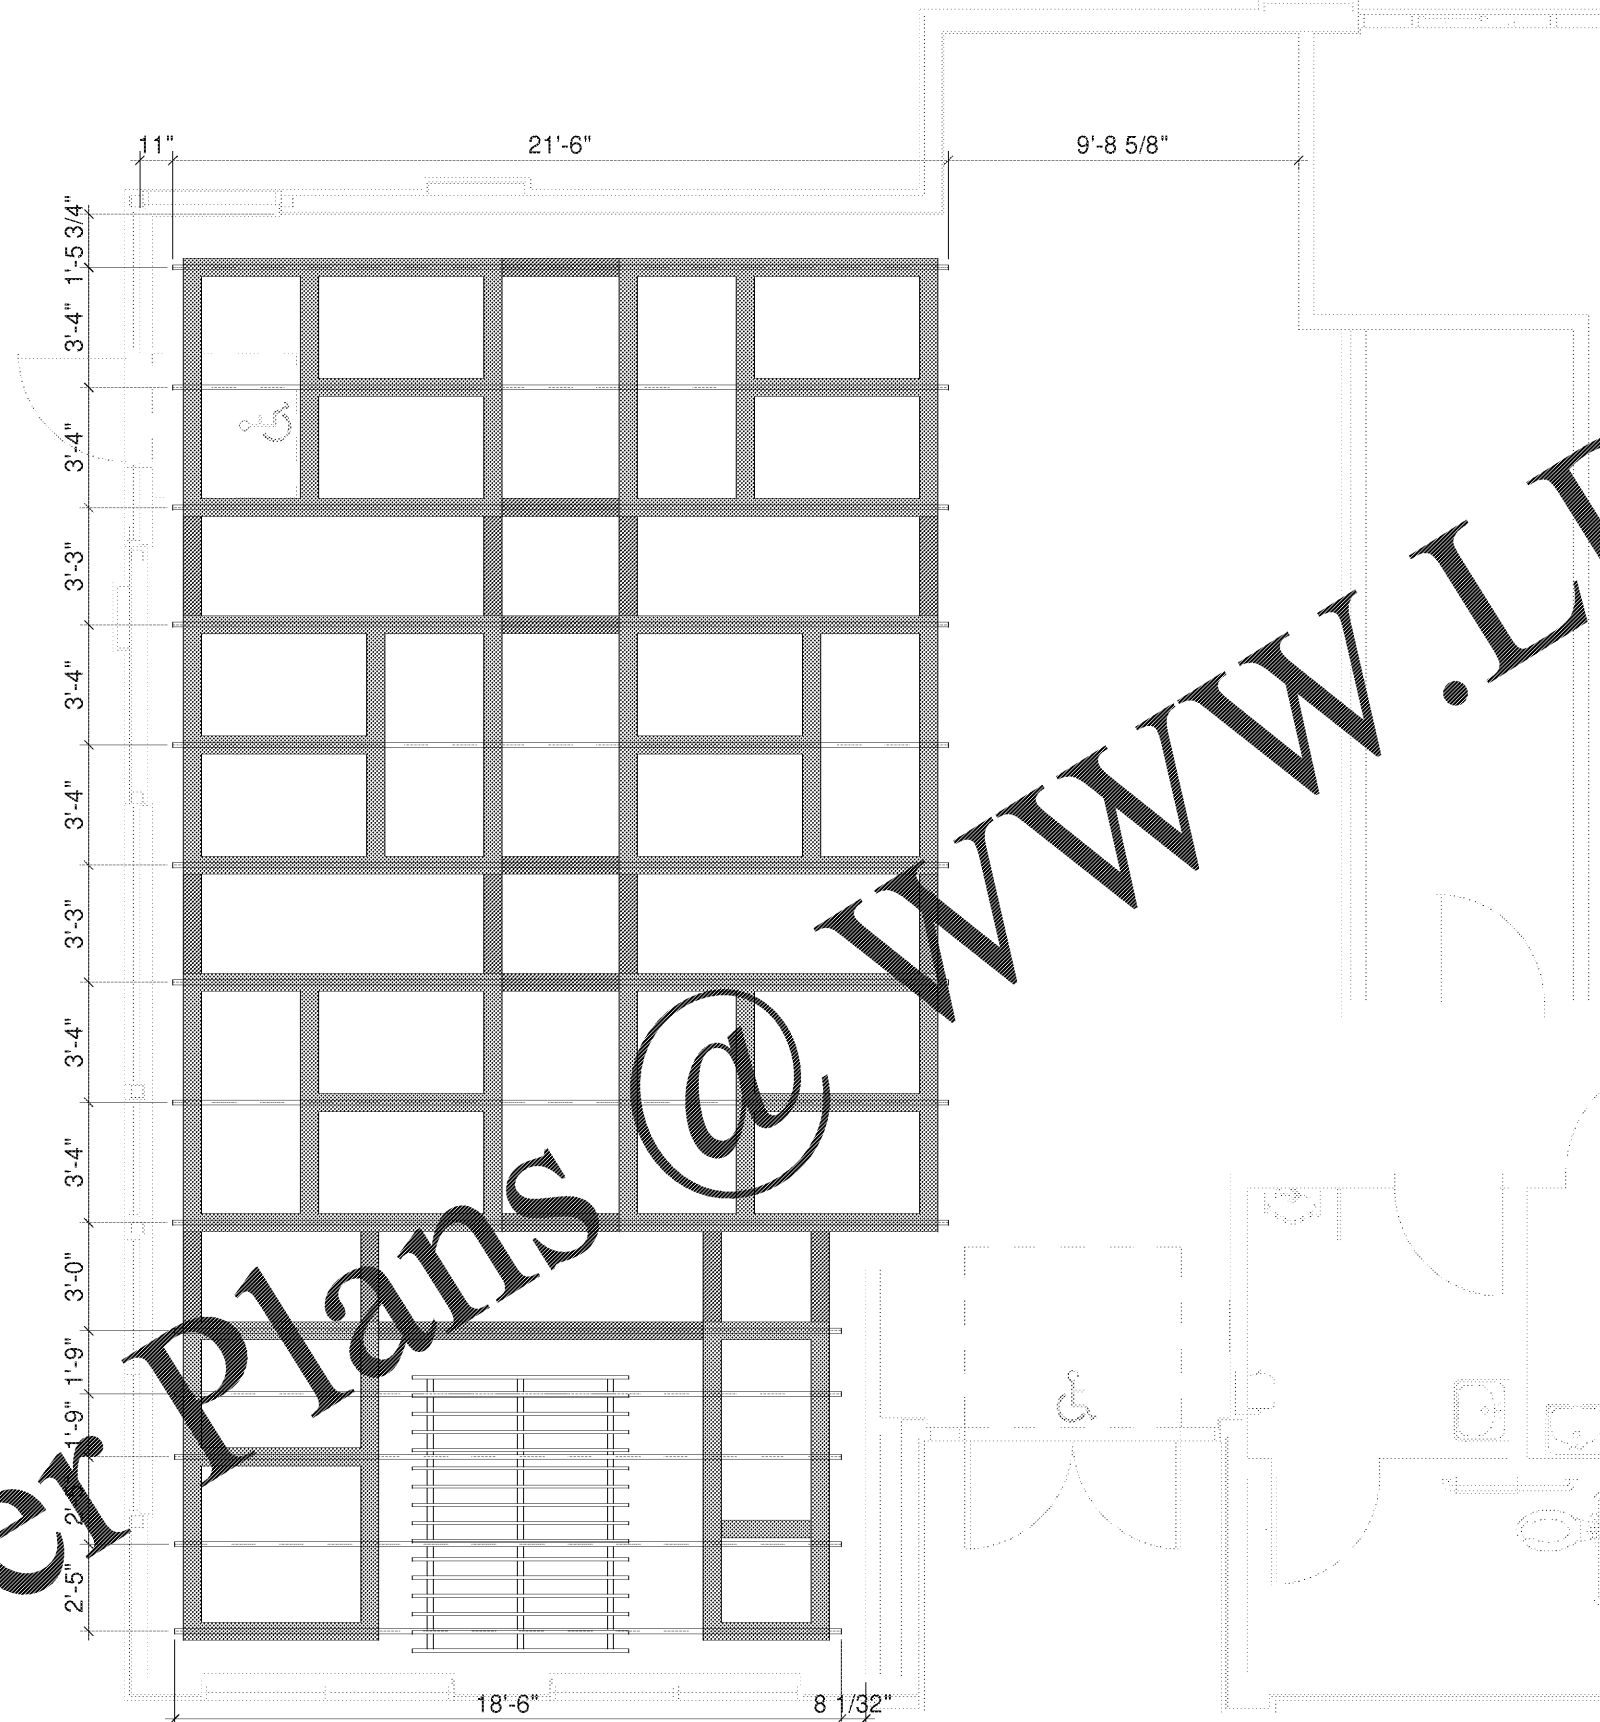

Order Plans @

WWW.LDILINE.COM

Project Contacts:

Please contact one of the following Seating Concepts team members to address any concerns you may have:

Customer Service: 815.730.7980
Ken Hibben - Manager x 2253
Cheri Salamon x 2224
Lorna Cullison x 2246
Mel Randall x 2234
Krista Bagley x 2219
Kerry Struder x 2223

Interior Design: 815.730.7980
Samantha Uthe - Manager x 2251
Rita Gear x 2235
Deborah Paulik x 2262
Kimberly Sea x 2252
Sierra Meeks x 2221
Tyler Rodgers x 2211



PROJECT:	Garden Grill
LOCATION:	Shorter, AL
ADDRESS:	--
STORE #:	TBD
DESIGNER:	Deborah Paulik
CSR:	--
SALES MANAGER:	Jeff Allison

START DATE:	10-02-18		
REVISION HISTORY			
DATE	#	DESCRIPTION	XY

SHEET TITLE: Unistrut Layout

ID-15.0

11 x 17 SIZE FORMAT

1 ID-16 - Unistrut Layout
3/16" = 1'-0"