
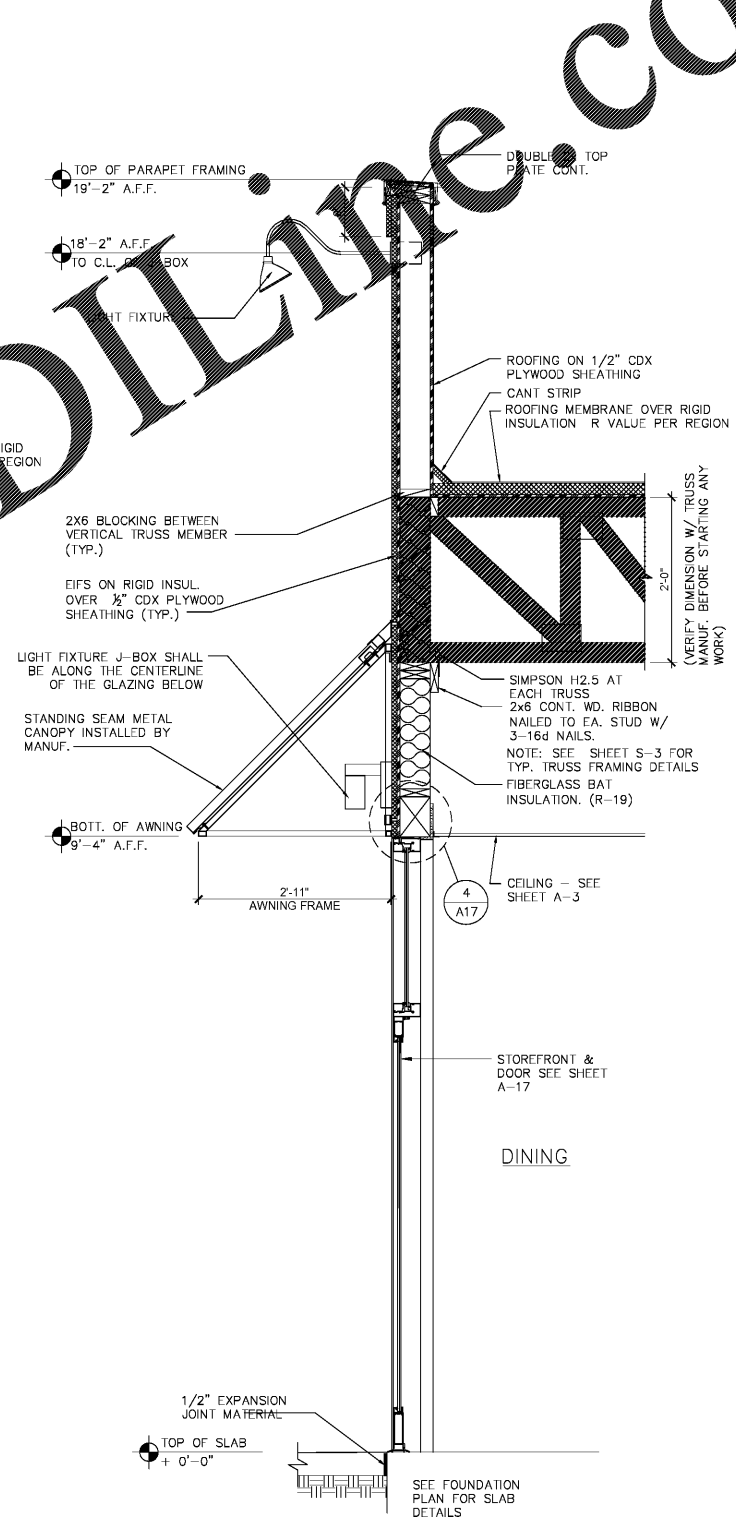
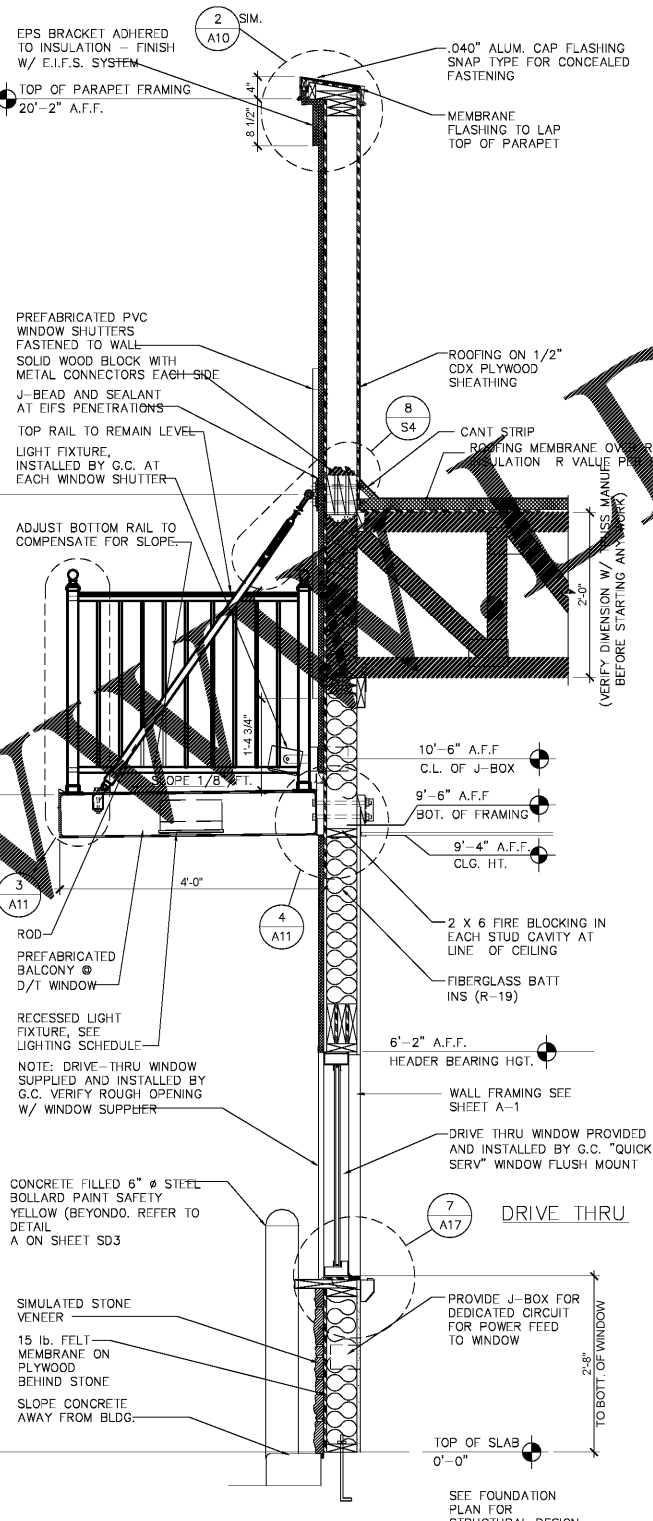
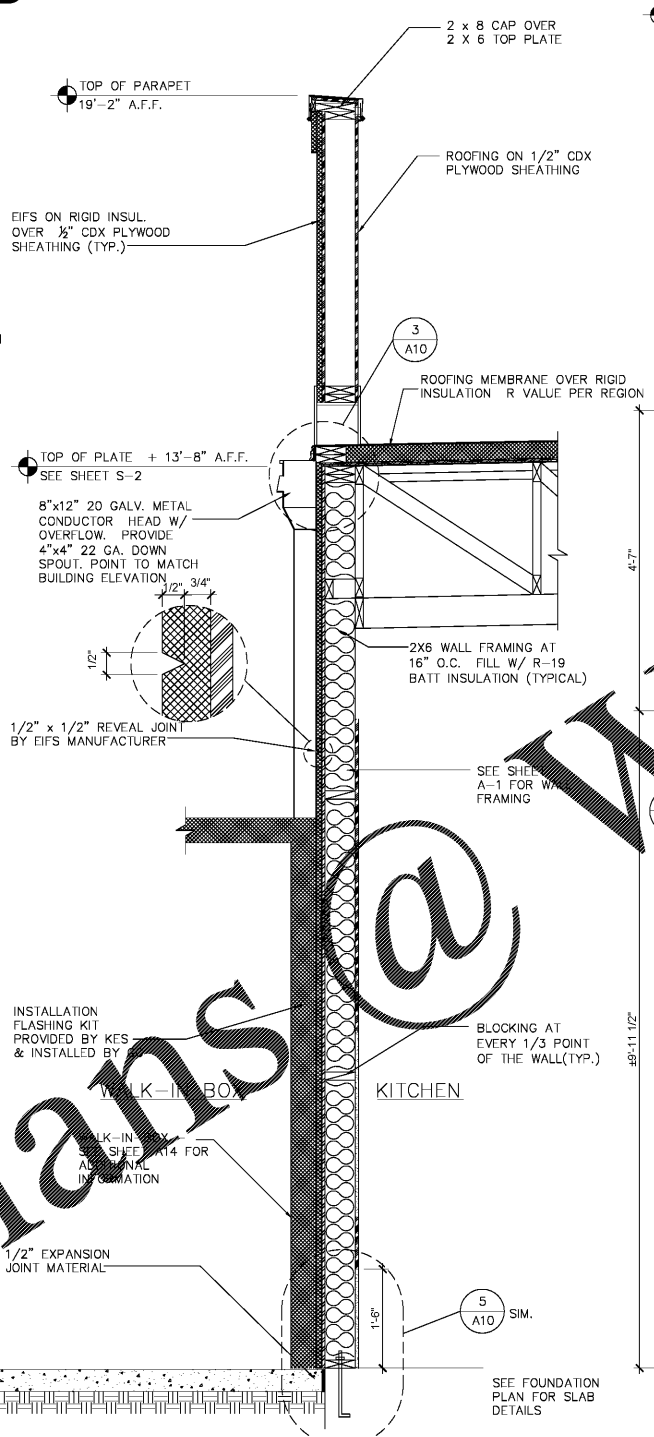


NOTE:  
HATCHING INDICATES PREFAB. WOOD TRUSS @ 24" O.C. TO BE DESIGNED PER LOADS ON SHEET S-2

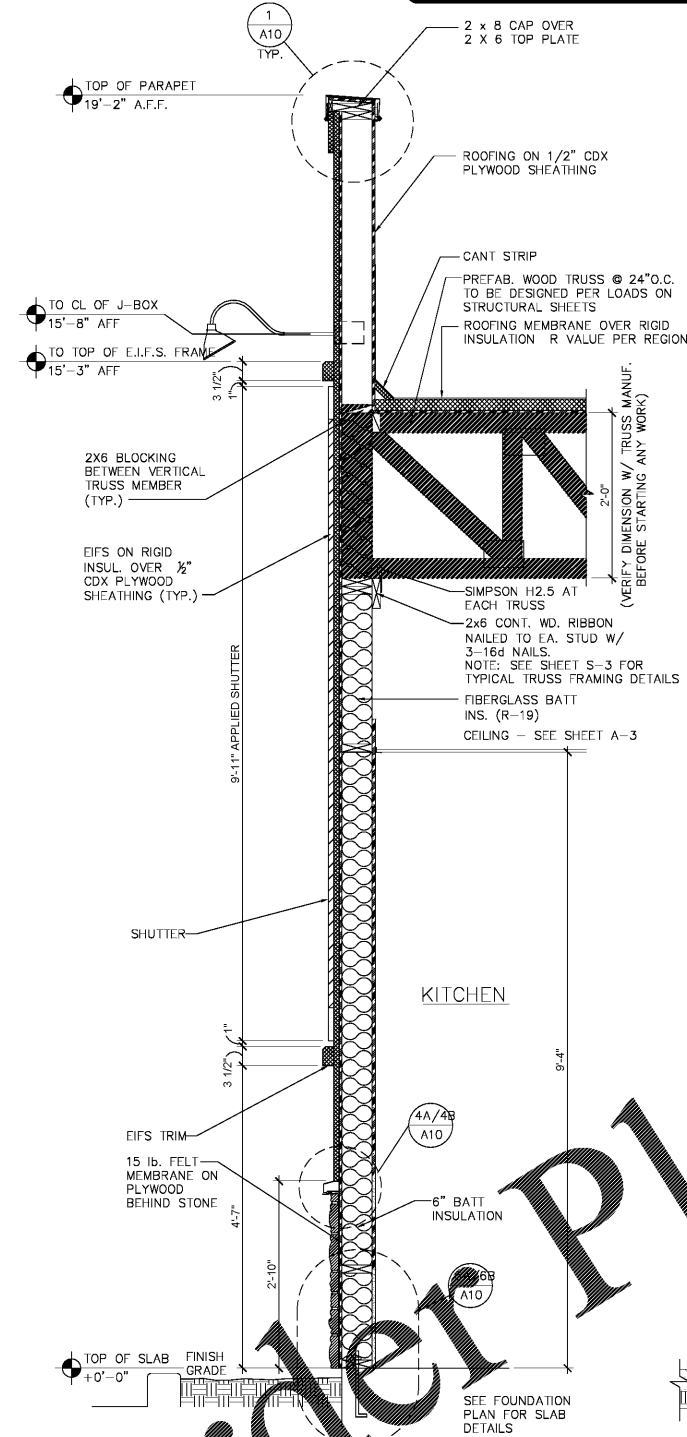

1 WALL SECTION @ KITCHEN  
3/4"=1'-0"

2 WALL SECTION @ COOLER/FREEZER  
3/4"=1'-0"

3 SECTION AT BALCONY AND DRIVE-THRU WINDOW  
3/4"=1'-0"

4 SECTION @ DINING  
3/4"=1'-0"

Order Plans @ [WALLS@WALLS@WALLS.COM](mailto:WALLS@WALLS@WALLS.COM)