



PREMIER CAJUN KINGS, LLC - POPEYES
 Near 431 Main St.
 Shafter, AL 36075
 LOUISIANA KITCHEN PLK DESIGN STANDARDS
 PLK1 1846-DL PROTOTYPE 48 SEATS / DUAL-LINE PRODUCTION




POPEYES

REVISIONS:
 PERMIT/BID SET 09.27.18

P3
 RISER DIAGRAMS

DATE: 3/22/18
 CHECKED: JRE

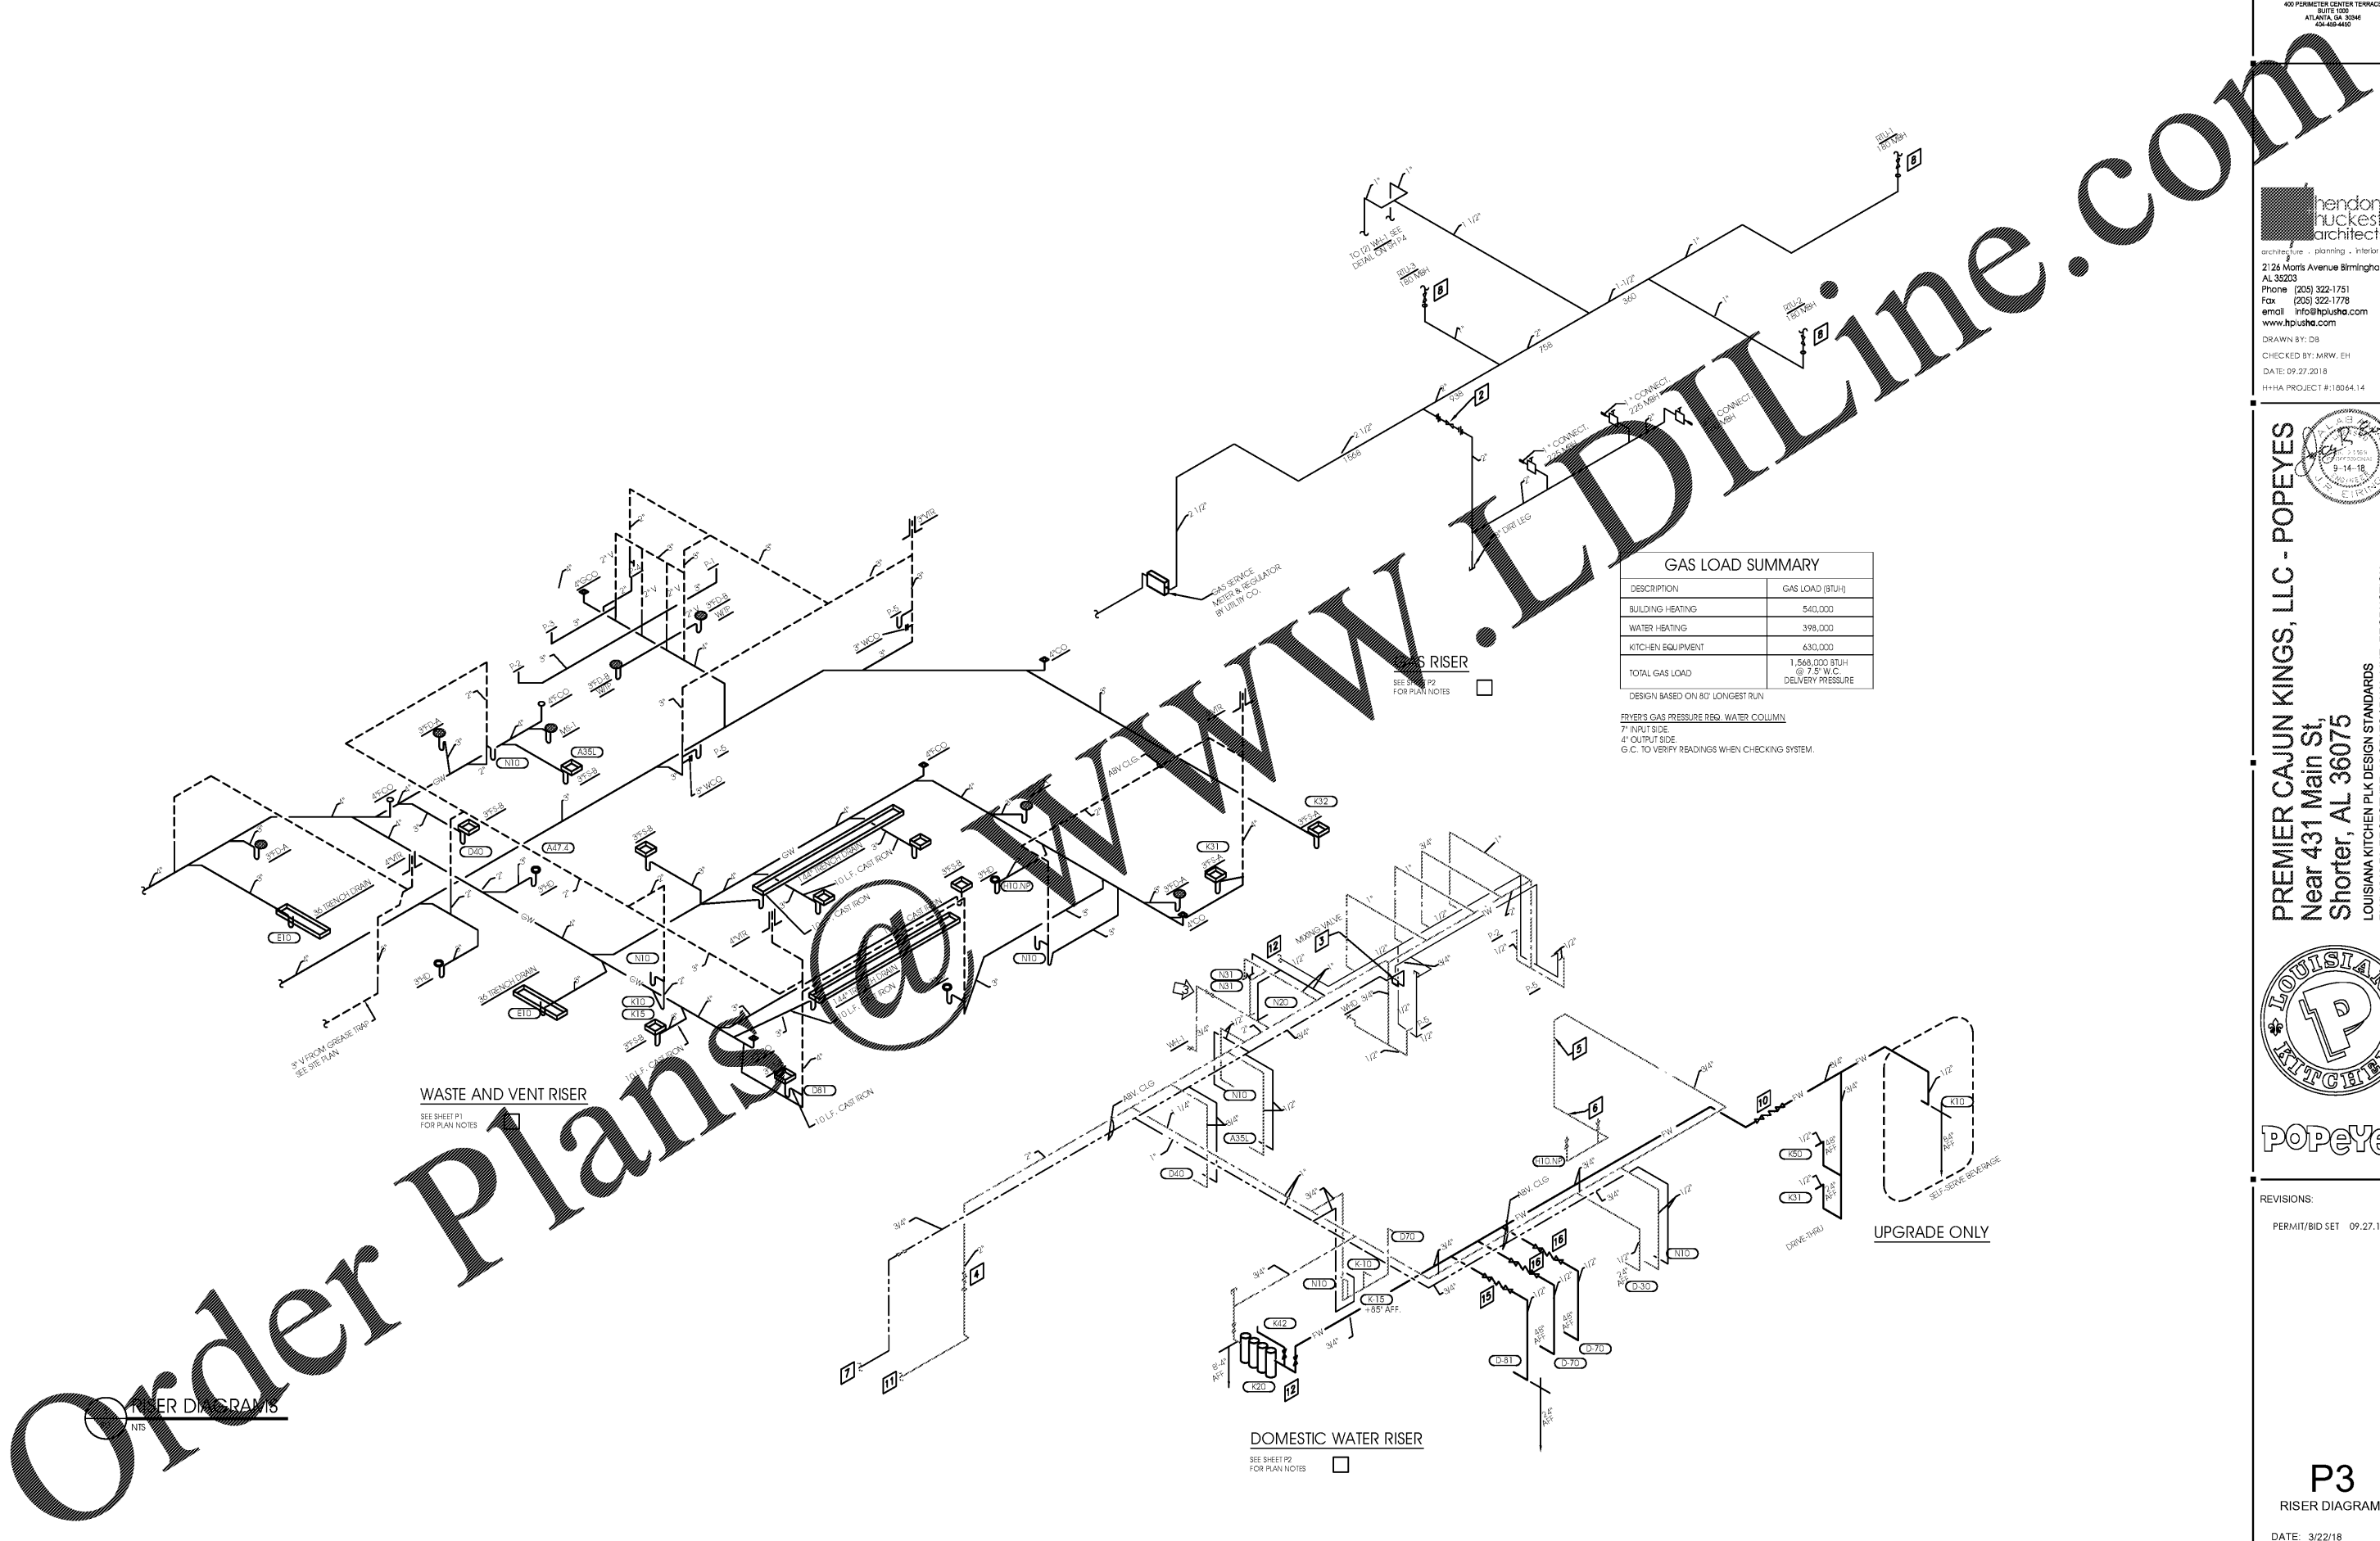

GAS LOAD SUMMARY

DESCRIPTION	GAS LOAD (BTUH)
BUILDING HEATING	540,000
WATER HEATING	398,000
KITCHEN EQUIPMENT	630,000
TOTAL GAS LOAD	1,568,000 BTUH @ 7.5" W.C. DELIVERY PRESSURE

DESIGN BASED ON 80' LONGEST RUN
 FRYER'S GAS PRESSURE REQ. WATER COLUMN
 7" INPUT SIDE
 4" OUTPUT SIDE
 G.C. TO VERIFY READINGS WHEN CHECKING SYSTEM.

Order Plans

WWW.LDILine.com