


TAG	DESCRIPTION	COLOR	MANUFACTURER	FL PRODUCT
CMU-1	CONCRETE MASONARY UNITS	NATURAL CHOICE SW 7011	TBD	
CMU-2	CONCRETE MASONARY UNITS	MARCH WIND SW 7668	TBD	
CMU-3	CONCRETE MASONARY UNITS	ADAPTIVE SHADE SW 7053	TBD	
CMU-4	CONCRETE MASONARY UNITS	LUCKY GREEN SW 6926	SHERWIN WILLIAMS	
CMU-5	CONCRETE MASONARY UNITS			
EF-1	EIFS SYSTEM	PURE WHITE SW 7055	SHERWIN WILLIAMS	FL2030-R9
EF-2	EIFS SYSTEM	TBD	TBD	FL2030-R9
MC-1	METAL COPING	ADAPTIVE SHADE SW 7053	SHERWIN WILLIAMS	
WT-1	WOOD TEXTURED BREAK METAL	TBD	DECORAL SYSTEMS	
PCT-1	PRE-CAST CONCRETE TEXTURE	TBD	TBD	
AS-1	ALUMINUM STOREFRONT	BLACK	YKK 45 FS	FL13433-R7
EL-1	EXTERIOR LIGHT FIXTURE	TBD		
HM-1	EXTERIOR DOOR	TBD	CHLAGE LOCK	FL3905-R7
TP-1	TPO MEMBRANE	BLACK	FIRESTONE	FL10264-R12

TYPICAL EIFS THICKNESS IS 1" TO 1 1/2"
 TYPICAL EIFS THICKNESS AT SPURTS IS 1 1/2"
 SPURTS EXTENDED MATERIALS
 METAL SIDING BASELINE TERRAZZO MANUFACTURING S-CURVE WITH GALVALUME FINISH
 METAL ROOF BASED ON TERRAZZO MANUFACTURING V-PANEL GALVALUME FINISH STANDING SEAM METAL ROOFING
 PRE-CAST CONCRETE PANELS TO BE BOARD FORMED WITH 1" GAP TEXTURE CLEAR SEALED
 WOOD TEXTURE BREAK METAL DS402U + 110102L DECORAL SYSTEMS

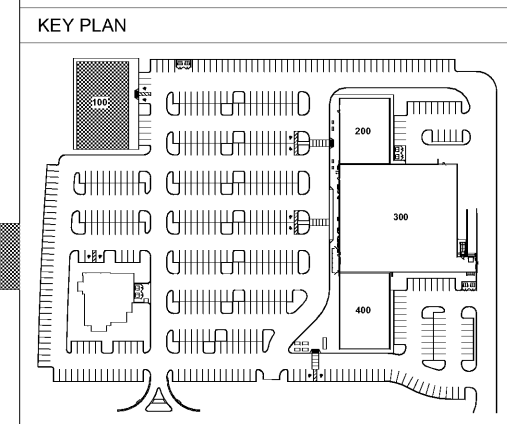

DYNAMIK DESIGN
 5801 PEACHTREE DUNWOODY RD.
 BUILDING C, SUITE 520
 DALLAS, TEXAS 75230
 TELEPHONE: 972-506-8830
 DYNAMIKDESIGN.COM

CONSULTANT:

SEAL:





PROJECT NUMBER: LCG2016-01
 SUMMERFIELD CROSSING NORTH

CLIENT:
L LEON
 Capital Group
 3500 MAPLE AVENUE
 SUITE 1800
 DALLAS, TEXAS 75219

NO.	DRAWING RELEASE	DATE
	SCHEMATIC DESIGN	09/29/2018
	PERMIT SET	11/02/2018
	PRICING SET	11/14/2018

TITLE:
BUILDING 100 - ELEVATIONS

SHEET NUMBER:
A4-01

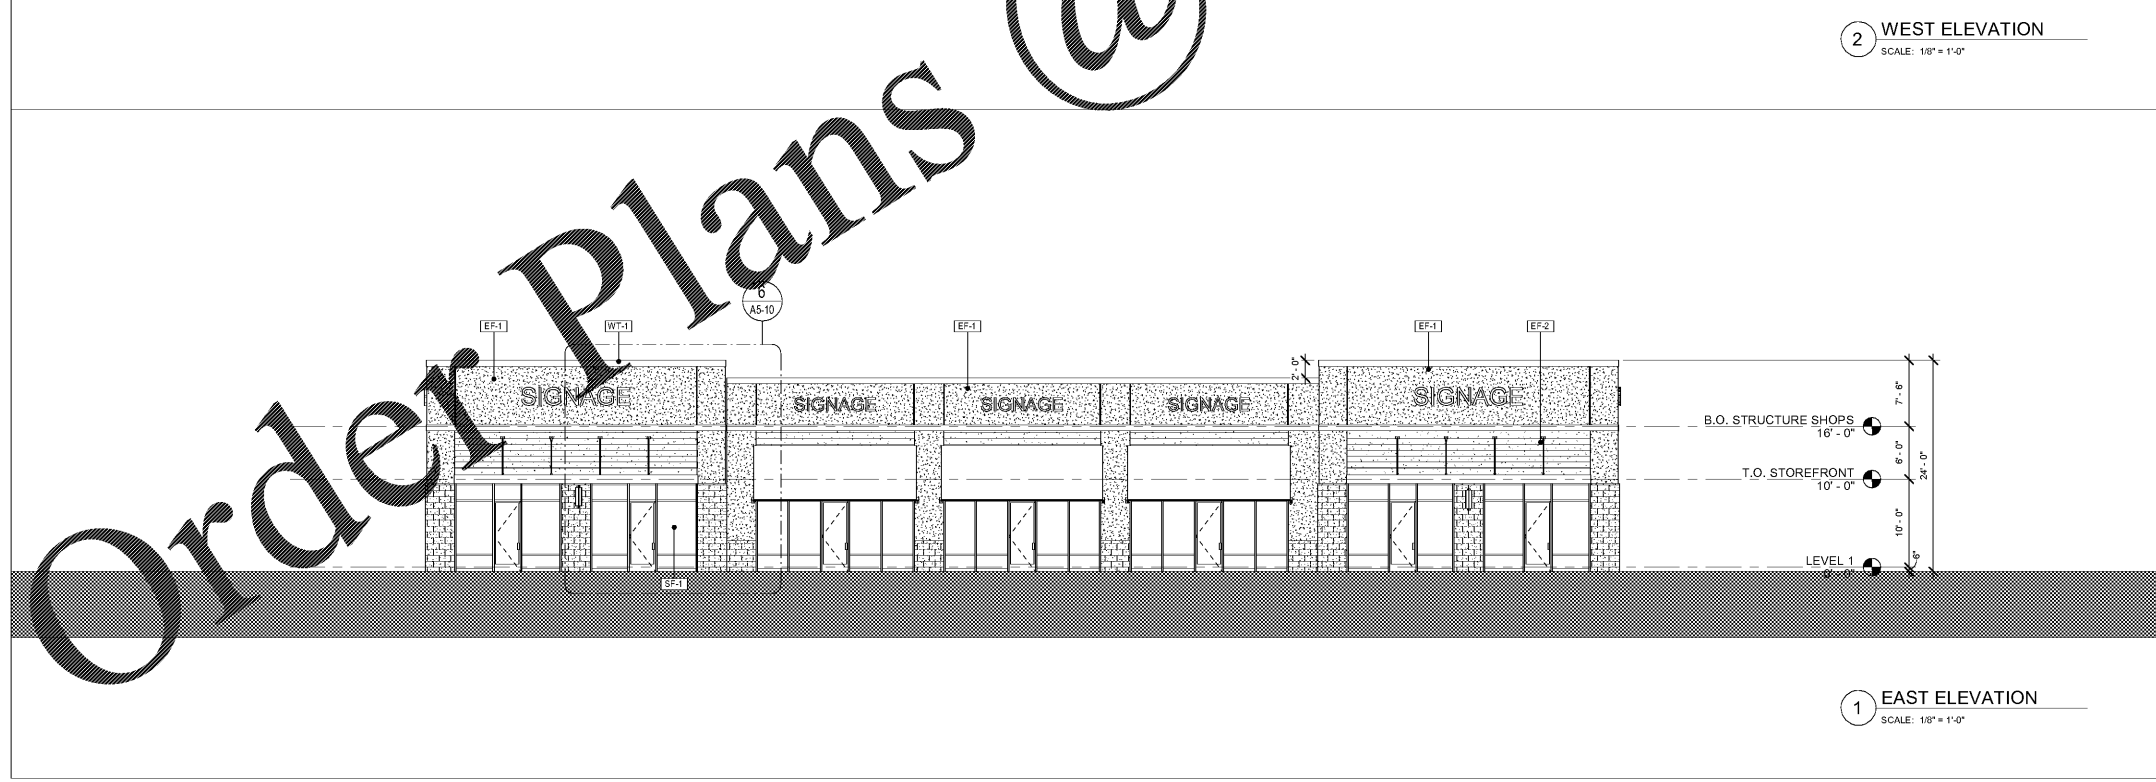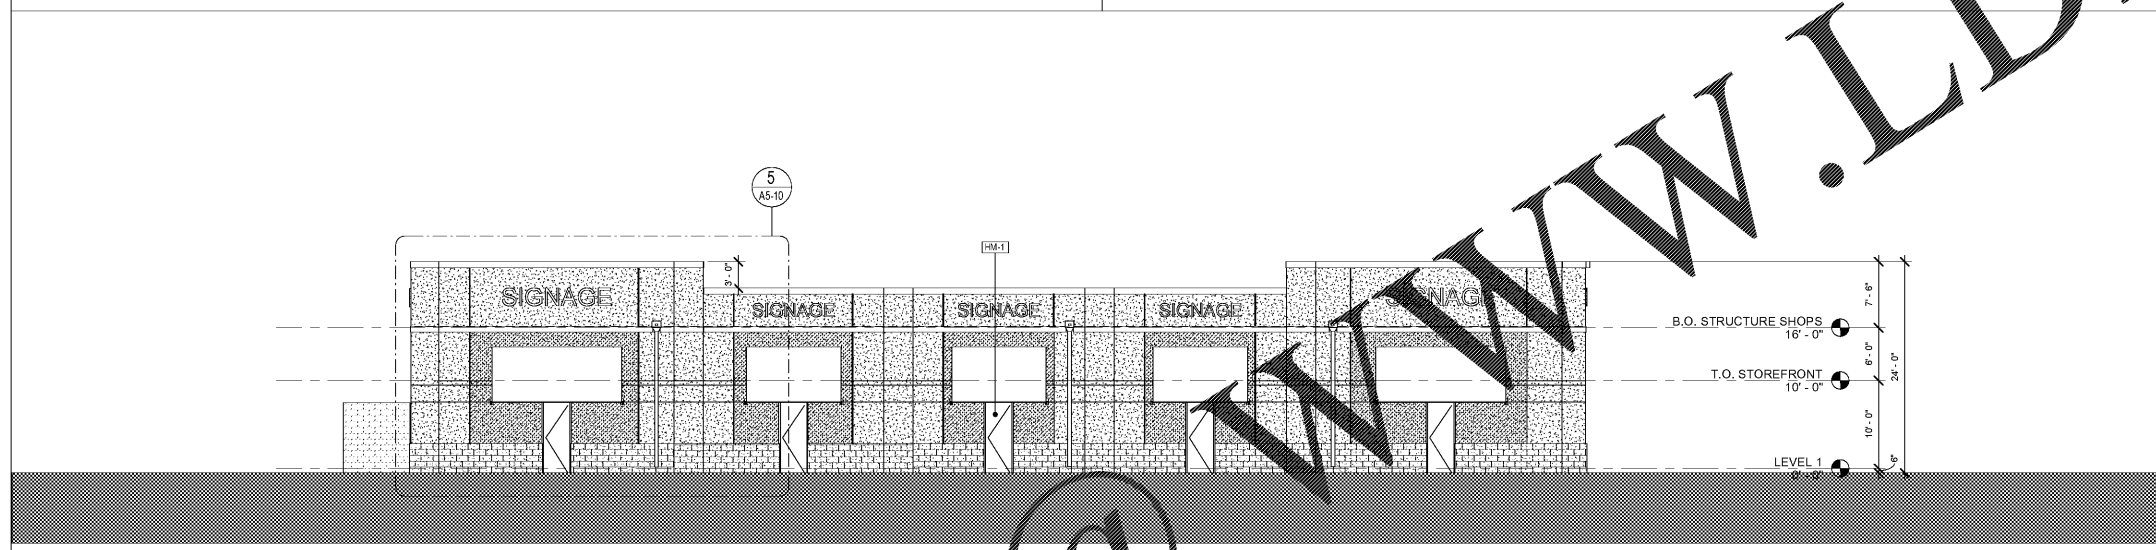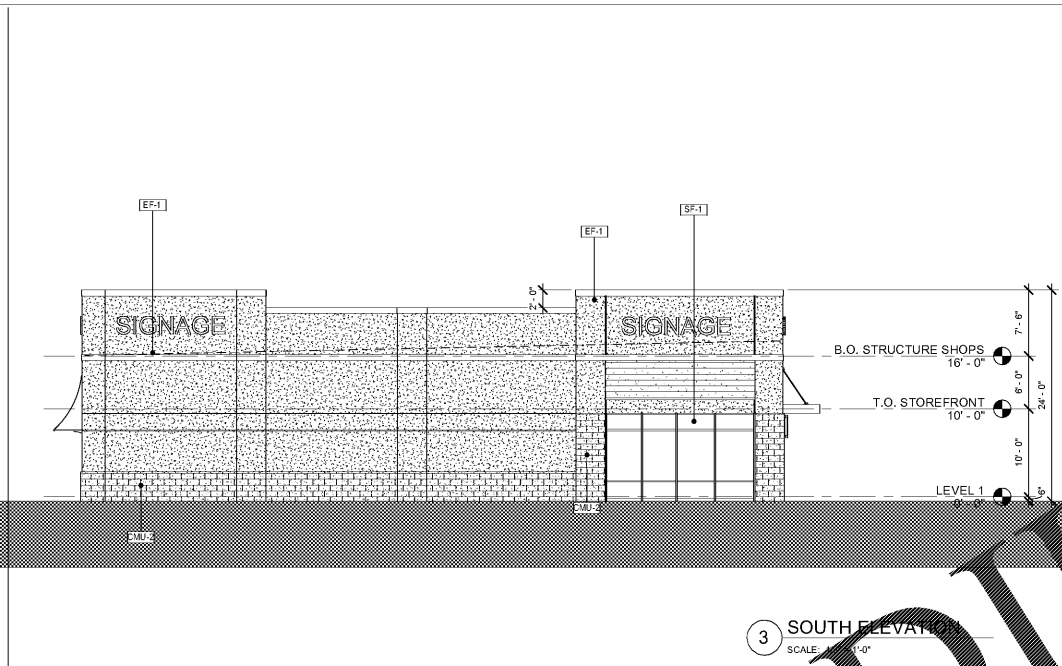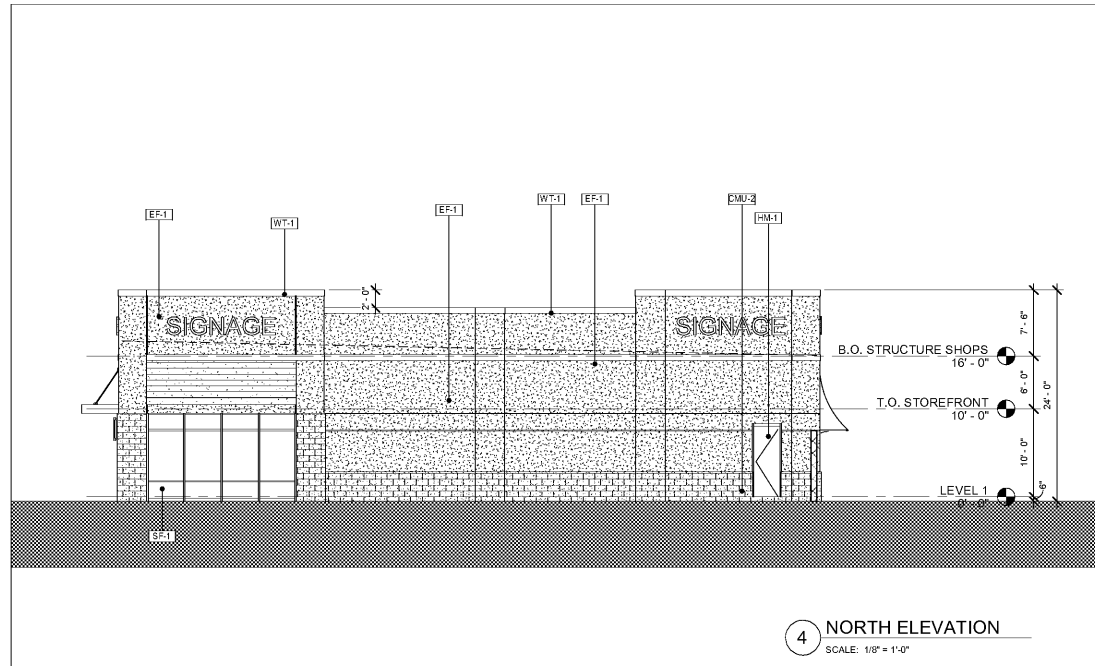

Order Plans @ WWW.LDLINE.COM