


WWW.LDILine.com

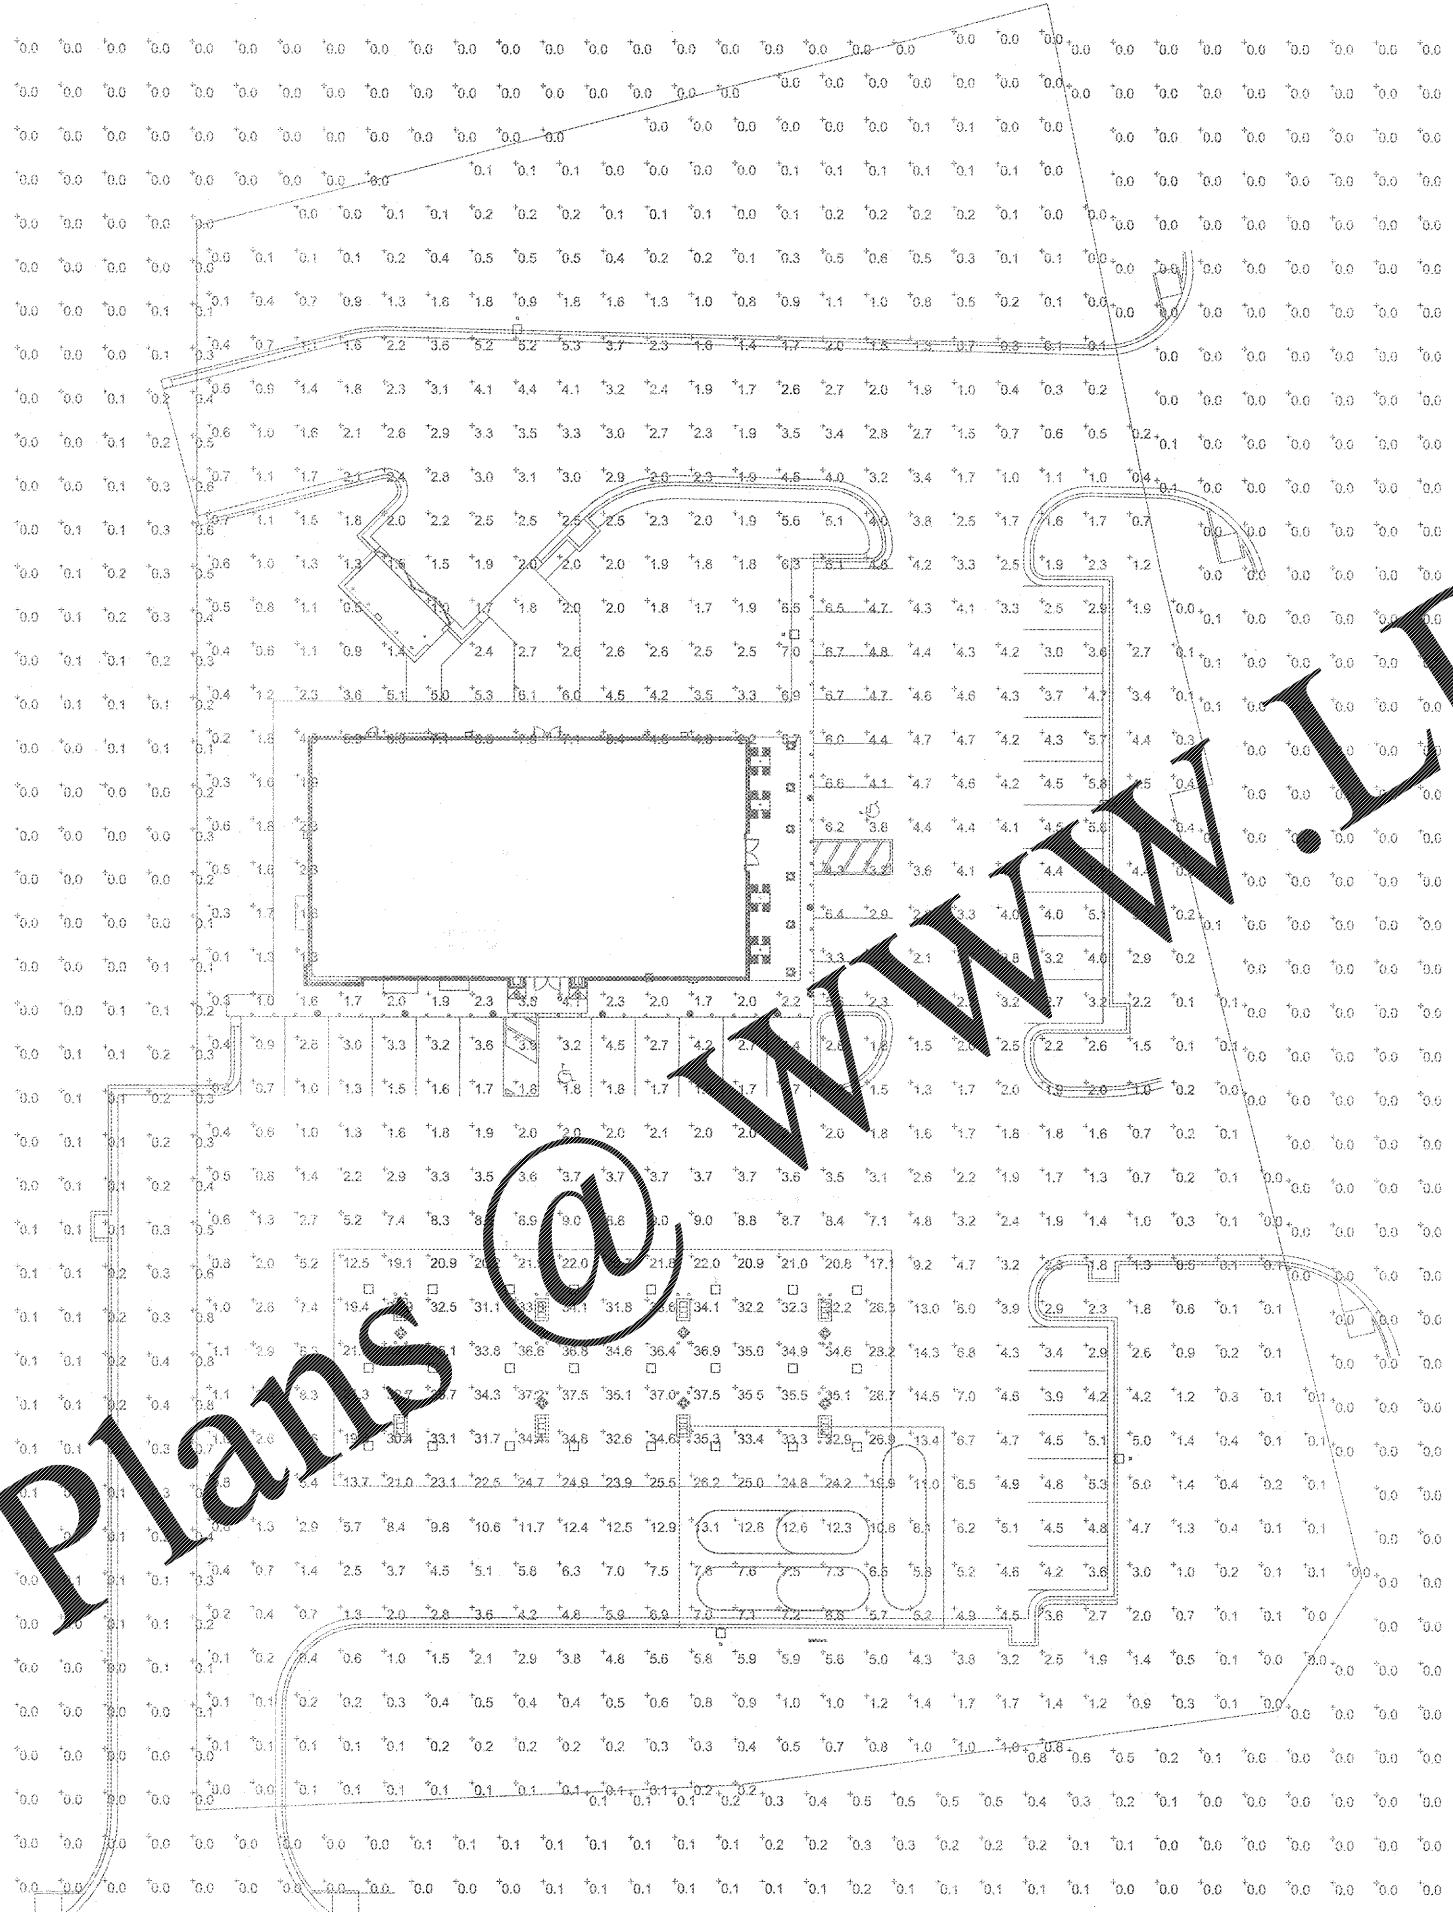

□	
○	
○	
□	
*	
□	
□	

Order Plans

○ SITE PHOTOMETRY PLAN