


Order Plans @

WWW.LDILine.com

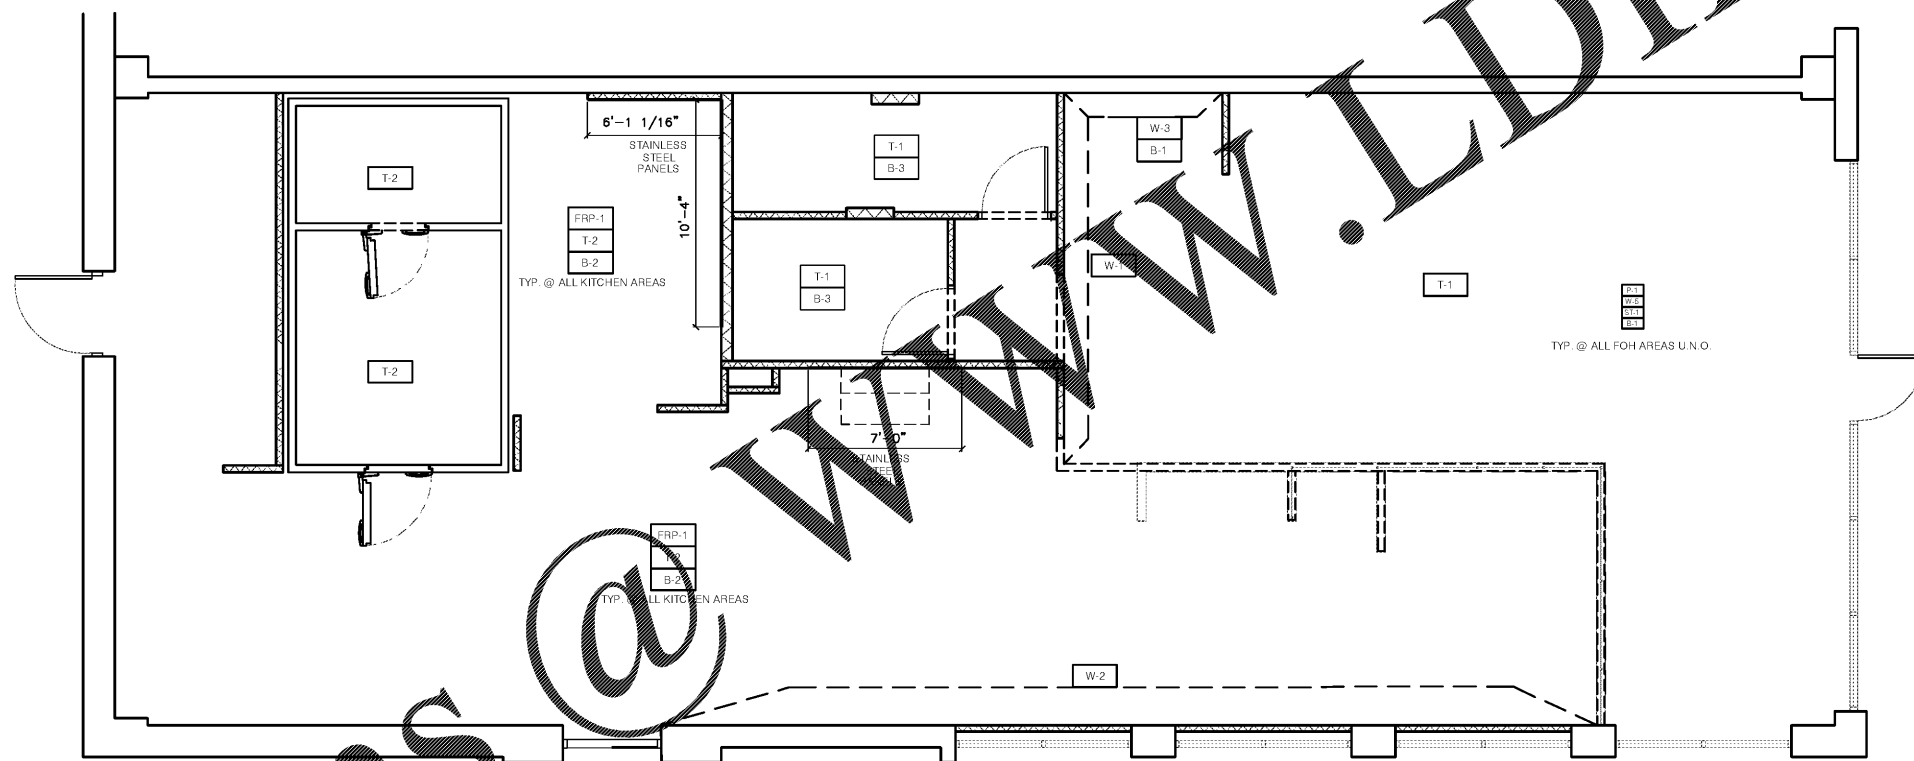

DATE: 10/10/18  
 JOB NO: 1845  
 DRAWING: FS  
 CHECKED: DL

INTERIOR WALL  
 FINISH PLAN




FRANCHISEE



7300 W. 129TH STREET  
 OVERLAND PARK, KANSAS  
 66213  
 PHONE: (913) 327-5555  
 FAX: (913) 327-5850

PIZZA HUT #1845  
 5229 US HWY 231  
 WETUMPKA, ALABAMA

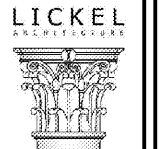

LICKEL  
 ARCHITECTURE

13 PROGRESS DRIVE, SUITE 100  
 BIRMINGHAM, AL 35202  
 PH: 205.975.1100  
 FX: 205.975.1101



REVISIONS:

SHEET NUMBER  
**A5**