



submission:	Date
OWNER REVIEW	11/01/2018
BID SET	11/01/2018
PERMIT SET	11/01/2018

revisions:	Description	Date
#		

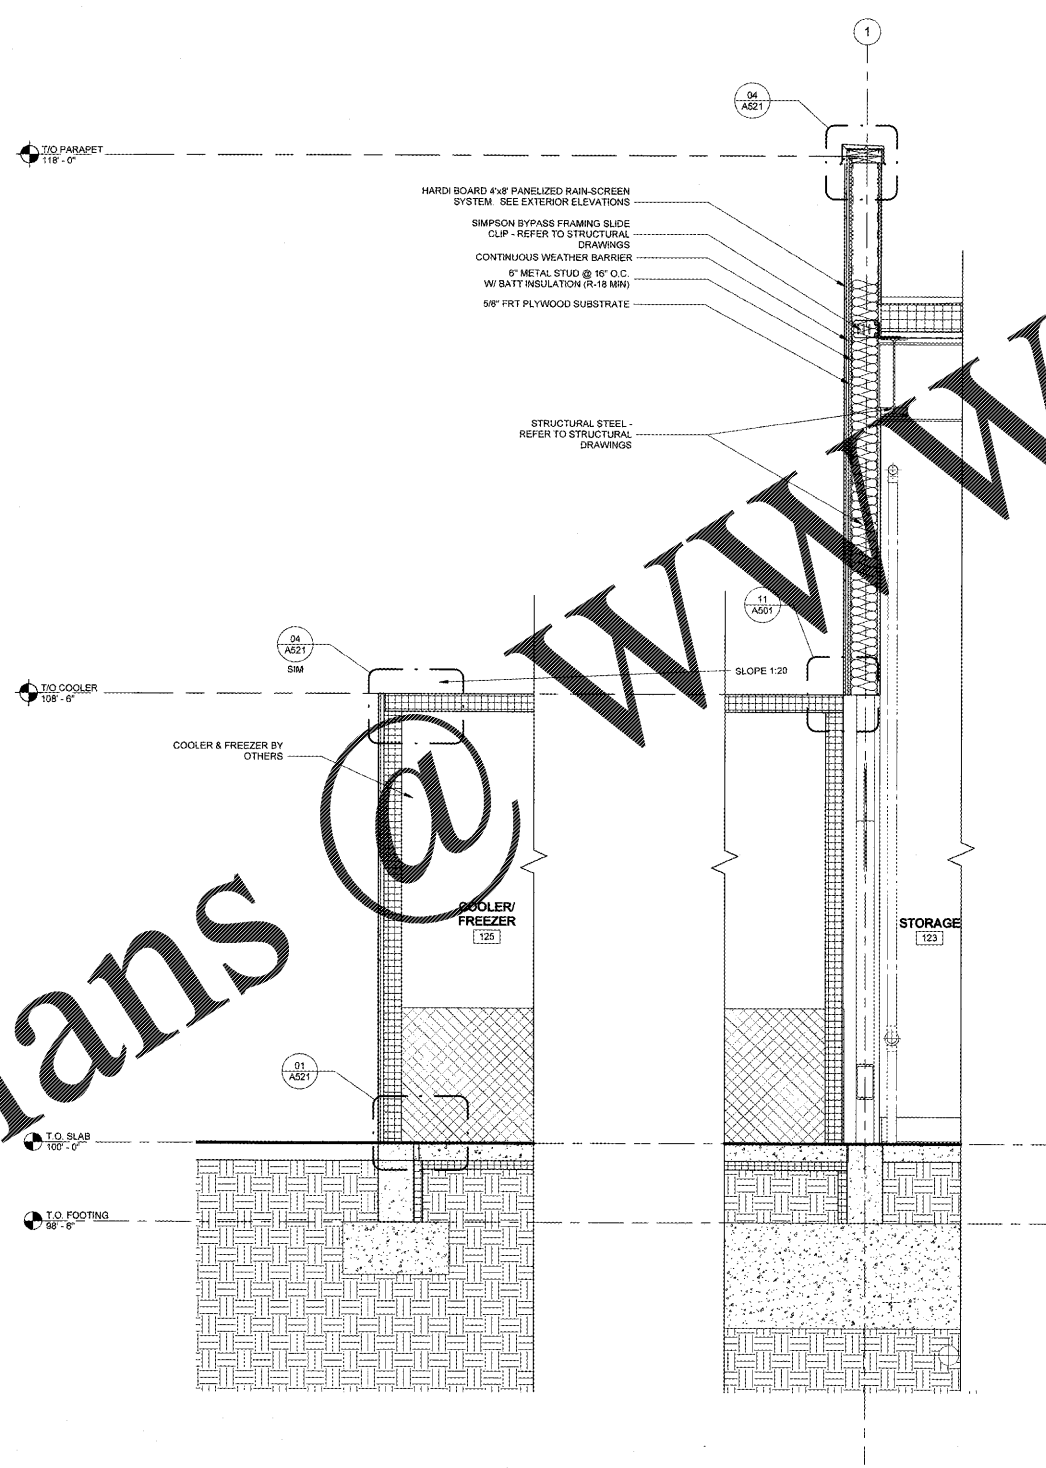

02 section @ freezer enclosure
SCALE | 3/4" = 1'-0"

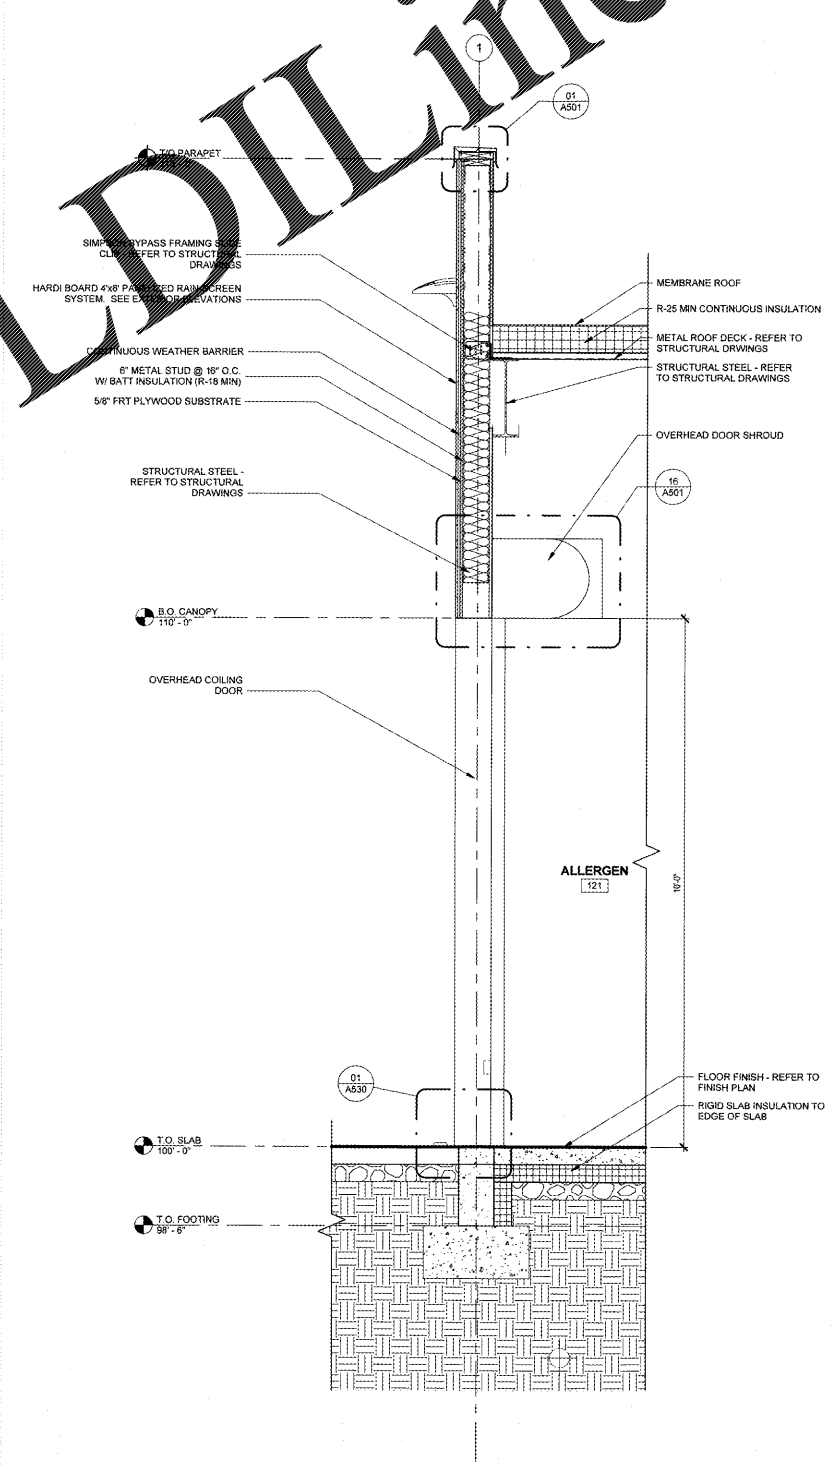

01 section @ overhead door
SCALE | 3/4" = 1'-0"

Order Plans @

WWW.LDILine.com