




submission:	Date
OWNER/LL REVIEW	11/01/2018
BID SET	11/01/2018
PERMIT SET	11/01/2018

#	Description	Date



NOV 02 2018

KITCHEN  
EQUIPMENT  
PLAN  
**K101**

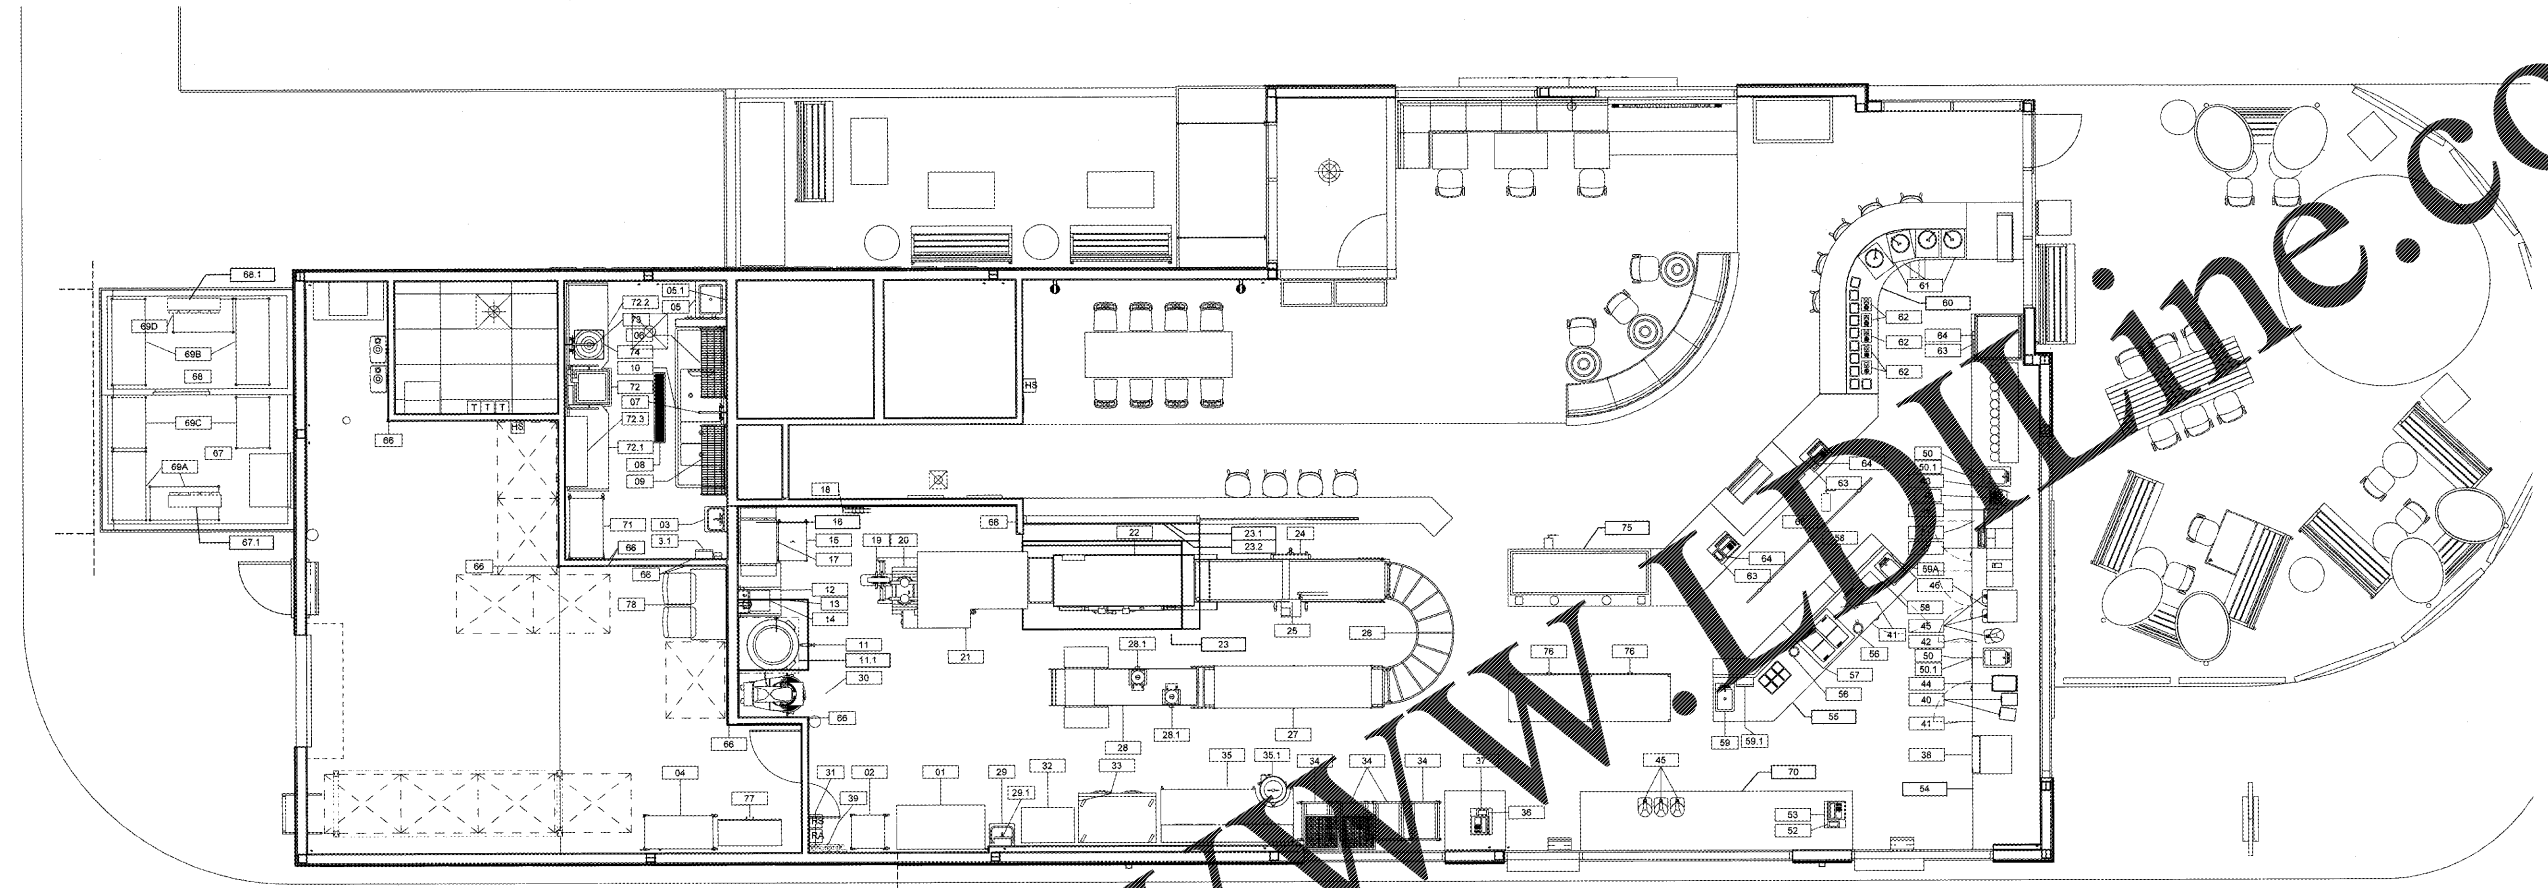

**1** Kitchen Equipment Plan  
SCALE | 1/4" = 1'-0"

Order Plans @ [www.wdline.com](http://www.wdline.com)