
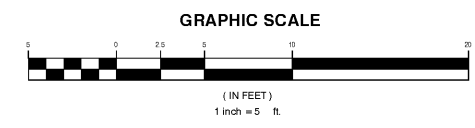
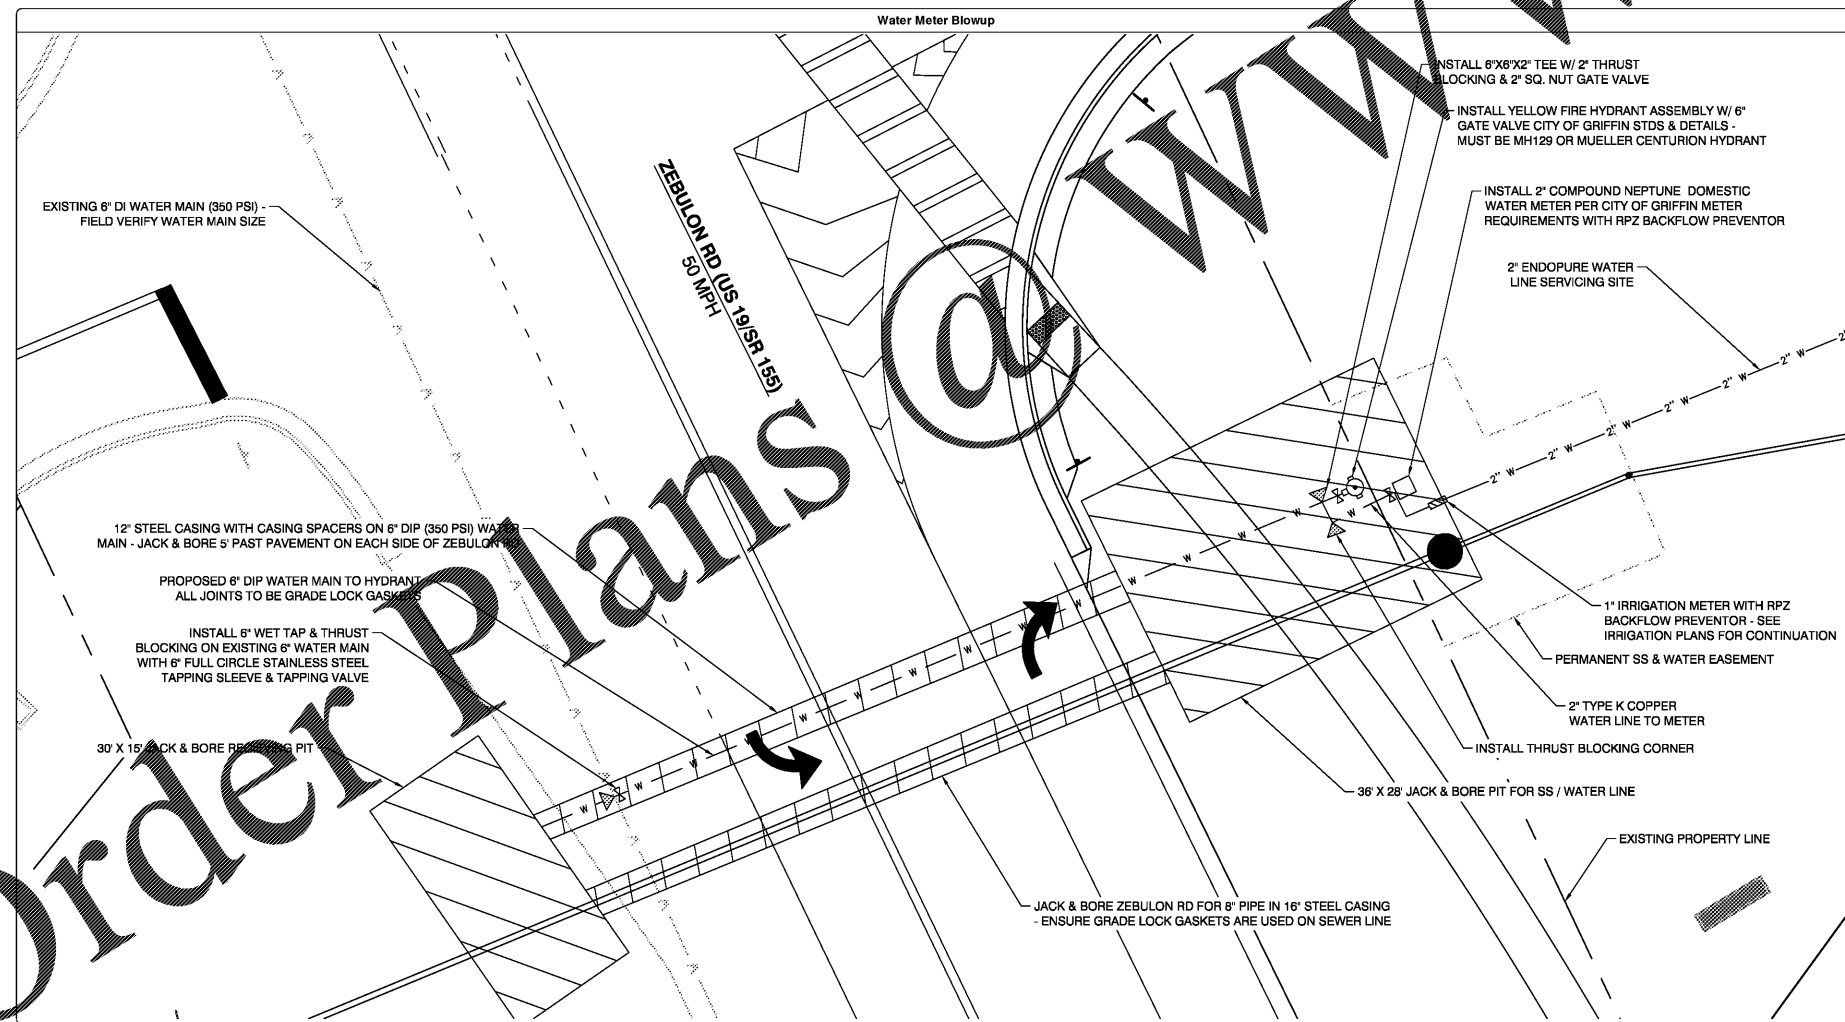


Know what's below.  
Call before you dig.

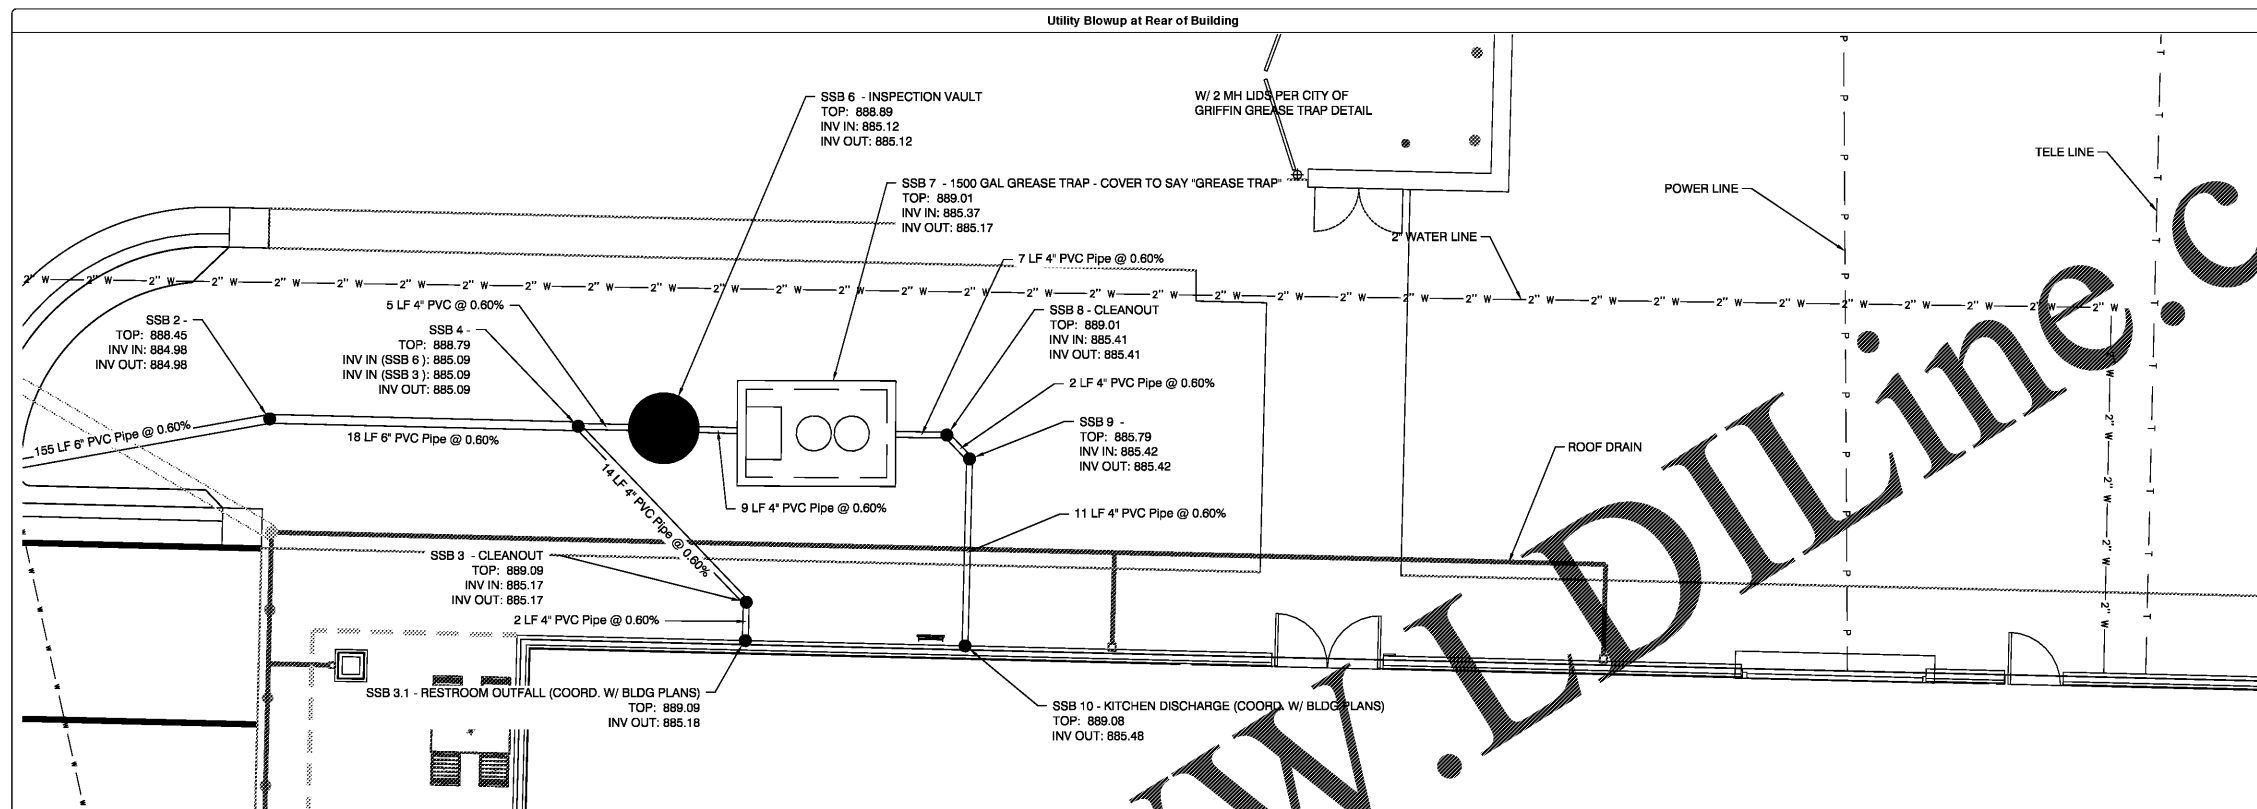

**LEGEND**


—	PROPOSED ELEMENTS	—	OVERHEAD ELECTRICAL LINE
- - -	EXISTING ELEMENTS	—	UNDERGROUND ELECTRICAL LINE
—	WATER LINE	—	TELEPHONE LINE
—	GAS LINE	—	SANITARY SEWER LINE
—	MAJOR CONTOUR	—	MINOR CONTOUR
TX	ELECTRICAL TRANSFORMER PAD		
○	PARKING SPACE COUNT / DISPENSER NUMBER		
⊗	STORM INLET		
○	STORM CATCH BASIN		
⊕	STORM JUNCTION BOX		
⊙	STORM OUTLET CONTROL STRUCTURE		
⊙	SANITARY SEWER MANHOLE		
⊙	POWER POLE		
④	DETAIL REFERENCE		

- NOTE:**
- ALL METERS (WATER & IRRIGATION) TO BE NEPTUNE COMPOUND METER WITH AN R900i REGISTER
  - DOMESTIC & IRRIGATION WATER SERVICE WILL NEED 2" RPZ BACK FLOW IN HOT BOX. ENSURE BACK FLOW HAS A 12" GAP BETWEEN CONCRETE BASE AND BOTTOM OF RPZ
  - RPZ BACK FLOW ON BOTH METERS WILL NEED CITY OF GRIFFIN APPROVAL
  - WATER SERVICE NEEDS TO BE ESTABLISHED BEFORE ANY USE. YOU MAY USE A HYDRANT BUT MUST LEASE A HYDRANT METER FROM THE CITY OF GRIFFIN
  - PUBLIC SEWER LINE TO BE 8" SDR 26 THICK WALL
  - REFER TO DETAIL SHEETS SD12-SD13 FOR METER REQUIREMENTS & DETAILS

Order Plans

WWW.LDILine.com

NO	REVISIONS	DATE
9	REVISED PER SPALDING CO COMMENTS	10/24/2018
8	REVISED PER SPALDING CO COMMENTS	09/16/2018
7	REVISED PER FEED DROP OF 4"	07/06/2018
6	REVISED SET DRAINAGE IN RM PER GOOD COMMENTS	07/06/2018
5	REVISED SET PER SPALDING COUNTY PLAN REVIEW	12/12/2017
4	REVISED SET PER SPALDING COUNTY PLAN REVIEW	12/12/2017
3	REVISED SET PER RT INTERNAL REVIEW / SPALDING COUNTY PLAN REVIEW	12/12/2017
2	REVISED SET PER RT INTERNAL REVIEW / SPALDING COUNTY PLAN REVIEW	12/12/2017
1	REVISED SET PER RT INTERNAL REVIEW / SPALDING COUNTY PLAN REVIEW	09/15/2017

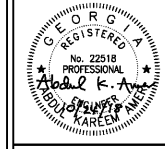

**A&R Engineering, Inc.**  
2100 Kingston Court, Suite O  
Marietta, GA 30067  
(770) 990-2555  
www.aandring.com

THESE PLANS ARE SUBJECT TO FEDERAL COPYRIGHT LAWS. ANY USE OF SAME WITHOUT THE EXPRESSED WRITTEN PERMISSION OF RACETRAC PETROLEUM, INC. IS PROHIBITED.

**RaceTrac**  
RACETRAC PETROLEUM, INC.  
200 GALLERIA PKWY, S.E.  
SUITE 900 ATLANTA, GA 30339  
(770) 431-7600

<b>Utility Blowup</b>	
RACETRAC MARKET	
RaceTrac Griffin 1638 US Hwy 41 Spalding County	
DATE	7-24-17
DRAWN BY	JDE
CHECK BY	AKA
DRAWING NAME	16-136
<b>C-3.2</b>	<b>REV 9</b>
SHEET NO.	REVISION