



© Copyright (as dated) Hill
Foley Ross & Associates, LLC (2018). It is intended for the
sole use of the project named herein. Reproduction without the
written consent of Hill Foley Ross & Associates, LLC is prohibited.

ISSUE/REVISION RECORD

DATE	DESCRIPTION
2018.08.22	PERMIT ISSUE

PROJECT NAME

GRIFFIN

GRIFFIN
GEORGIA
1638 US HWY 41
GRIFFIN, GA 30223

RACETRAC PROJECT NUMBER

#1242

PROTOTYPE SERIES 5.5K 2.0
2018 LH MO

PLAN MODIFICATION NOTICE

SPB NO. DATE
STANDARD PLAN BULLETINS (SPB) MODIFY THE
PROTOTYPE SERIES SET NOTED ABOVE. THE
LISTED SPB REPRESENTS THE LATEST
MODIFICATION INCORPORATED TO THIS
PROTOTYPE SERIES SET AT ORIGINAL RELEASE.
THE ISSUE/REVISION RECORD COLUMN ABOVE
LISTS ANY REVISIONS OR SPB INCORPORATED
IN THIS SET AFTER THE ORIGINAL RELEASE.
CONTACT RACETRAC ENGINEERING AND
CONSTRUCTION FOR ANY SUBSEQUENT
BULLETINS NOT INCORPORATED HEREIN.

PROFESSIONAL SEAL



PROJECT NUMBER
17.721.00

SHEET TITLE

**ELECTRICAL
ROUGH-IN PLAN**

SHEET NUMBER

E100

ISSUED FOR PERMIT


GENERAL NOTES

- WHERE SHADED BOX CONTAINS EQUIPMENT DESCRIPTION
"CONDUIT" MULTIPLE CIRCUITS FOR EQUIPMENT SHOWN
IN ISLAND MAY BE ROUTED WITHIN EACH CONDUIT. REFER
TO CIRCUIT DESIGNATIONS ON SHEET E110 FOR PANEL
ROUTING OF CONDUITS.
- ADDITIONAL CONDUIT AND WIRING SHALL BE ROUTED IN
MILLWORK TO LOCATION OF FINAL ELECTRICAL
CONNECTIONS AS REQUIRED.

SHEET KEYNOTES

- PROVISION FOR ICE MERCHANDISER.


LEGEND

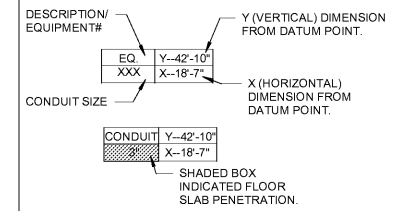

- WALL MOUNTED DEVICES ARE DIMENSIONED TO WALL.
- CEILING AND FLOOR MOUNTED DEVICES AND/OR PENETRATIONS ARE DIMENSIONED TO THE CENTER OF THE DEVICE/PENETRATION.

DATUM POINT REFERENCE

X DIMENSIONS (HORIZONTAL) ARE TAKEN FROM THE
CENTER LINE OF THE COLUMN INDICATED BY THE DATUM
POINT.
Y DIMENSIONS (VERTICAL) ARE TAKEN FROM THE CENTER
LINE OF THE COLUMN INDICATED BY THE DATUM POINT.

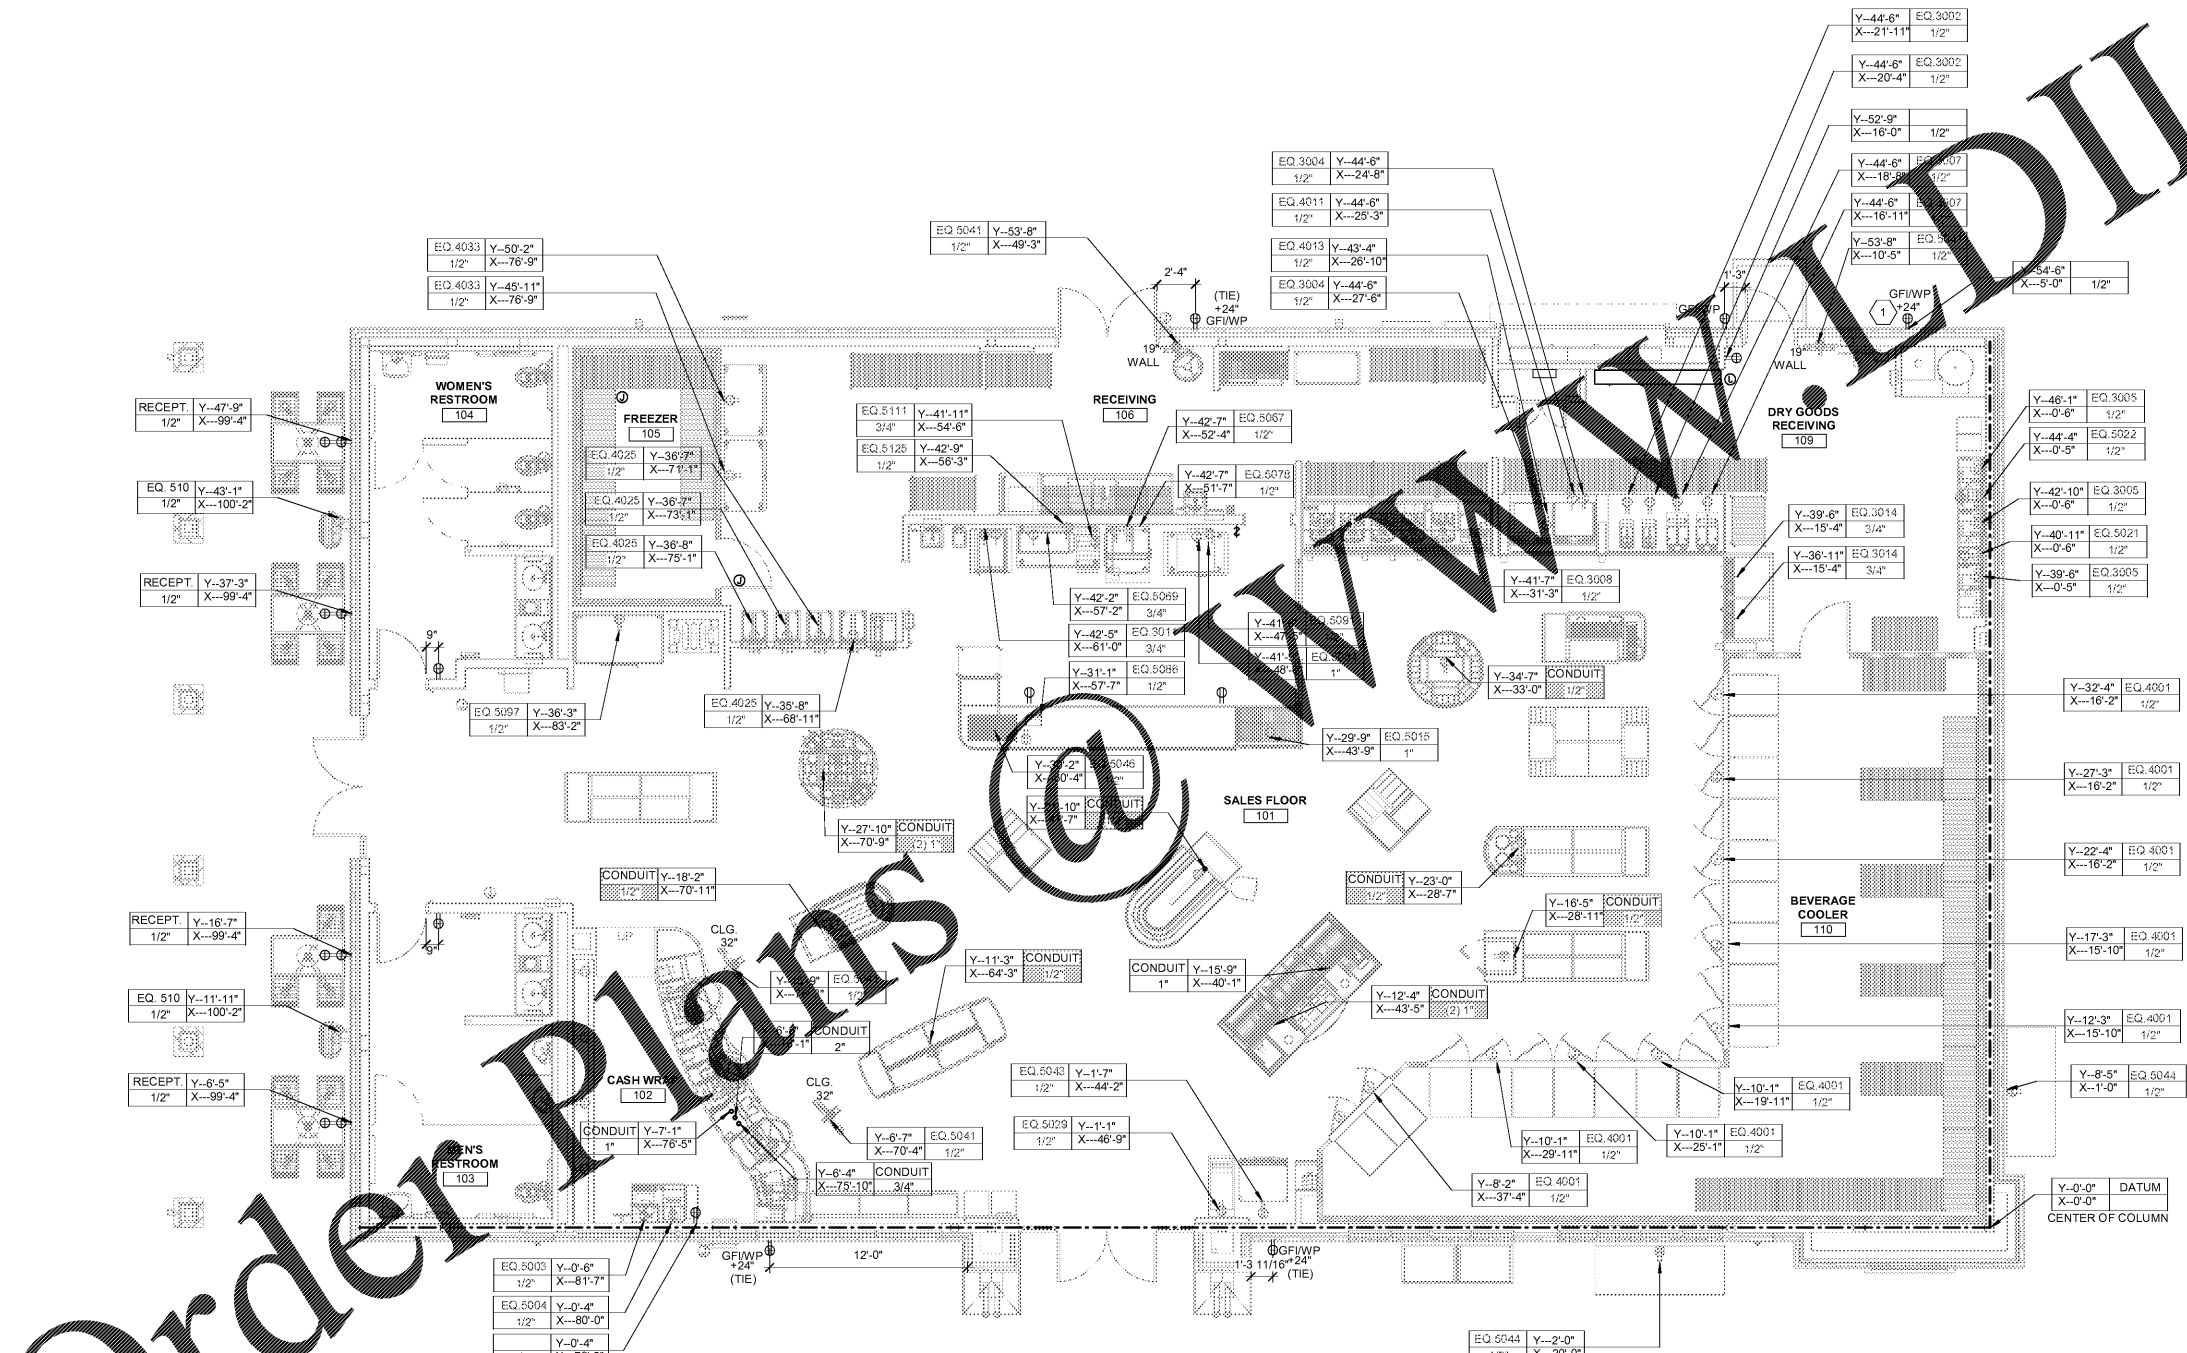

1 ELECTRICAL ROUGH-IN PLAN

Order Plans