




SANITARY SEWER PROFILE X-0 TO X-8

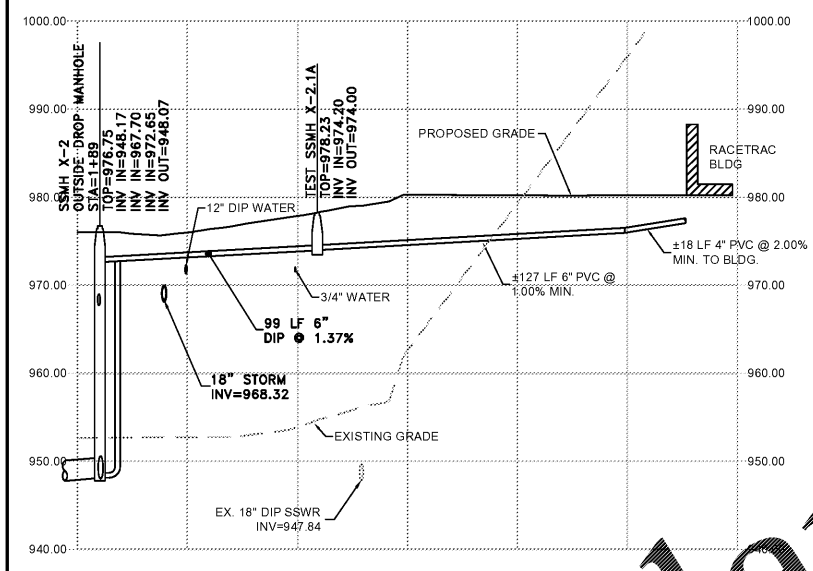

SANITARY SEWER PROFILE X-2 TO X-2.1A

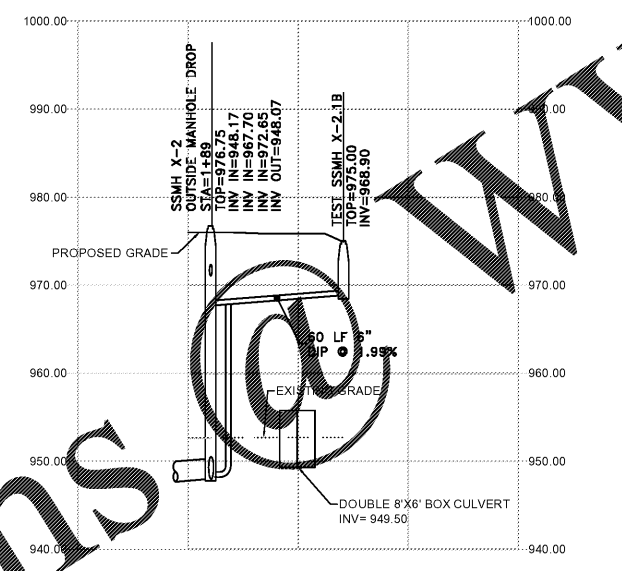

SANITARY SEWER PROFILE X-2 TO X-2.1B

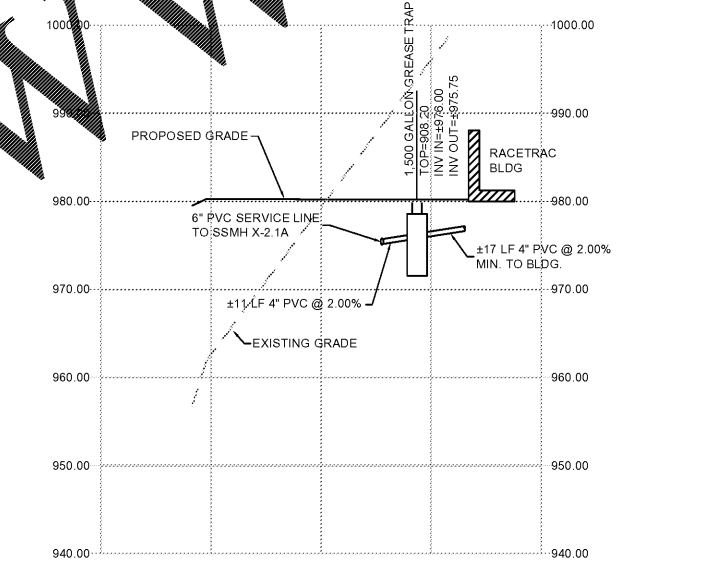

SANITARY SEWER PROFILE GREASE TRAP TO RACETRAC BUILDING

**SANITARY SEWER CONSTRUCTION PHASING NOTES**

1. NEW SANITARY SEWER MAIN MUST BE INSTALLED & ACCEPTED BY GWINNETT COUNTY DWR PRIOR TO ABANDONMENT OF EXISTING SANITARY SEWER MAIN. THIS WILL REQUIRE AS-BUILT PLANS FOR EXISTING SEWER MAINS OR EASEMENTS.
2. EXISTING SANITARY SEWER MAIN SHALL BE ABANDONED IN PLACE BY SEALING ENDS OF EX. 18\"/>




**SANITARY SEWER PROFILES**

SCALE: (VERT) 1" = 10'  
(HORIZ) 1" = 40'

CONTACT RACETRAC PETROLEUM, INC. PROJECT MANAGER PRIOR TO ANY REVISIONS TO THE PLAN SUPPLIED BY RACETRAC PETROLEUM, INC.

CONTRACT NO. 6-284-16-18, 40, 56  
 PEACHTREE CORNERS RACETRAC  
 5780 PEACHTREE PARKWAY  
 PEACHTREE CORNERS, GEORGIA  
 GWINNETT COUNTY  
 DIST. 6, LL 284, PARCELS: 6-284-16, 18, 40, 56

DATE: 01/15/2018  
 SCALE: 1" = 40'  
 DRAWING NAME: 4607.00.dwg  
 SHEET NO.: C-8.5  
 VERSION: 1

NO.	DATE	REVISIONS & JURISDICTIONAL COMMENTS
1	02/26/18	JURISDICTIONAL COMMENTS
5	05/29/18	OWNER REVISIONS & JURISDICTIONAL COMMENTS
7	06/07/18	JURISDICTIONAL COMMENTS
9	06/07/18	OWNER REVISIONS & JURISDICTIONAL COMMENTS
11	10/02/18	JURISDICTIONAL COMMENTS
NO.		

**Columbia Engineering**  
 2842 BULLFORD HIGHWAY  
 DULUTH, GEORGIA 30096  
 (770) 925-0377

**REGISTERED PROFESSIONAL ENGINEER**  
 No. 69007  
 State of Georgia  
 CIVIL ENGINEER

THESE PLANS ARE SUBJECT TO FEDERAL COPYRIGHT LAWS. ANY USE OF SAME WITHOUT THE EXPRESS WRITTEN PERMISSION OF RACETRAC PETROLEUM, INC. IS PROHIBITED.

**Racetrac Petroleum, Inc.**  
 200 GALLERIA PARKWAY  
 SUITE 500 | ATLANTA, GA 30339  
 (770) 451-7600