


2 THIRD FLOOR DOMESTIC WATER PLAN
 SCALE: 1/8" = 1'-0"

WATER FIXTURE UNIT			
FIXTURE	QUANTITY	WATER	TOTAL
WATER CLOSET	1	2.2	2.2
LAVATORY	1	0.7	0.7
BATH-ROOM GROUP	123	3.6	442.8
SINK	123	1.4	172.2
LAVANDRY SINK	1	1.4	1.4
WASHERS	6	3	18
COMMERCIAL WASHER	2	4	8
HOSE BIBB	2	2.5/1	3.5
MOP SINK FAUCET	1	3	3
TOTAL			656.8

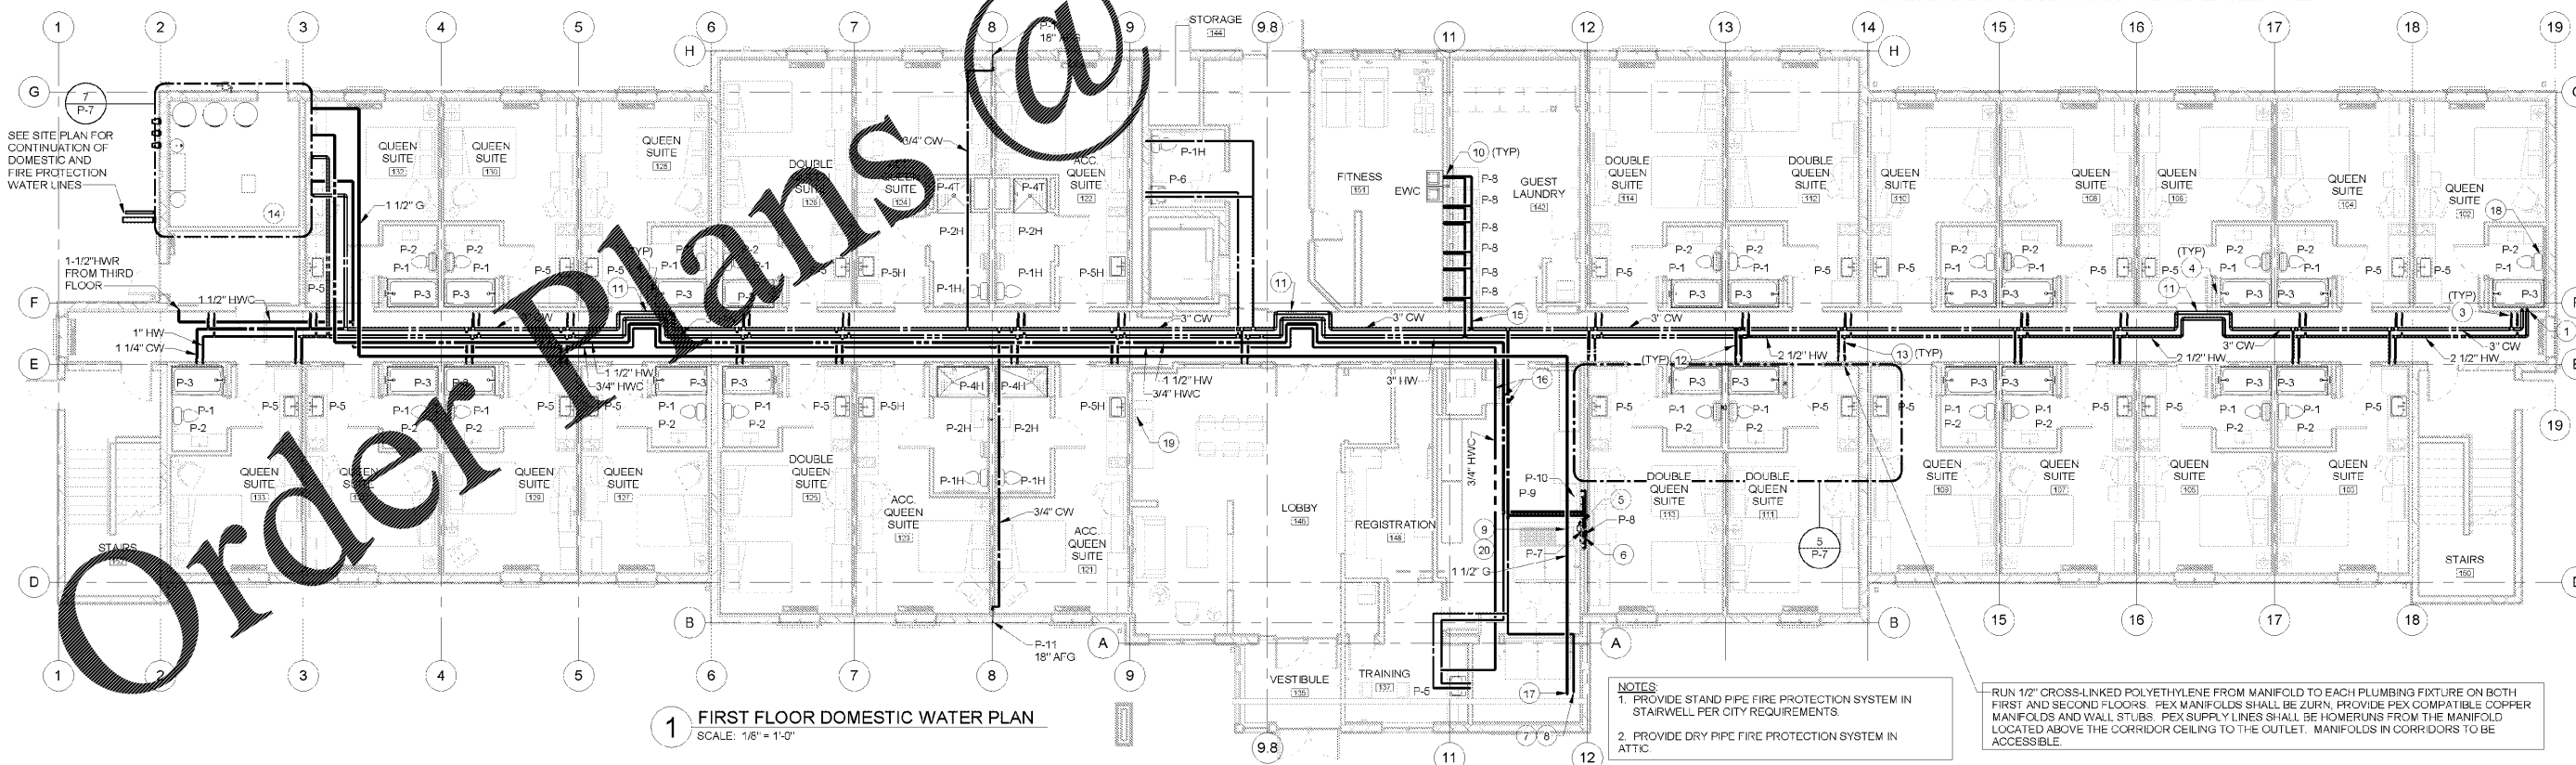

1 FIRST FLOOR DOMESTIC WATER PLAN
 SCALE: 1/8" = 1'-0"

11/2/2018 5:21:31 PM