


City of Asheville, NC
Standard Specifications and Details Manual

STANDARD CONCRETE CURB AND GUTTER

DATE: _____ REVISIONS: _____ STD. NO.: **3.11**

A1 STANDARD CONCRETE CURB & GUTTER N.T.S.

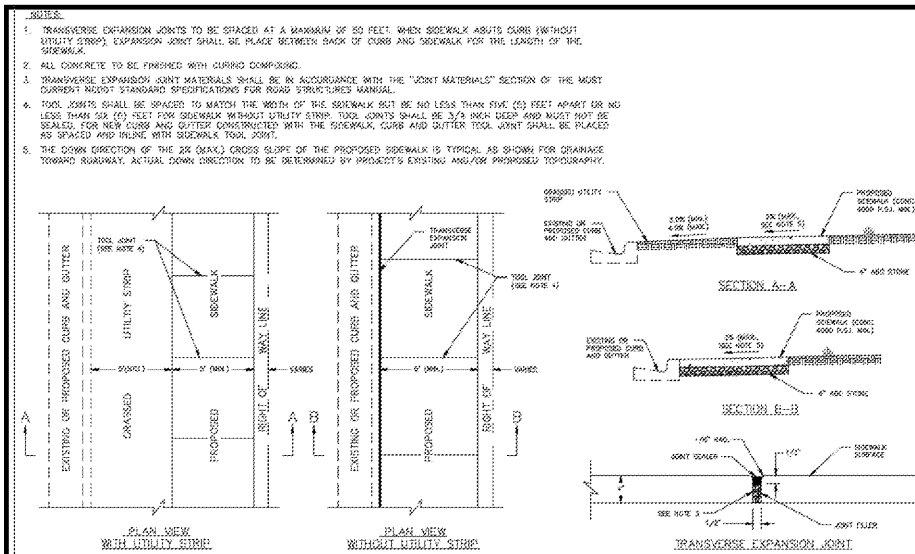


City of Asheville, NC
Standard Specifications and Details Manual

STANDARD CONCRETE SIDEWALK

DATE: _____ REVISIONS: _____ STD. NO.: **3.16**

B1 STANDARD CONCRETE SIDEWALK N.T.S.

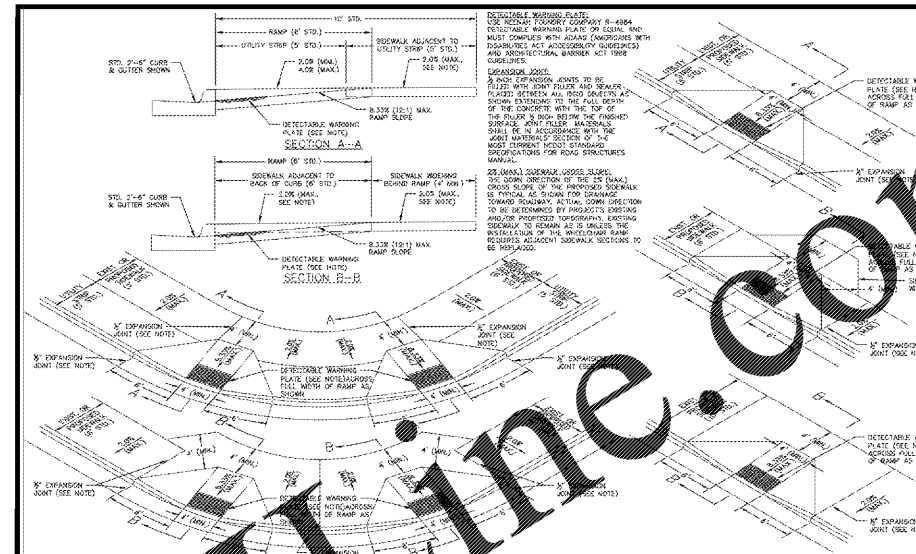


City of Asheville, NC
Standard Specifications and Details Manual

STANDARD WHEELCHAIR RAMP

DATE: _____ REVISIONS: _____ STD. NO.: **3.17**

C1 STANDARD WHEELCHAIR RAMP N.T.S.

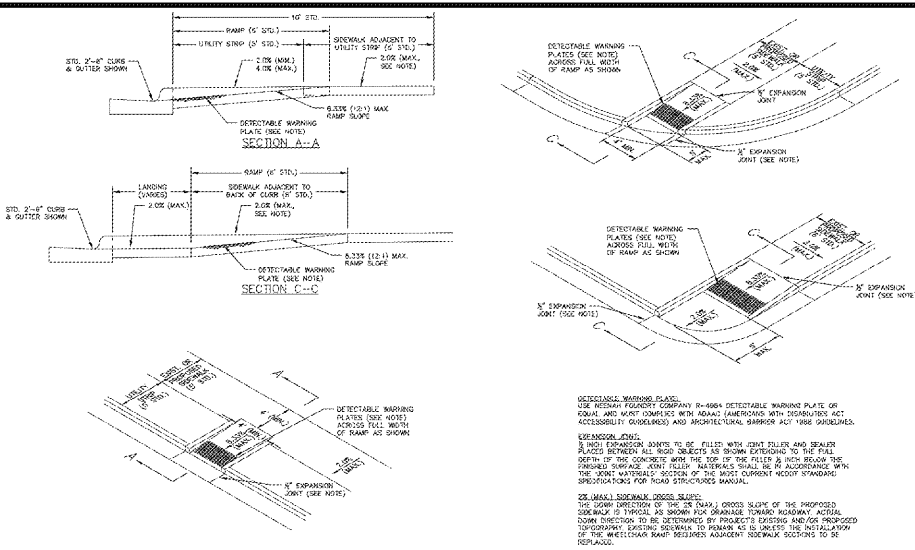


City of Asheville, NC
Standard Specifications and Details Manual

STANDARD WHEELCHAIR RAMP

DATE: _____ REVISIONS: _____ STD. NO.: **3.17A**

A2 STANDARD WHEELCHAIR RAMP N.T.S.

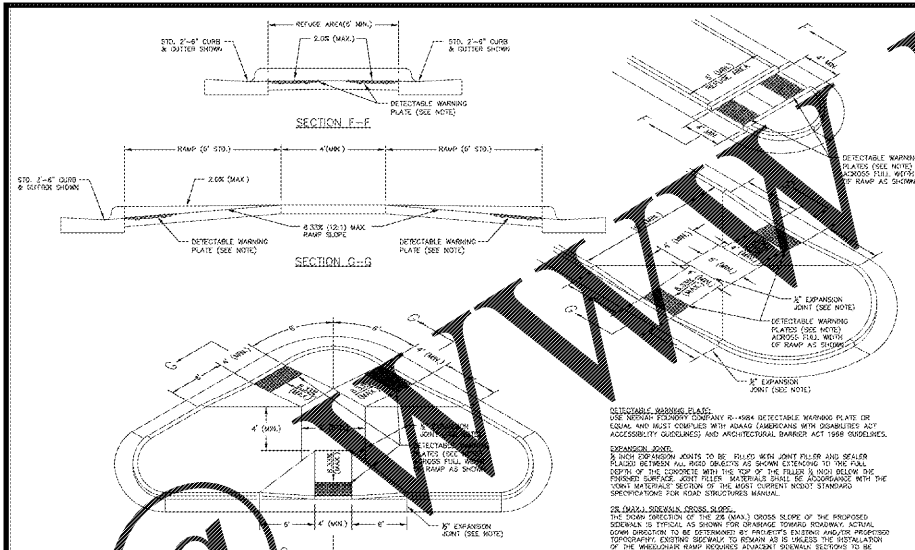


City of Asheville, NC
Standard Specifications and Details Manual

STANDARD WHEELCHAIR RAMP

DATE: _____ REVISIONS: _____ STD. NO.: **3.17C**

B2 STANDARD WHEELCHAIR RAMP N.T.S.

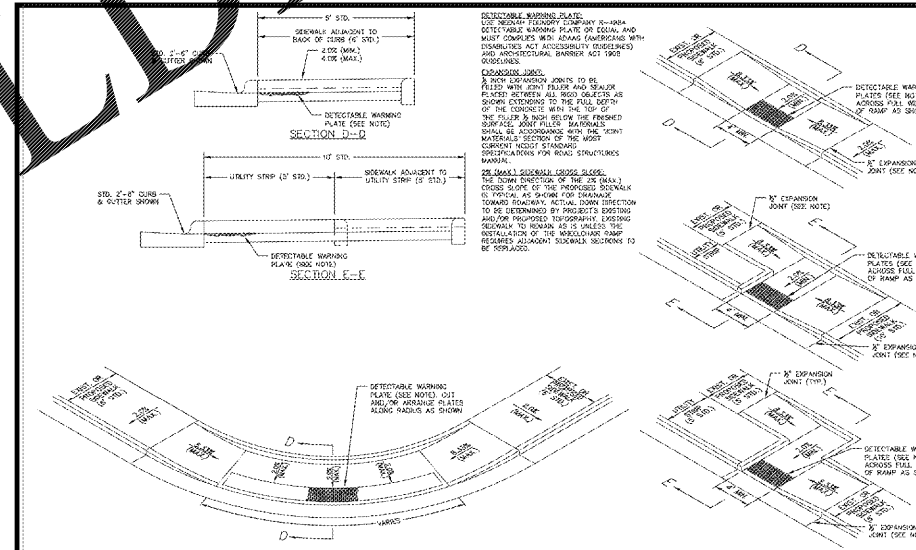


City of Asheville, NC
Standard Specifications and Details Manual

STANDARD WHEELCHAIR RAMP

DATE: _____ REVISIONS: _____ STD. NO.: **3.17B**

C2 STANDARD WHEELCHAIR RAMP N.T.S.

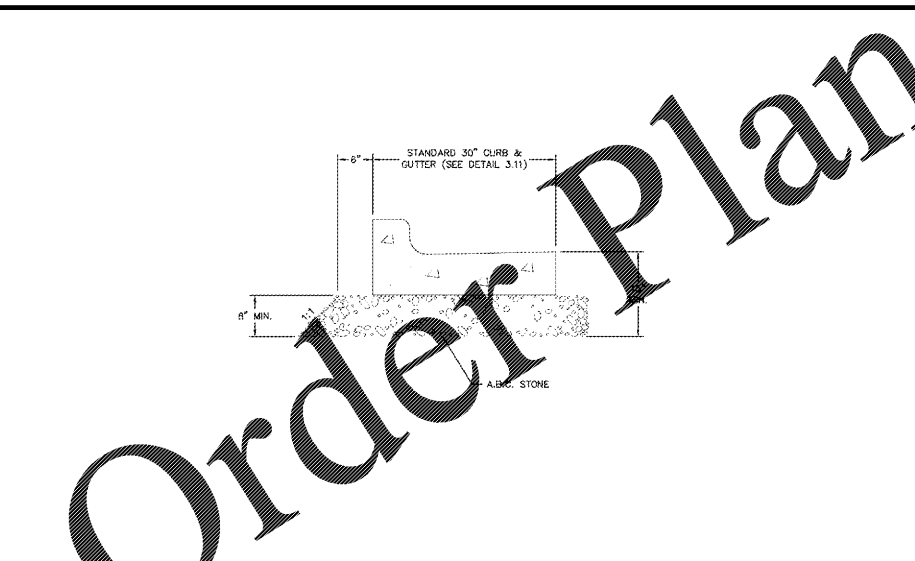


City of Asheville, NC
Standard Specifications and Details Manual

A.B.C. UNDER 2'-6" CURB & GUTTER

DATE: _____ REVISIONS: _____ STD. NO.: **3.10**


A3 A.B.C. UNDER 2'-6" CURB & GUTTER N.T.S.

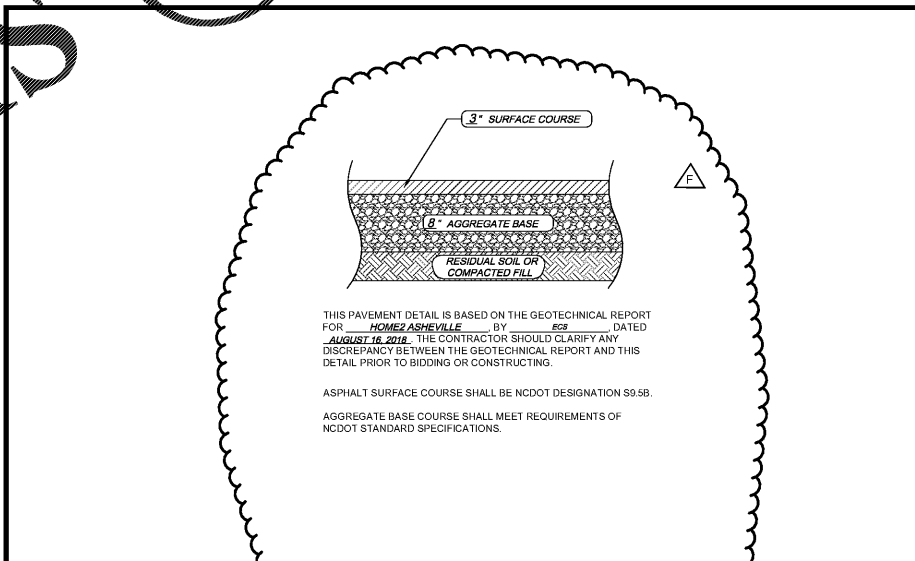

HEAVY DUTY ASPHALT PAVING SPECIFICATION

DATE: _____ REVISIONS: _____ STD. NO.: _____

B3 HEAVY DUTY ASPHALT PAVING SPECIFICATION N.T.S.

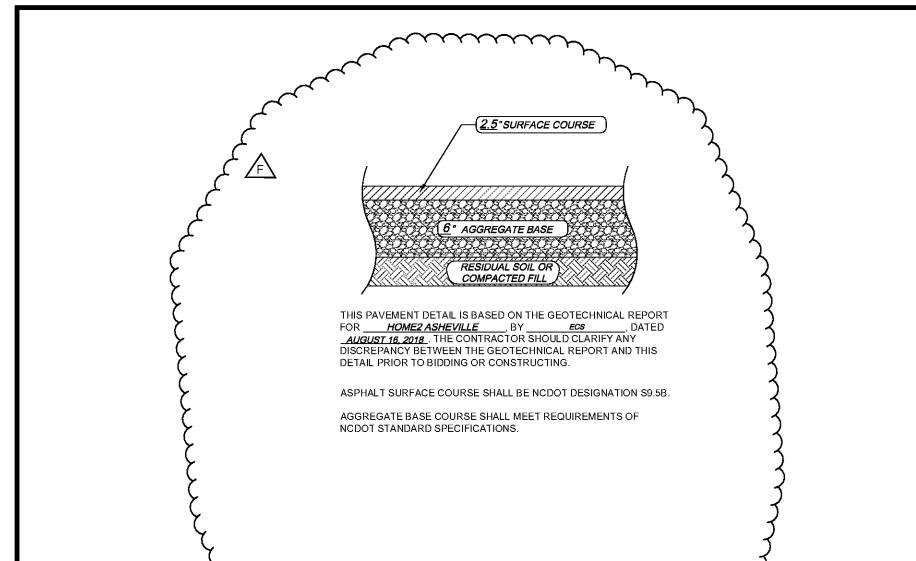

LIGHT DUTY ASPHALT PAVING SPECIFICATION

DATE: _____ REVISIONS: _____ STD. NO.: _____

C3 LIGHT DUTY ASPHALT PAVING SPECIFICATION N.T.S.

NO. DATE CITY COUNCIL DIVISION

A 08/09/18 SITE DESIGN MODIFICATION

B 08/09/18 CITY COUNCIL DIVISION

C 08/22/18 REV PER HILTON AD UTILITY WASTE SYSTEM

D 08/20/18 REV PER COMMENTS FROM ARCHITECT

E 09/14/18 FINAL TRC SUBMITTAL

F 09/27/18 ADDENDUM C

CAPIOLA HILTON ENGINEERS, PLLC
CCAL, PLLC
N.E. P-10689
08/27/18
CERTIFIED TRUE AND CORRECT
CORPORATE SEAL

CCAD ENGINEERING
Greenwood | Charleston
803 Poplar Creek Drive
864-250-9999 | E: 864-250-0556
www.ccadengineering.com

PROJECT: Airport Road Hotel
Site Development Plans
Arden, North Carolina

SHEET TITLE: **SITE DETAILS**



SCALE: N.T.S.

DRAWN: CCAD

CHECKED: WBC

PROJECT #: C03082E

DATE: 01/08/2018









