

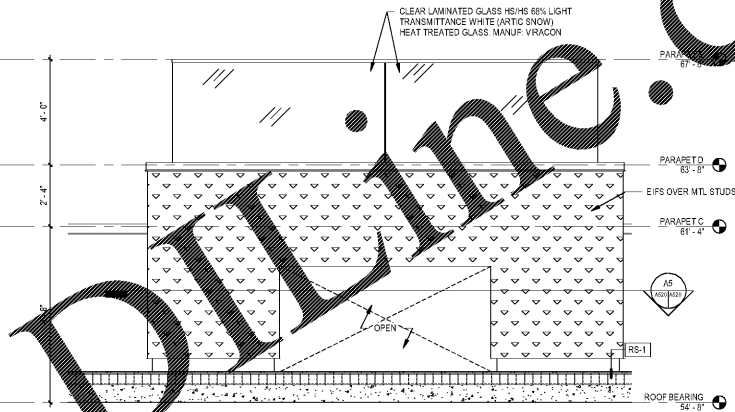


WWW.ONLINE.COM

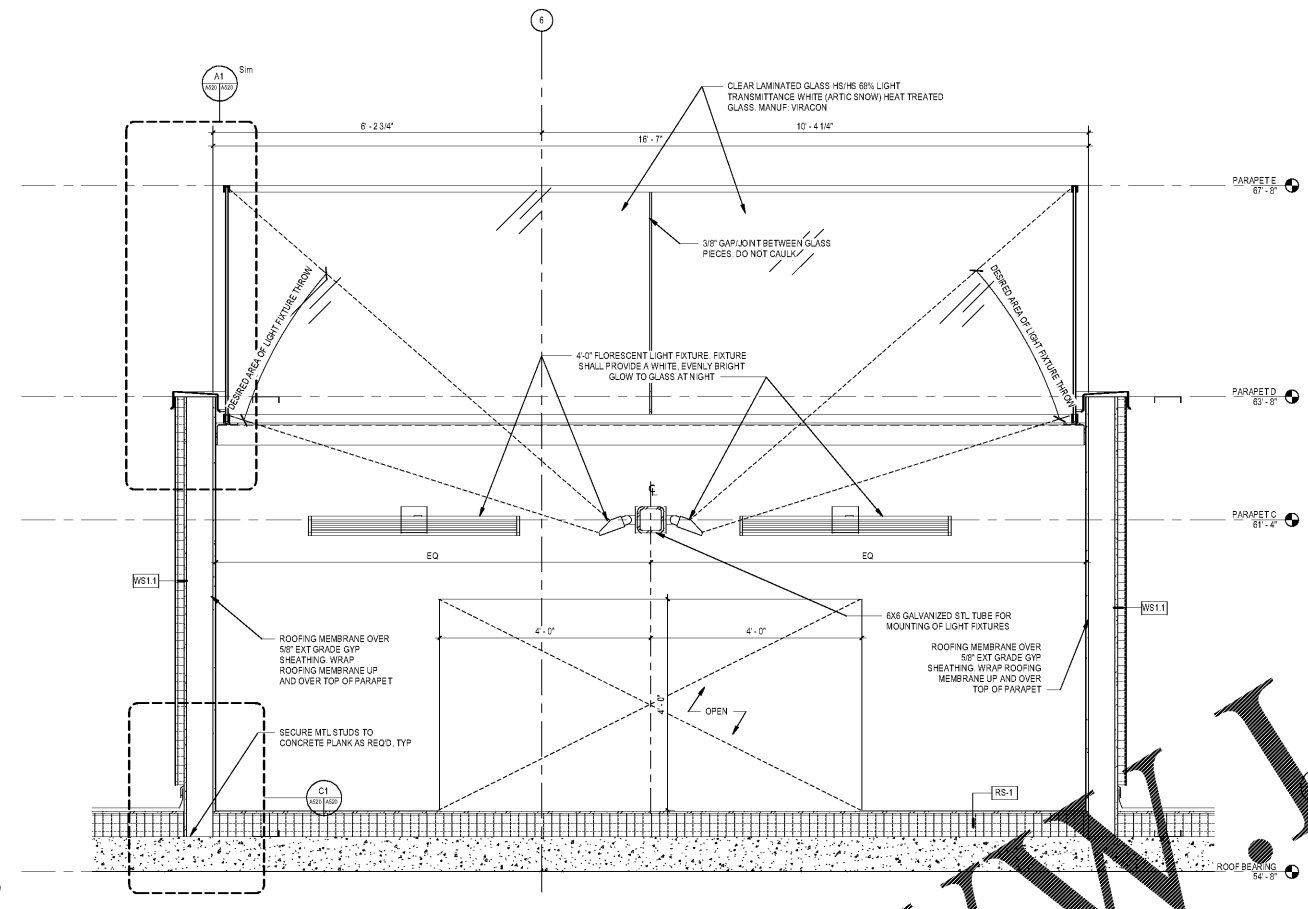


BEACON ELEVATION A

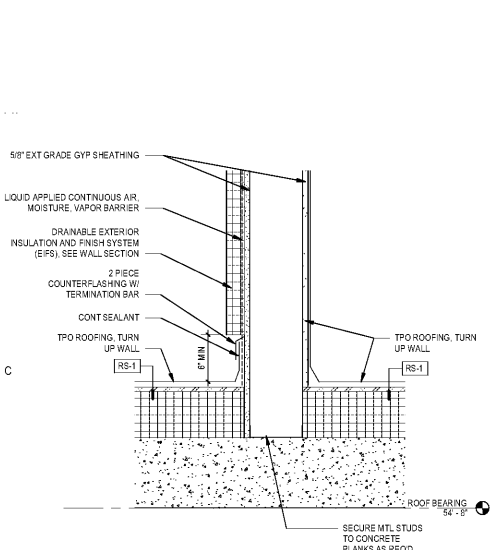


BEACON SECTION DTL B
1 1/2\"/>

BEACON SECTION B
3/4\"/>

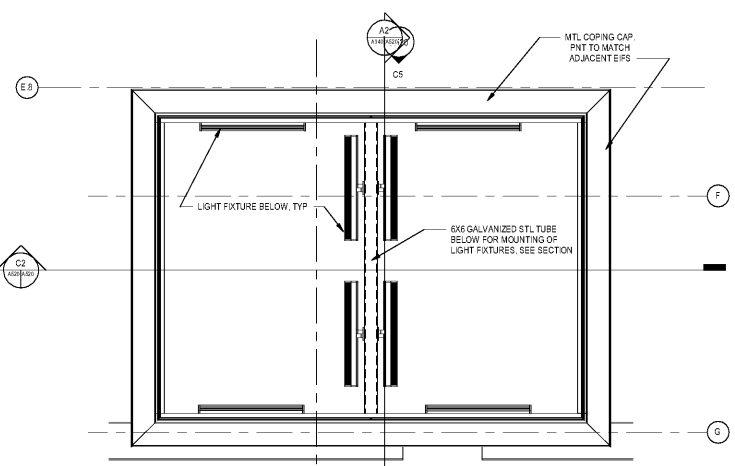


BEACON PLAN DETAIL A
3/8\"/>

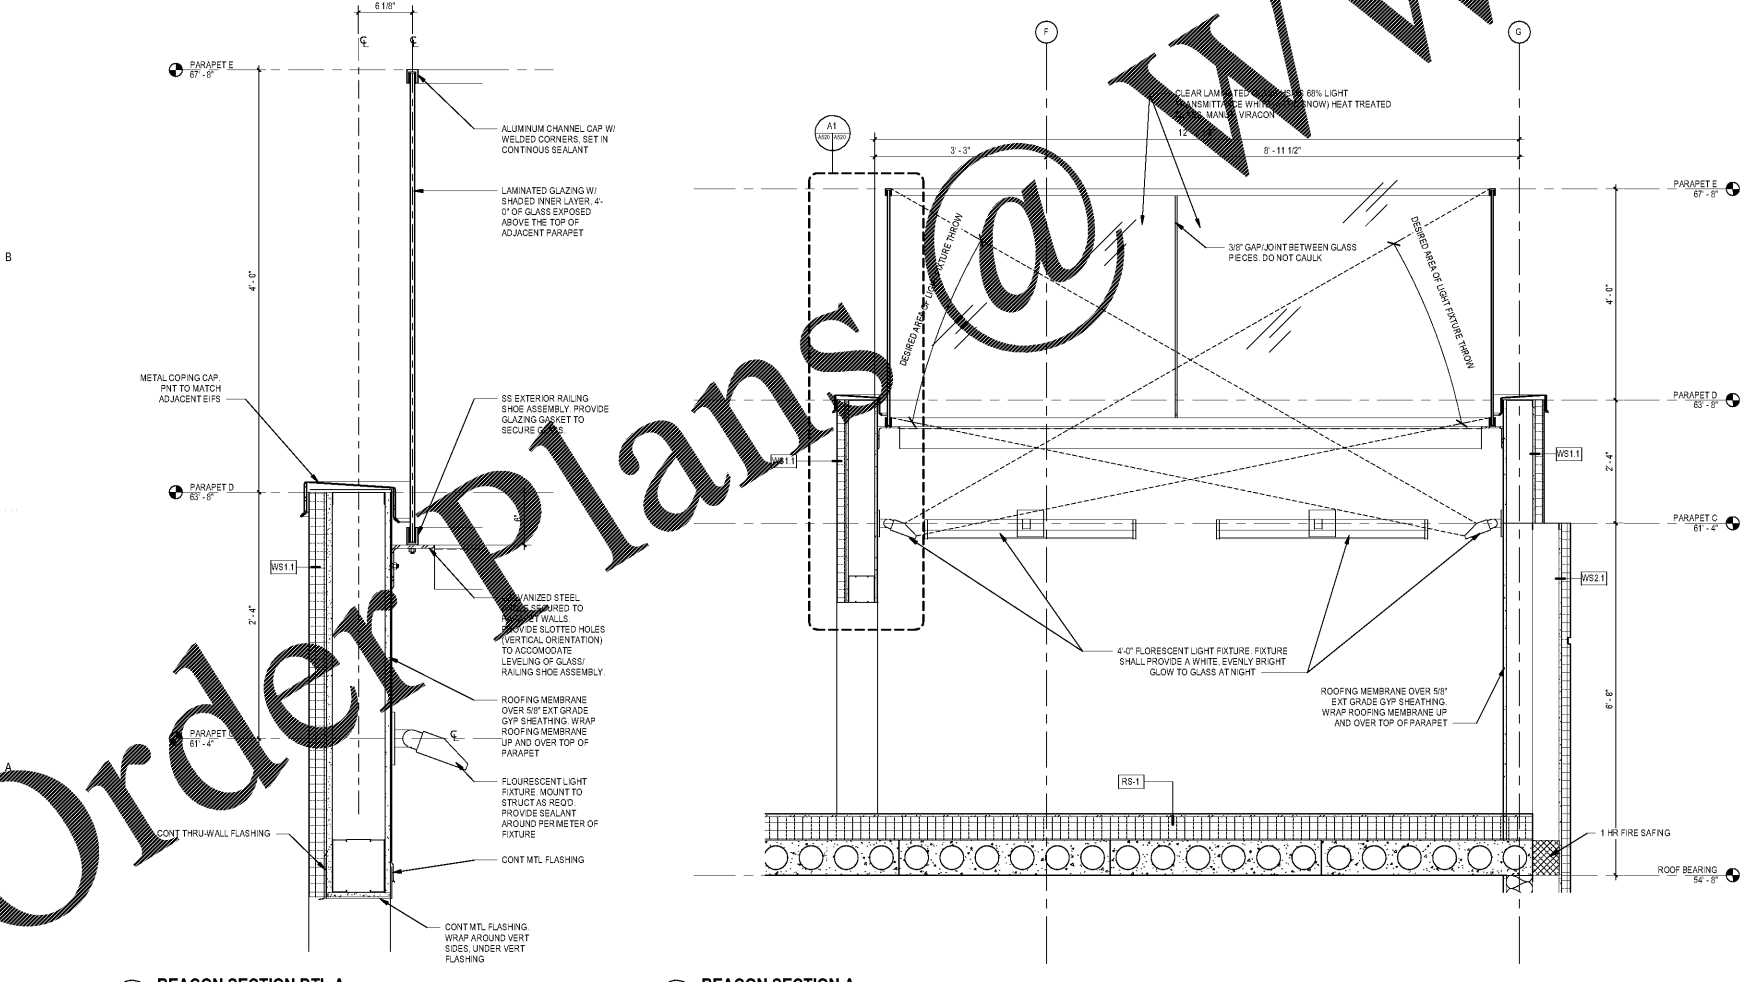

BEACON SECTION DTL A
1 1/2\"/>

BEACON SECTION A
3/4\"/>

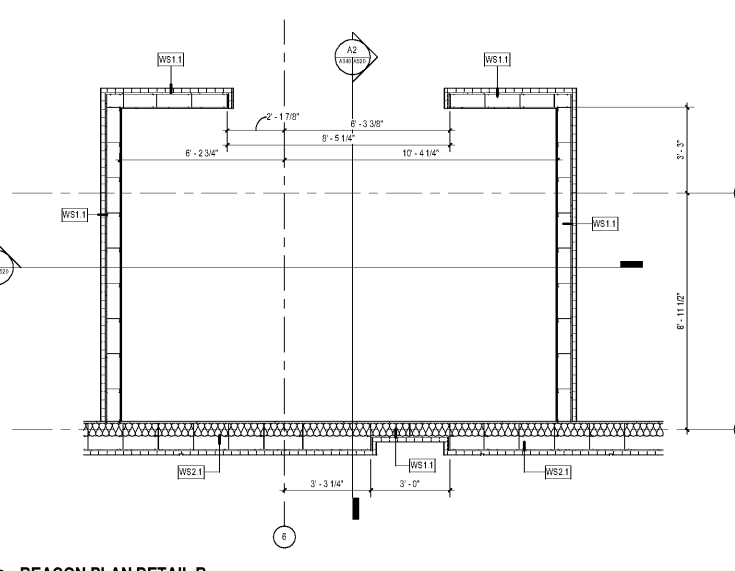

BEACON PLAN DETAIL B
3/8\"/>

WINDSOR AUGHTRY
HOME2 ASHEVILLE
380 AIRPORT RD.
ASHEVILLE, NC 28704

SHEET ISSUE: 07/30/18 FOR CONSTRUCTION

Number	Description	Date

PRINCIPAL IN CHARGE: BZ
PROJECT ARCHITECT: BZ
DRAWN BY: BT

SHEET TITLE:
BEACON PLAN, SECTION, & ELEVATION DETAILS

PROJ. NO. 017378.00

A520

Order Plans

