


INTERIOR DESIGN DRAWINGS FOR
HOME 2
ASHEVILLE, NC

ISSUED: DATE

**FIRST FLOOR -
FURNITURE PLAN**
FOR CONSTRUCTION

| DATE | SET |
|------|-----|
| | |
| | |
| | |
| | |
| | |
| | |
| | |
| | |
| | |

ID3.00

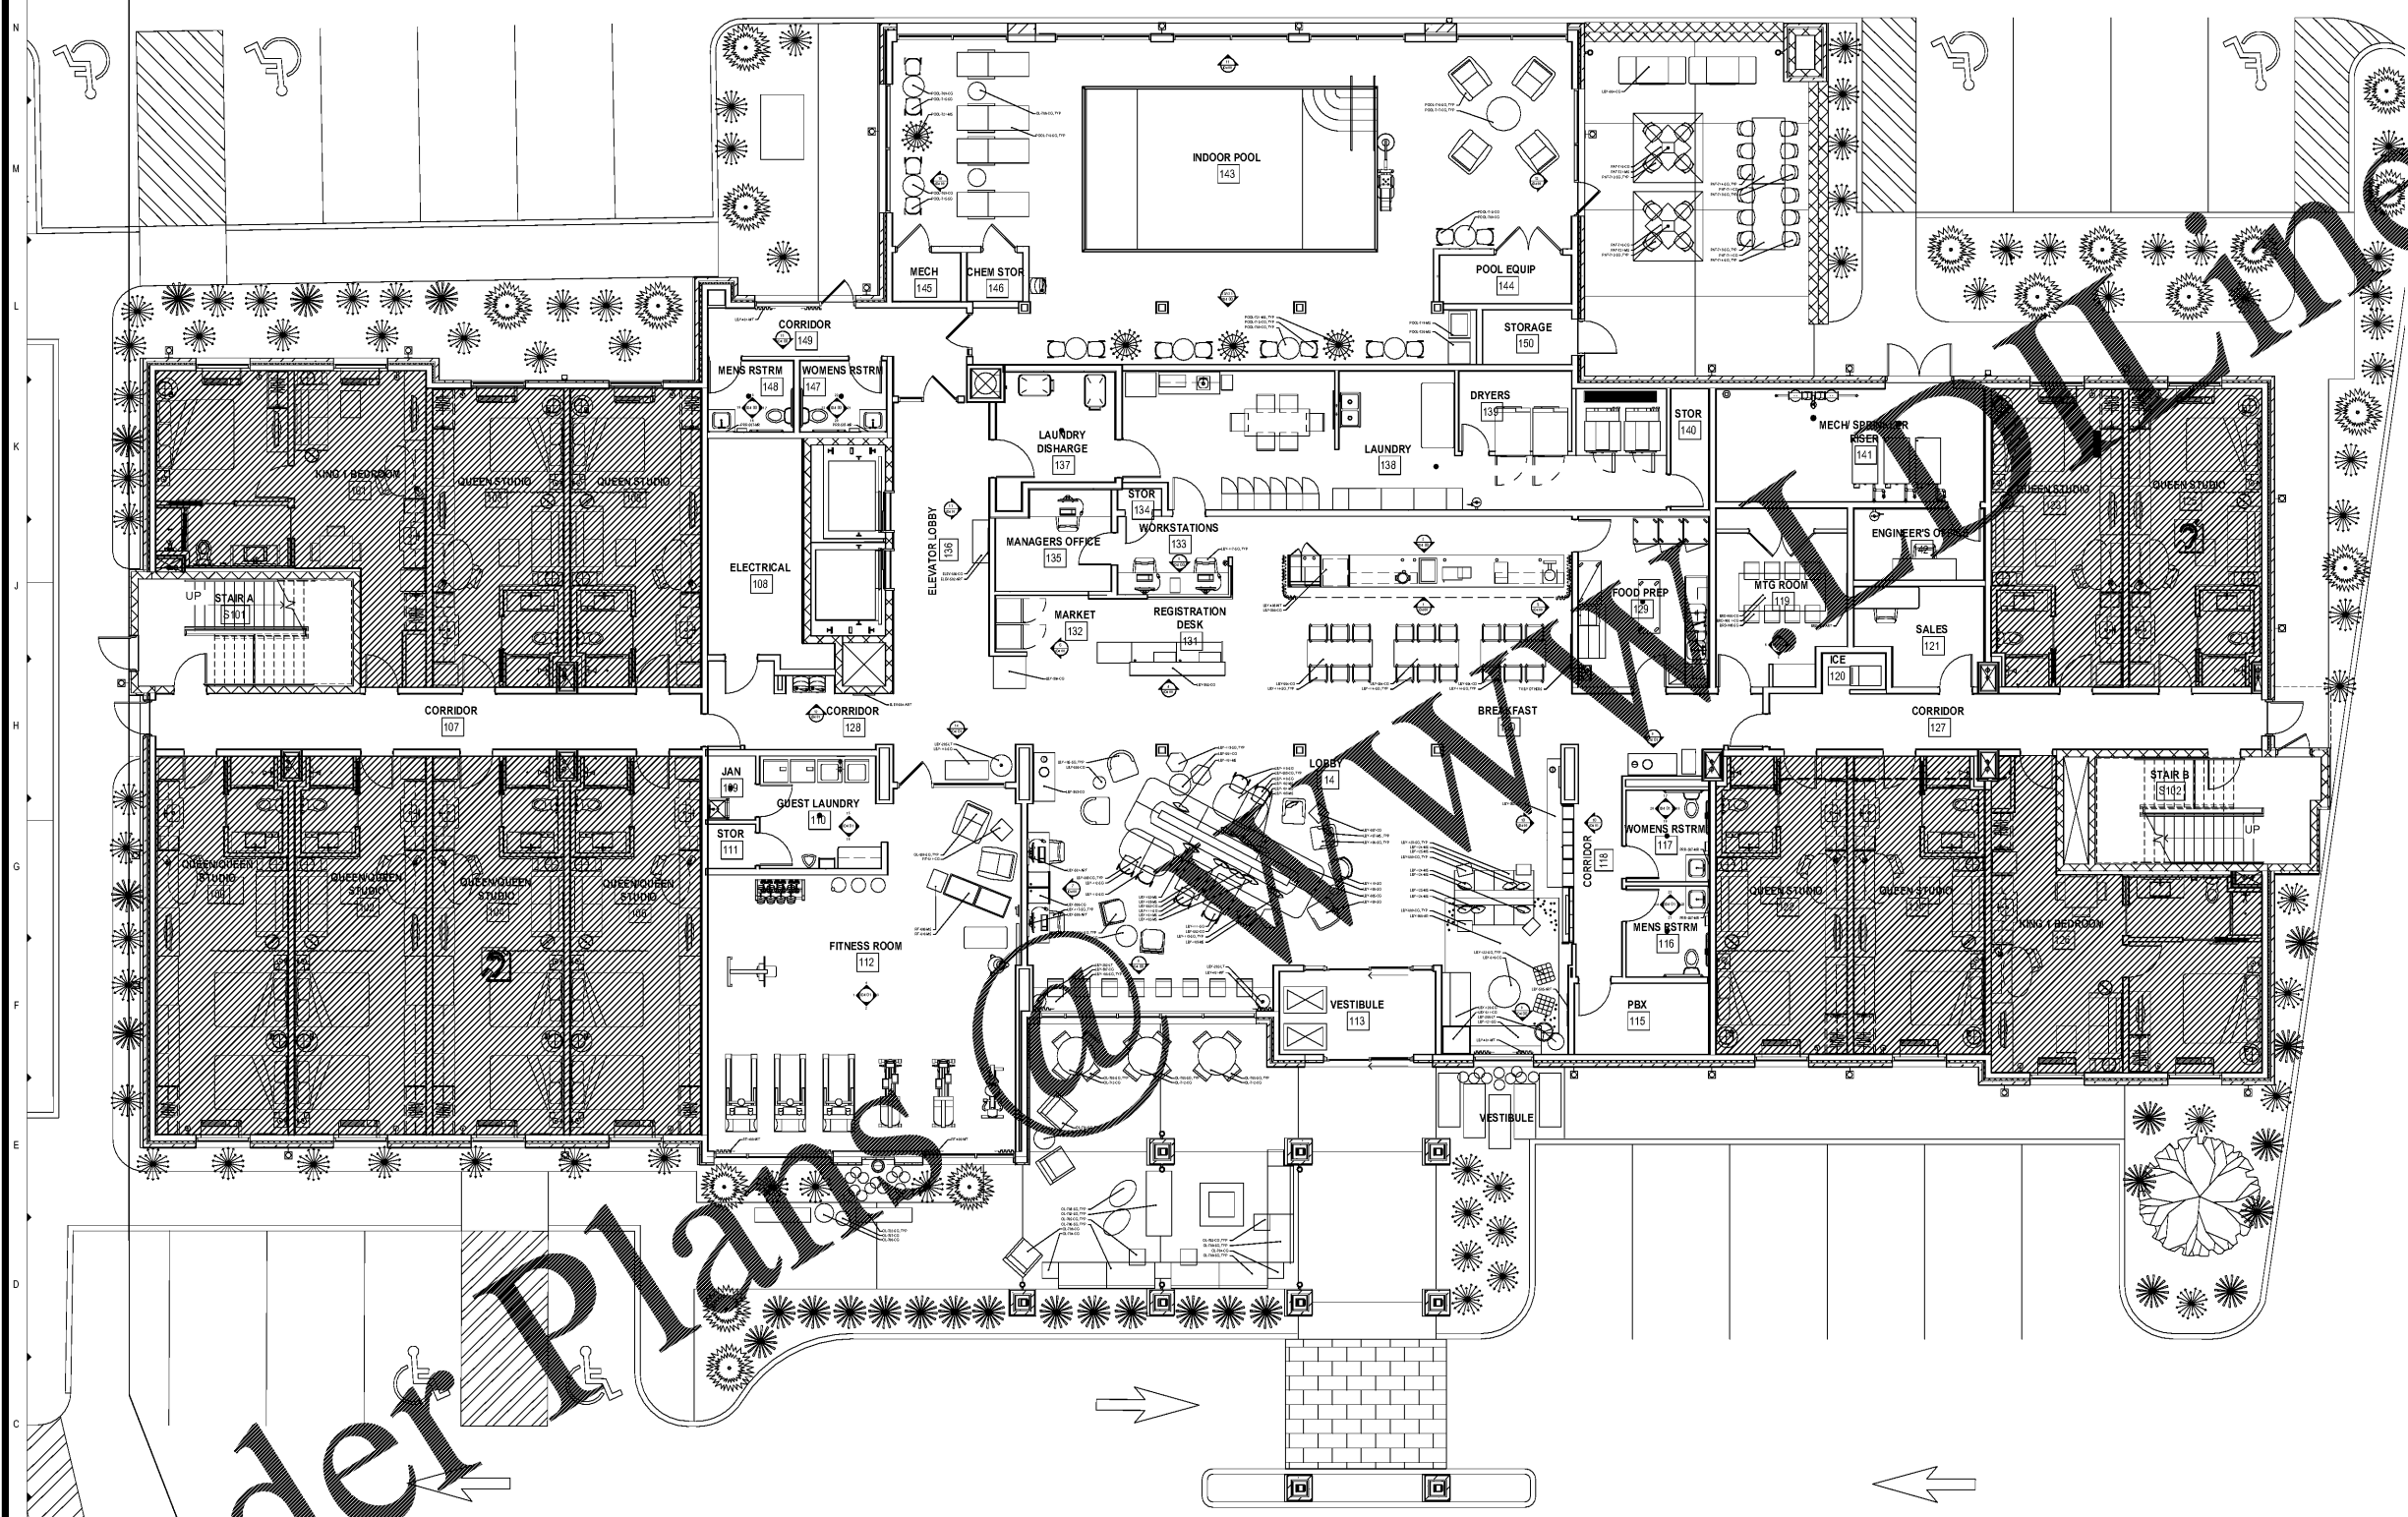

FIRST FLOOR - FURNITURE PLAN
1/8" = 1'-0"

TRIBeca PROTOTYPE SCHEME **1**
ID3.00