
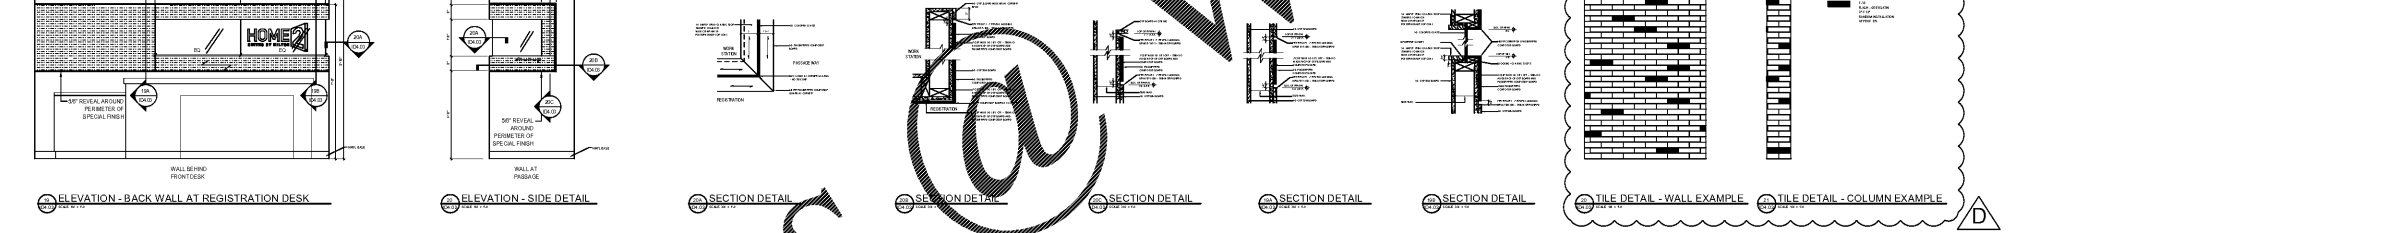
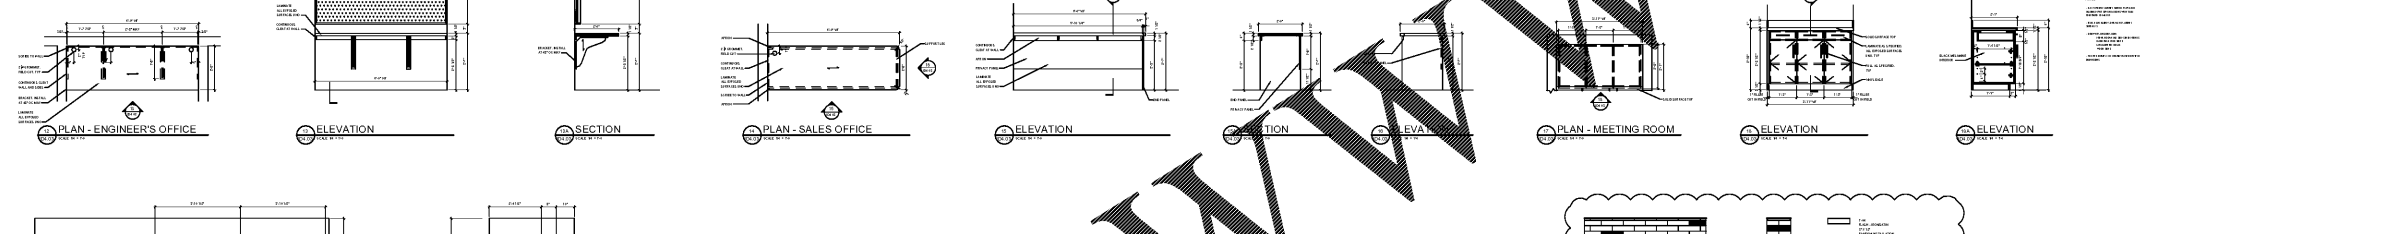
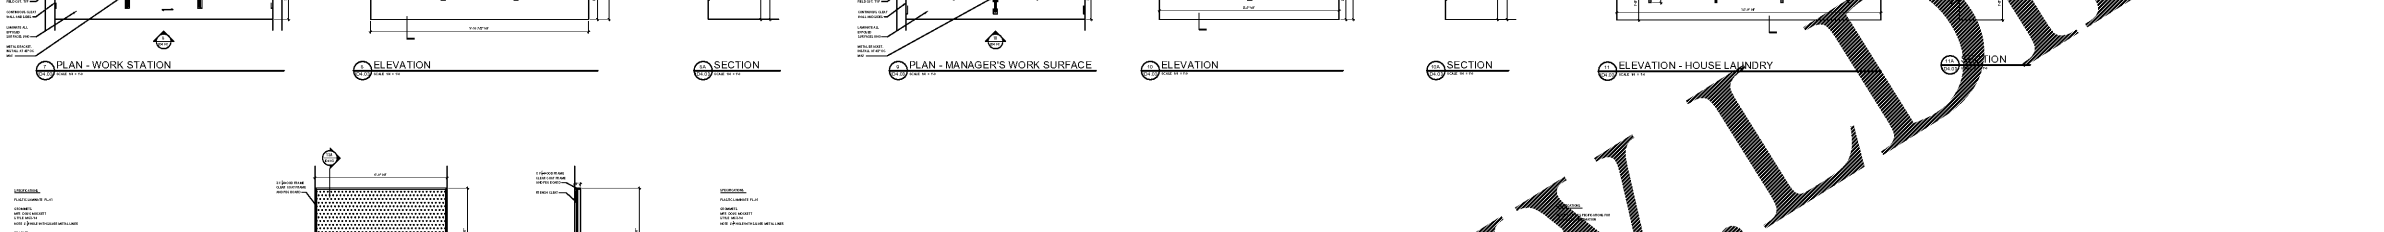
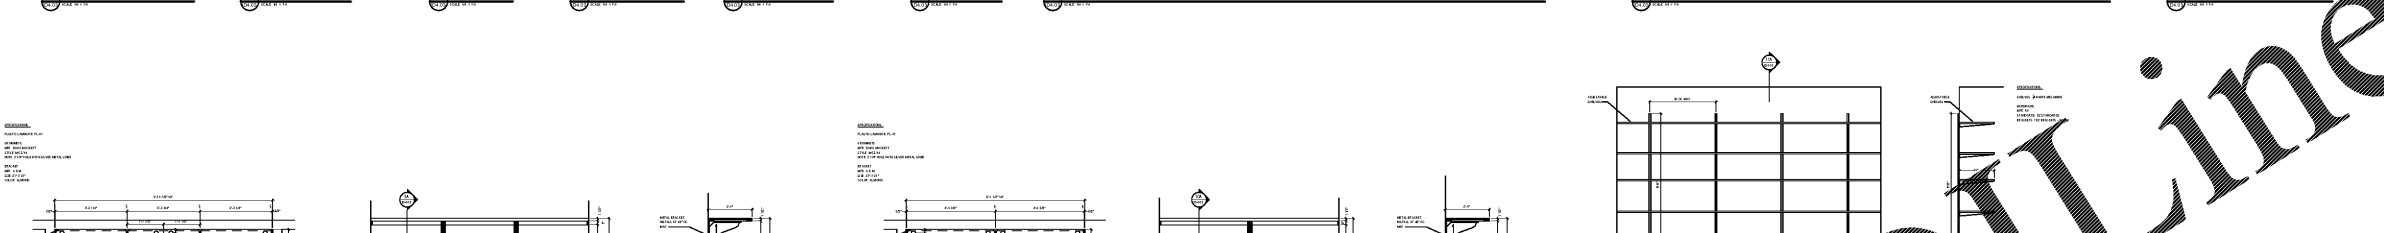


1 2 3 4 5 6 7 8 9 10 11 12 13 14 15 16 17 18 19

P
N
M
L
K
J
H
G
F
E
D
C
B
A

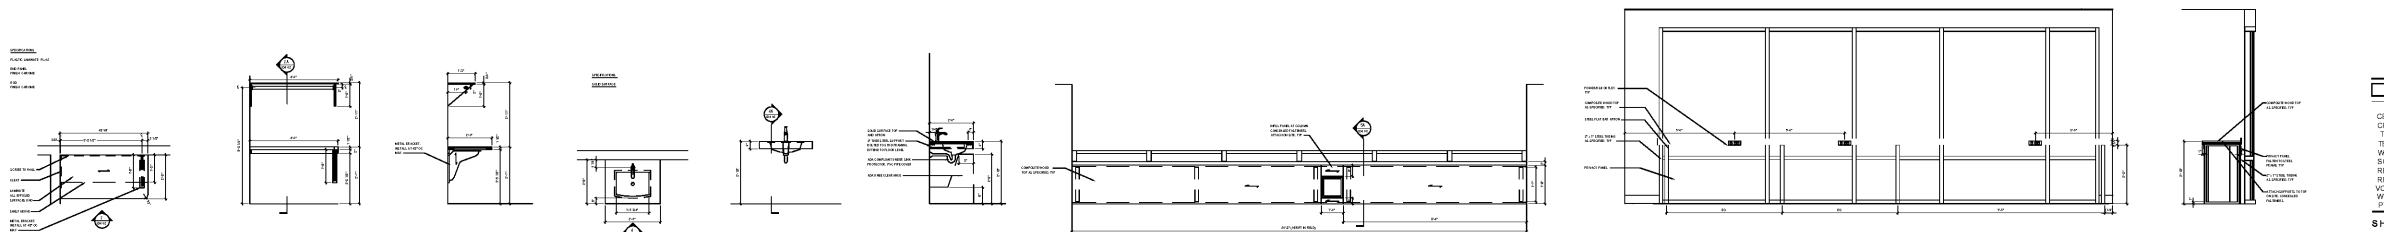

KEY NOTES

FINISH LEGEND:

CS	CARPET BASE
CP	CARPET
T	TILE
TS	TILE BASE
WB	WOOD BASE
SC	SEALED CONCRETE
RS	RESILIENT BASE
RF	RESILIENT FLOOR
WC	VINYL COMPOSITE TILE
WT	WALL COVERING
WT	WALL COVERING
WT	WALL COVERING
WT	WALL COVERING

SHEET NOTES

A. INTERIOR FINISHES TO BE USED BY AN DESIGN GROUP ARE FOR REFERENCE ONLY. VERIFY ALL DIMENSIONS AND CONDITIONS.

B. PRIOR TO BEGINNING ALL WORK, VERIFY ALL EXISTING CONDITIONS AND SQUARE FOOTAGES. NOTIFY THE DESIGNER OF ANY DISCREPANCIES PRIOR TO CONSTRUCTION. DO NOT RELY ON SCALED PLANS FOR ACCURATE DIMENSIONS.

C. TO ENSURE GOOD QUALITY APPEARANCE AND ADHESION, THE SUB FLOOR MUST BE HAND SMOOTH, CLEAN, DRY, AND FREE FROM DEFECTS. USE OF A SUITABLE LEVELING COMPOUND IS ACCORDANCE WITH THE MANUFACTURER'S INSTRUCTIONS WILL ENSURE THAT NO IRREGULARITIES SHOW THROUGH TO THE SURFACE OF THE FINISHED FLOOR.

D. TRANSITIONS OF ALL FLOORING MATERIALS SHOULD OCCUR AT THE CENTERLINE OF THE DOOR OR CASING OPENING. FLOAT FLOOR AS REQUIRED.

E. ALLOW ALL ADHESIVE AND SUB FLOOR TO STABILIZE TO CONSTANT TEMPERATURE CONDITIONS OF 70-80 DEGREES FOR A PERIOD OF 24 HOURS BEFORE AND AFTER INSULATION. ENSURE THAT ADHESIVE HAS BEEN PROTECTED FROM FROST DURING STORAGE.

F. FIT CARPET TIGHTLY AT WALLS, COLUMNS, ADJACENT FLOORINGS, ETC. INSTALL CARPET REDUCER STRIP OR TRANSITION STRIP WHERE EDGE OF CARPET IS EXPOSED AND WHERE CARPET MEETS OTHER MATERIAL.

G. CARPET SHALL LAY THE SAME DIRECTION UNLESS SHOWN OTHERWISE. CARPET TO HAVE MINIMAL SEAMS. CROSS JOINTS ARE NOT PERMITTED. AVOID SEAMING NEAR CORNERS AND DOORS.

H. ALL PORCELAIN TILE TO BE CLEANED AND SEALED PRIOR TO INSTALLATION.

I. NO SUBSTITUTIONS OF GRADE, QUALITY, OR MANUFACTURER SHALL BE ALLOWED WITHOUT THE APPROVAL OF AK DESIGN STUDIO.

AK DESIGN GROUP, LLC
HOSPITALITY INTERIORS

MEMPHIS OFFICE
7975 Stage Hills
Boulevard, Suite 111
Memphis TN 38133

NASHVILLE OFFICE
9000 Split Log Road
Brentwood TN 37027

P: 901.384.9336
F: 901.850.8790

INTERIOR DESIGN DRAWINGS FOR
HOME 2
ASHEVILLE, NC

ISSUED: _____ DATE _____

**MILLWORK
ELEVATIONS AND
DETAILS, CONT.**
FOR CONSTRUCTION

DATE	SET
10.01.18	

ID4.03

Order Plans

WWW.LDLine.com