

HVAC & LIGHTING REPLACEMENT AT  
**KINGSTON ELEMENTARY SCHOOL**

240 HARDIN BRIDGE ROAD, KINGSTON, GA 30145  
FOR THE BARTOW COUNTY SCHOOL SYSTEM - DR. PHILIP D. PAGE, SUPERINTENDENT  
CARTERSVILLE, GEORGIA



THESE DOCUMENTS, AS INSTRUMENTS OF SERVICE, REMAIN THE PROPERTY OF THE ARCHITECT AND NO PART THEREOF MAY BE USED OR REPRODUCED IN ANY FORM WITHOUT WRITTEN PERMISSION


DATE	
REVISIONS	
NO.	

CONSTRUCTION DOCUMENTS

WING C, D, E REFLECTED CEILING PLAN  
SCALE: 1/8" = 1'-0"

SHEET  
**A3.03**  
8 OF 30

FILE: 18.10  
DATE: 12/14/18

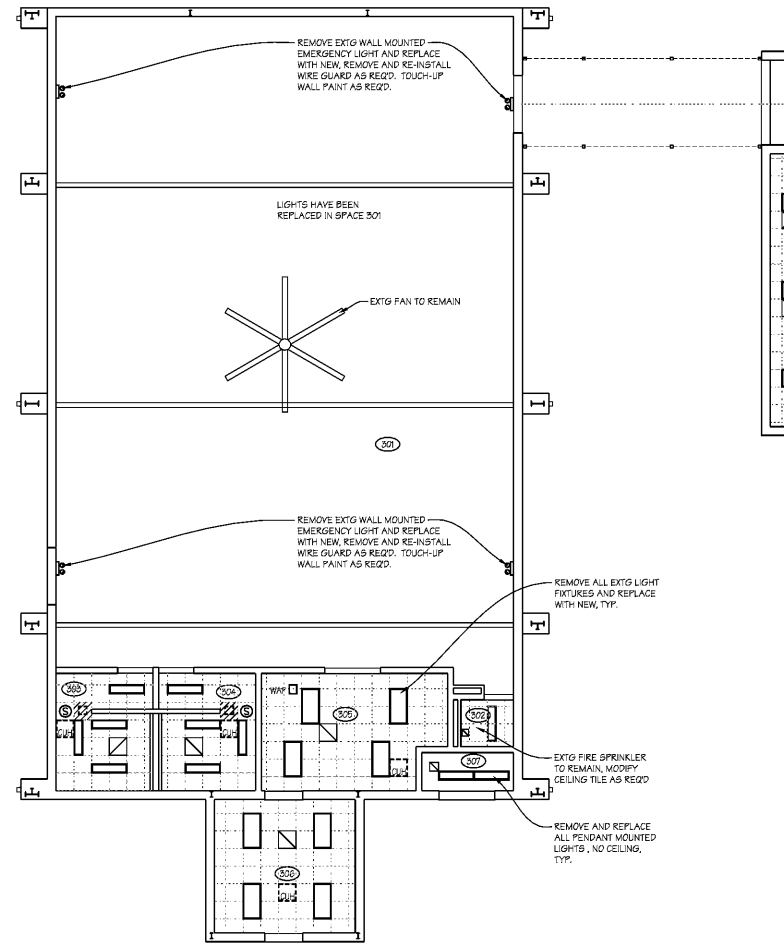


THIS WING WAS CONSTRUCTED IN 2017-2018 AND IS SHOWN FOR GENERAL INFORMATION PURPOSES ONLY. NO ARCHITECTURAL WORK IS TO BE PERFORMED IN THIS WING.

WING E REFLECTED CEILING PLAN

- CEILING LEGEND**
- NEW ALUMINUM 2'x4' OR 2'x2' IN VINYL FACED GRAY CEILING TILE TO REMAIN
  - EXISTING 2'x4' OR 2'x2' IN VINYL FACED GRAY CEILING TILE TO REMAIN
  - EXISTING 2'x2' GRID W/ NEW LAY-IN ACoustICAL CEILING TILE
  - LOCATION WHERE AN EXISTING EMERGENCY LIGHT WAS INSTALLED (REMOVED IN DEMOLITION PHASE). INSTALL NEW LAY-IN ACoustICAL CEILING TILE IN EXISTING GRID
  - NEW HVAC SUPPLY GRILLE
  - NEW HVAC RETURN GRILLE
  - EXISTING CEILING MOUNTED EXT SIGN TO REMAIN
  - EXISTING CEILING MOUNTED SPEAKER TO REMAIN
  - EXISTING CEILING MOUNTED SMOKE DETECTOR TO REMAIN
  - EXISTING WIRELESS ACCESS POINT TO REMAIN
  - EXISTING POWER POLE THRU CEILING TO REMAIN
  - EXISTING SECURITY CAMERA TO REMAIN
  - EXISTING CEILING MOUNTED PROJECTOR PLATE TO REMAIN
  - EXISTING CEILING MOUNTED PROJECTOR POST TO REMAIN
  - EXISTING SPRINKLER HEAD TO REMAIN
  - NEW CEILING MOUNTED UNIT HEATER IN EXISTING GRID
  - LIGHT FIXTURE TO BE DEMOLISHED, REMOVE WIRING BACK TO NEAREST J-BOX OR RE-USE FOR NEW LIGHTS
  - NEW 1'x4', 2'x4', OR 2'x2' LIGHT FIXTURE INSTALLED IN EXISTING GRID (EXCEPT WHERE NOTED ON PLANS)
  - NEW WALL MOUNTED LIGHT FIXTURE
  - NEW CLG MOUNTED LIGHT FIXTURE IN EXTG GRID
  - NEW SURFACE MOUNT LIGHT EXTERIOR LIGHT FIXTURE
  - NEW EXTERIOR RECESSED LIGHT FIXTURE IN HARD CEILING



WING D REFLECTED CEILING PLAN

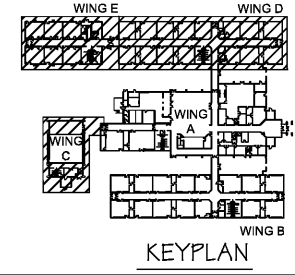

Order Plans @

WWW.IDLINE.COM