


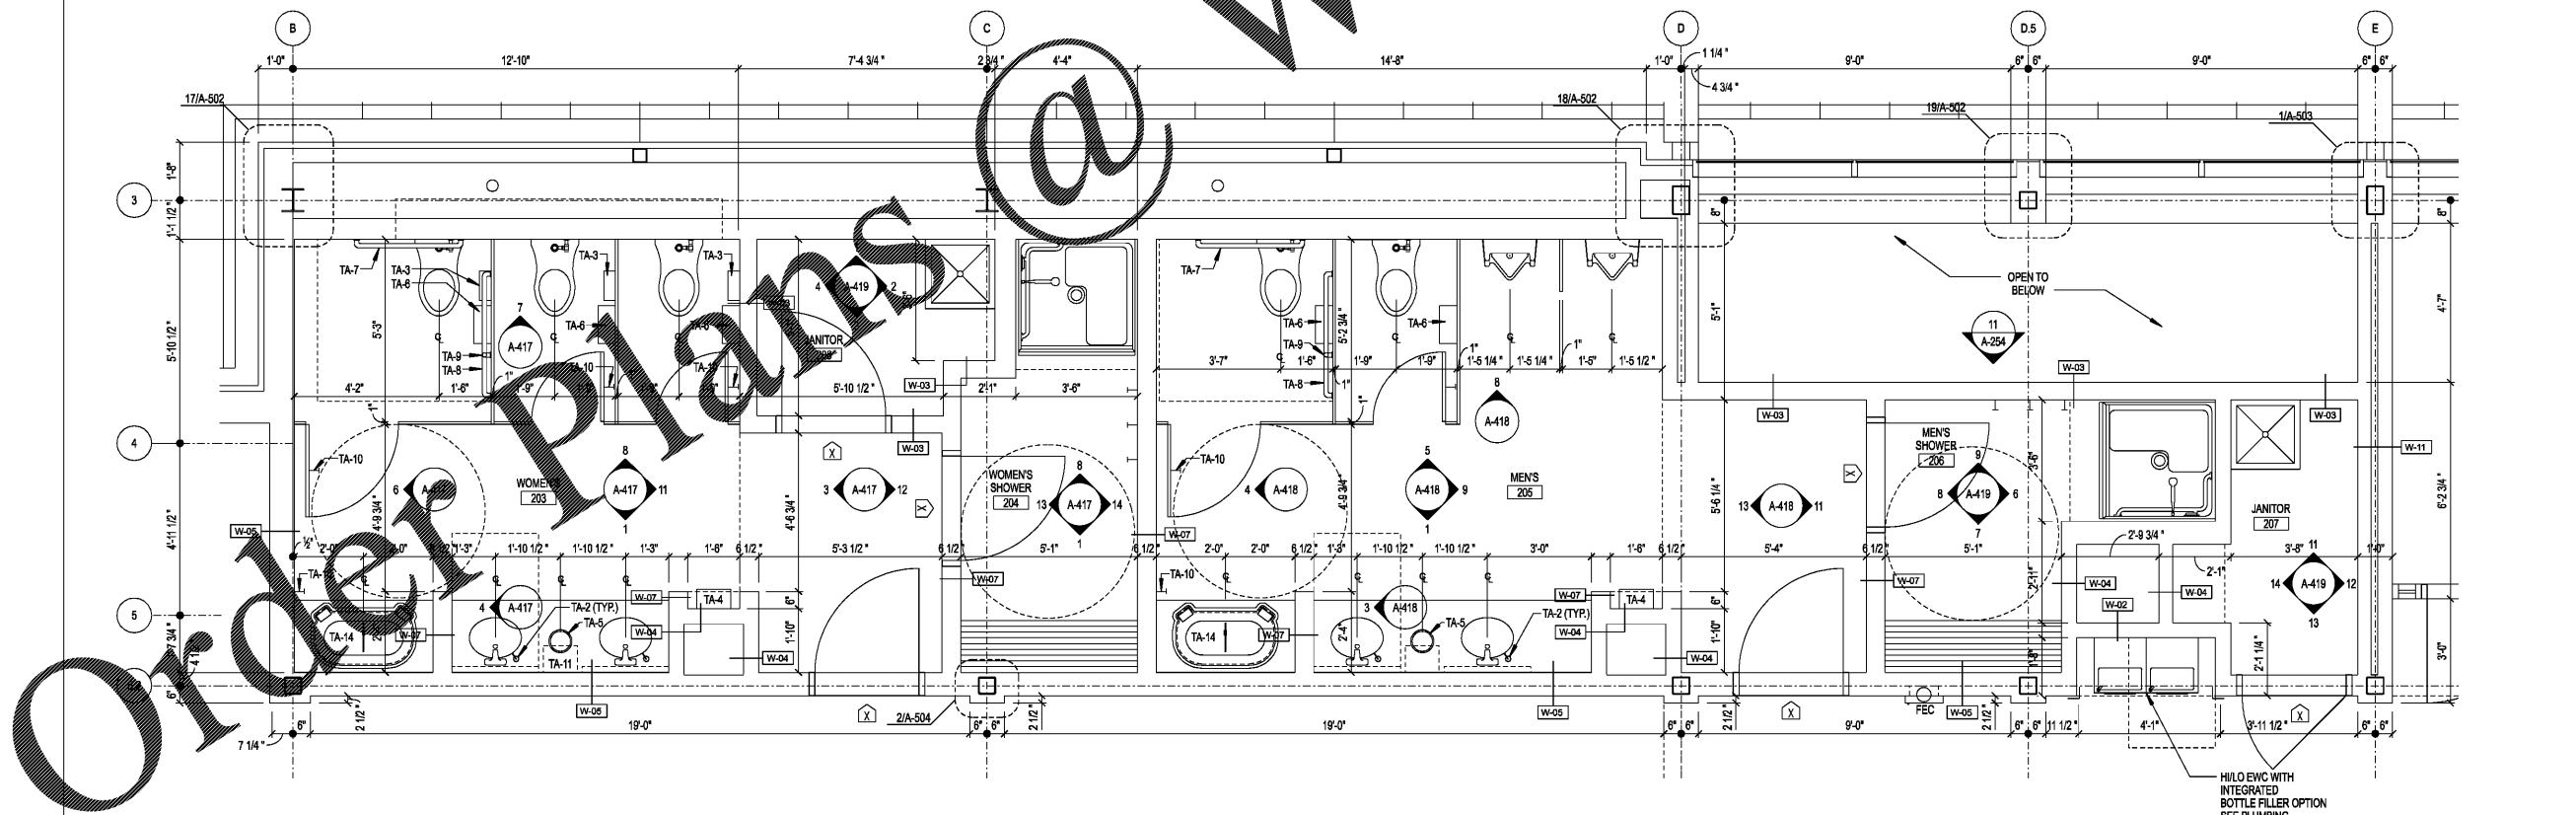

TOILET ACCESSORY LEGEND		
ITEM	DESCRIPTION	PART NO./NOTES
TA-1	FRAMED MIRROR (24"x36")	BOBRICK B-165 2436, CENTERED OVER SINK
TA-2	COUNTER MOUNTED SOAP DISPENSER	AISI316 ELITE FOAM SOAP DISPENSER W/ MULTIFEED KIT
TA-3	SURFACE MOUNTED SANITARY NAPKIN DISPOSAL	BOBRICK B-264
TA-4	HAND DRYER	XL-SB XCELERATOR
TA-5	COUNTER WASTE RECEPTACLE GROMMET	BOBRICK B-529 STAINLESS STEEL
TA-6	MULTI-ROLL TOILET PAPER DISPENSER	SAN JAMAR R3800 4-STATION CAROUSEL DISPENSER
TA-7	GRAB BAR W/ CONCEALED MOUNTING (36") REAR	BOBRICK B-5806 x 36, S.S. W/ SATIN FINISH
TA-8	GRAB BAR W/ CONCEALED MOUNTING (42") SIDE	BOBRICK B-5806 x 42, S.S. W/ SATIN FINISH
TA-9	GRAB BAR W/ CONCEALED MOUNTING (18") SIDE	BOBRICK B-5806 x 18, S.S. W/ SATIN FINISH
TA-10	COAT HOOK	BOBRICK B-6777, STAINLESS STEEL
TA-11	PAPER TOWEL DISPENSER	SAN JAMAR T1390, OCEANS TEAR-N-DRY, ARCTIC BLUE, CENTERED
TA-12	WALL MOUNTED HAND SOAP DISPENSER	SPARTAN LITE N FOAMY, HAND, HAIR AND BODY WASH, #9785 WHITE
TA-14	BABY CHANGING STATION	KOALA KARE KB112-01CT, COUNTERTOP SURFACE MOUNTED
TA-15	WASTE RECEPTACLE	BOBRICK B-43644
TA-16	MOP AND BROOM HOLDER	BOBRICK B-239

NOTES:
1. ALL GWB IS 5/8" TYPE X U.N.O. USE MOISTURE-RESISTANT GWB AT BATHROOM WALLS TYP. SEE G-004.
2. PROVIDE SOLID WOOD BLOCKING IN WALL AS REQUIRED FOR MOUNTING OF GRAB BARS AND OTHER TOILET ACCESSORY ITEMS.
3. WALL TILE JOINTS TO ALIGN W/ COVE BASE TILE JOINTS AS SHOWN U.N.O.
4. TOILET PARTITIONS ARE TO HAVE ALL NECESSARY INTEGRAL REINFORCEMENT AND BLOCKING AS REQUIRED FOR INSTALLATION OF ALL TOILET ACCESSORIES.
5. ALL POWERED TOILET ACCESSORIES ARE TO BE HARD-WIRED TO PERMANENT POWER.
6. WALL FINISHES ARE CONTINUOUS BEHIND ALL TOILET ACCESSORIES.

WWW.LDILINE.COM



REVISIONS

DATE DECEMBER 7, 2018
PROJECT NUMBER 9197-000

SHEET TITLE
ENLARGED RESTROOM PLANS

SHEET NUMBER
A-412