

THE WILSON GROUP
 P O BOX 5510
 CHARLOTTE, NC 28209
 (704) 331-0747

CIVIL ENGINEER
TALBERT, BRIGHT & ELLINGTON
 3825 WHITEHALL PARK DRIVE, SUITE 210
 CHARLOTTE, NC 28273
 (704) 428-6070 FIRM NO.: C-1163

STRUCTURAL ENGINEER
STEWART
 101 N. TRYON ST., SUITE 1400
 CHARLOTTE, NC 28202
 (704) 909-3823 FIRM NO.: C-2150

MECHANICAL, ELECTRICAL, PLUMBING & FIRE PROTECTION ENGINEER
SABER ENGINEERING
 2923 S. TRYON ST., SUITE 200
 CHARLOTTE, NC 28203
 (704) 373-0068 FIRM NO.: C-2130

LANDSCAPE ARCHITECT
URBAN DESIGN PARTNERS
 1318-E6 CENTRAL AVENUE
 CHARLOTTE, NC 28205
 (704) 334-3303 FIRM NO. C-TBD


COMMUNICATIONS INFRASTRUCTURE
DB CONSULTING
 246 LOVES FARM ROAD
 BLACKSBURG, SC 29702
 (704) 497-7229 FIRM NO. C-TBD

REVISIONS

DATE: DECEMBER 07, 2018
 PROJECT NUMBER: 9197-000

SHEET TITLE
TELECOM ZONING PLAN - SECOND LEVEL

SHEET NUMBER
TC-102

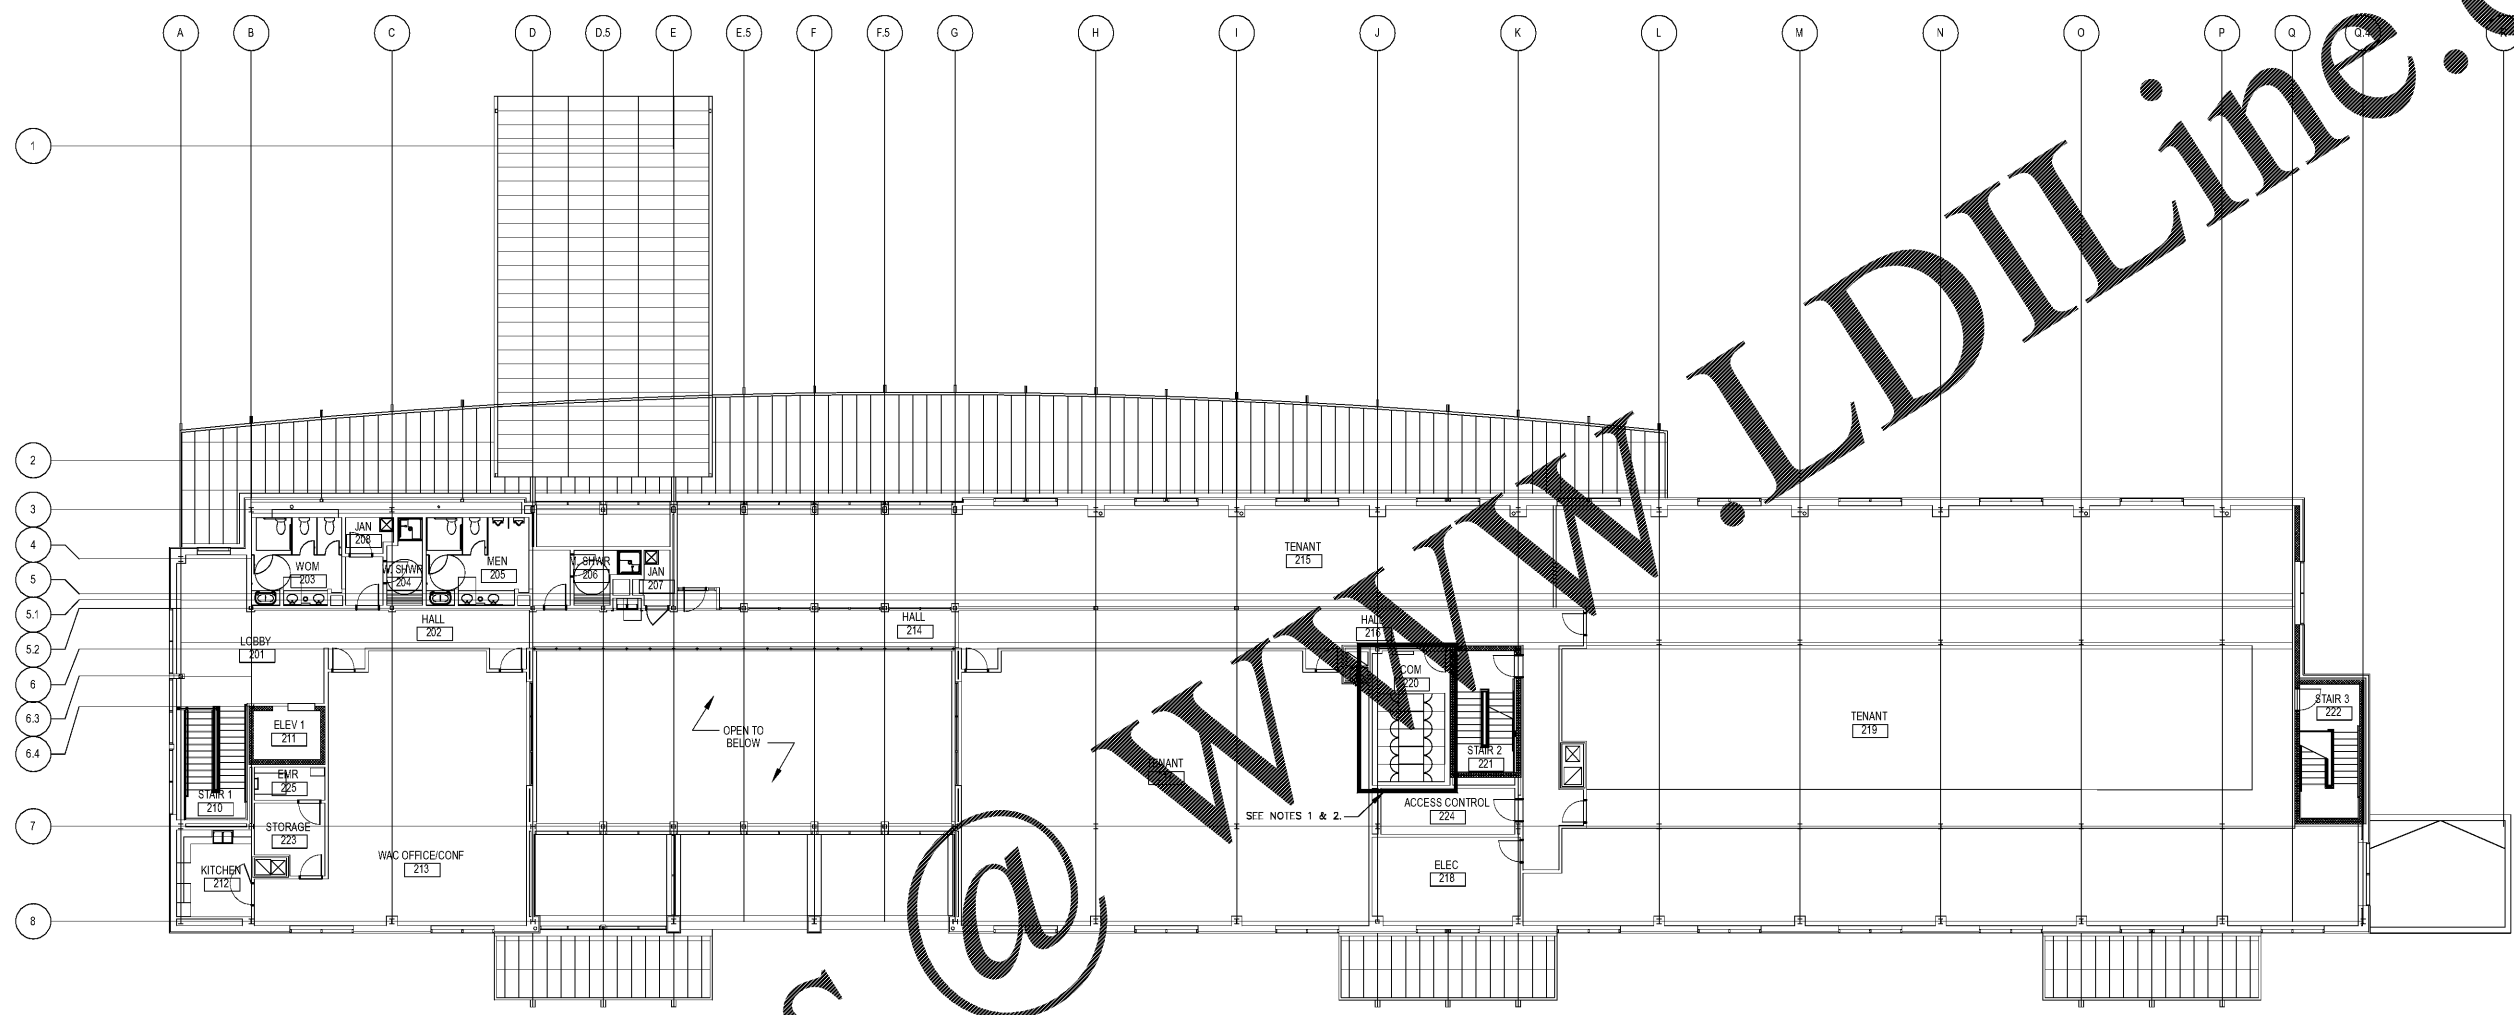

1 TELECOM ZONING PLAN - SECOND LEVEL
 SCALE: 1"= 10'-0"

- NOTES:
1. CLT TELECOM ROOM - THIS ROOM SERVES ALL SECOND LEVEL TELECOM DEVICES/OUTLETS, AND ALL CEILING MOUNTED FIRST LEVEL TELECOM DEVICES/OUTLETS, WITH THE FOLLOWING EXCEPTIONS:
 * ALL TELECOM OUTLETS/DEVICES IN THE FIS AREA RUN TO LAN ROOM 157 OR SLAN ROOM 156.
 2. REFER TO TELECOM ROOM ENLARGED PLANS FOR ADDITIONAL INFORMATION.

"FOR OFFICIAL USE ONLY"
 "WARNING: This document is FOR OFFICIAL USE ONLY (FOUO). It contains information that may be exempt from public release under the Freedom of Information Act (5 U.S.C. 552). It is to be controlled, stored, handled, transmitted, distributed and disposed of in accordance with DHS policy relating to FOUO information and is not to be released to the public or other personnel who do not have a valid 'need-to-know' without prior approval of an authorized DHS official."

Order Plans

WWW.LDILine.com