


PARKER'S CANE BAY

THE PARKER COMPANIES
17 WEST MOODLOUGH ST.
SAVANNAH, GA. 31401

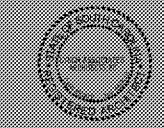

Revisions





No.	Date	Description

BUILDING SECTIONS

Scale: 1/4" = 1'-0"
 Date: 01/21/19
 Project: P-188
 Drawing No. A301

A301

2/4/2019 2:01:43 PM

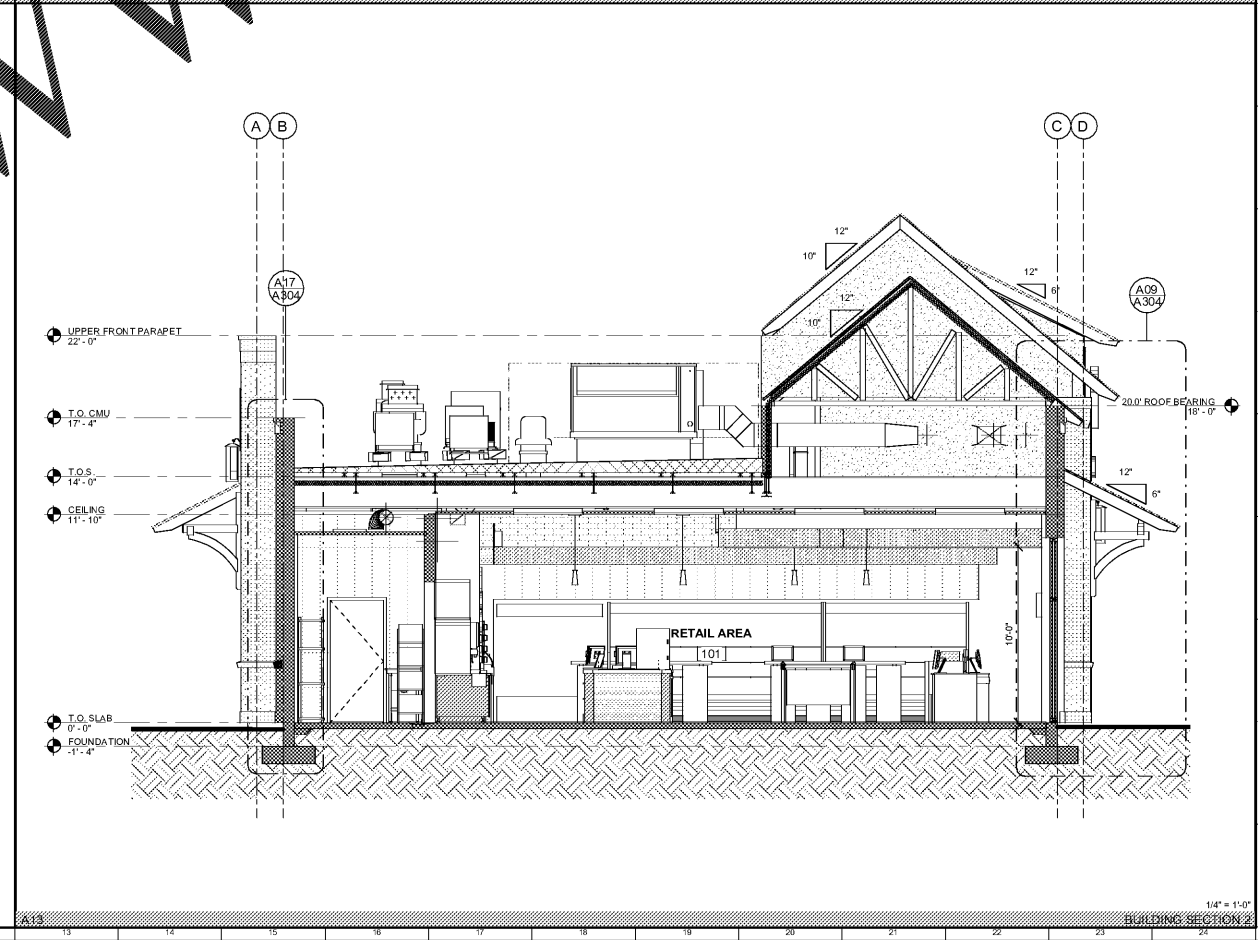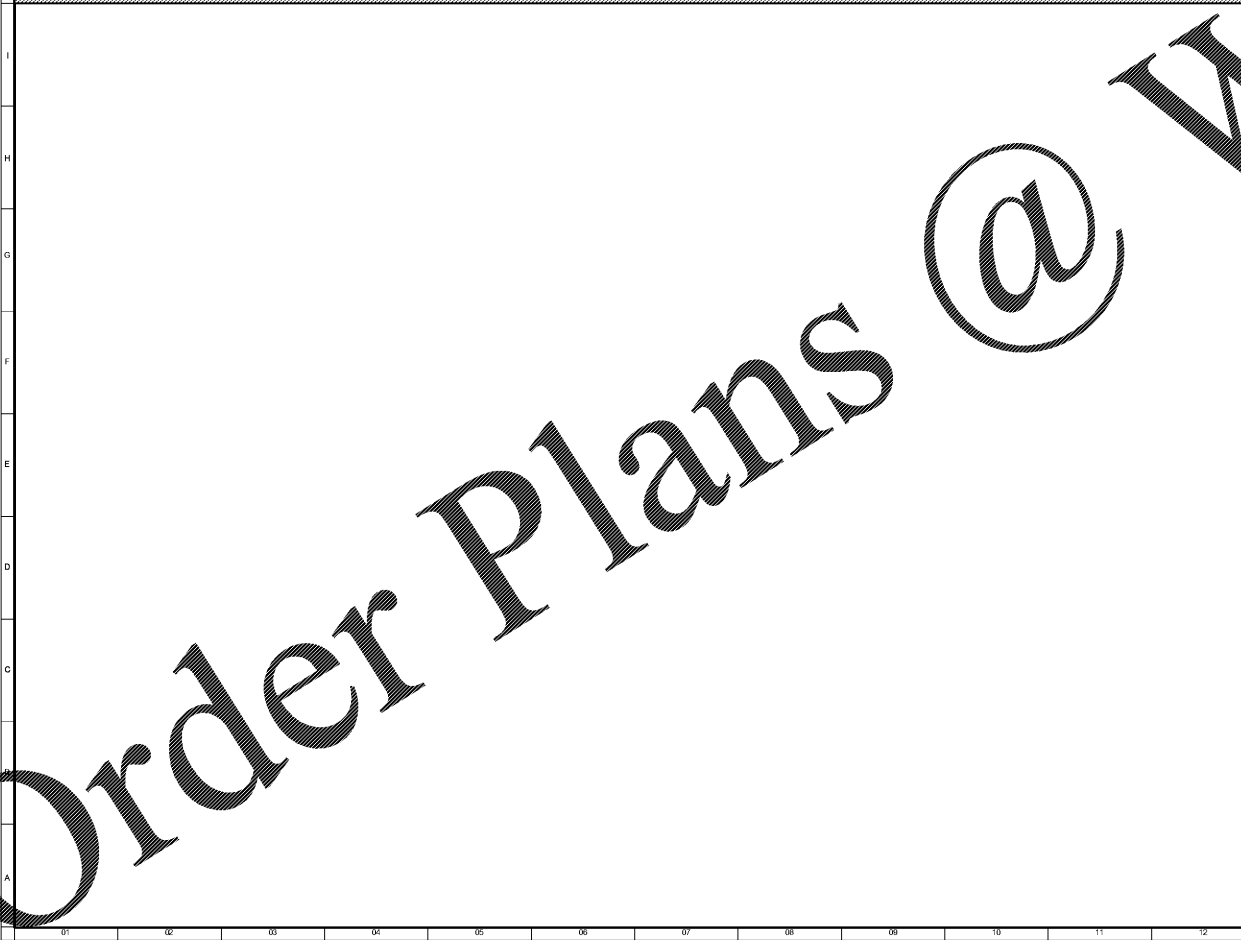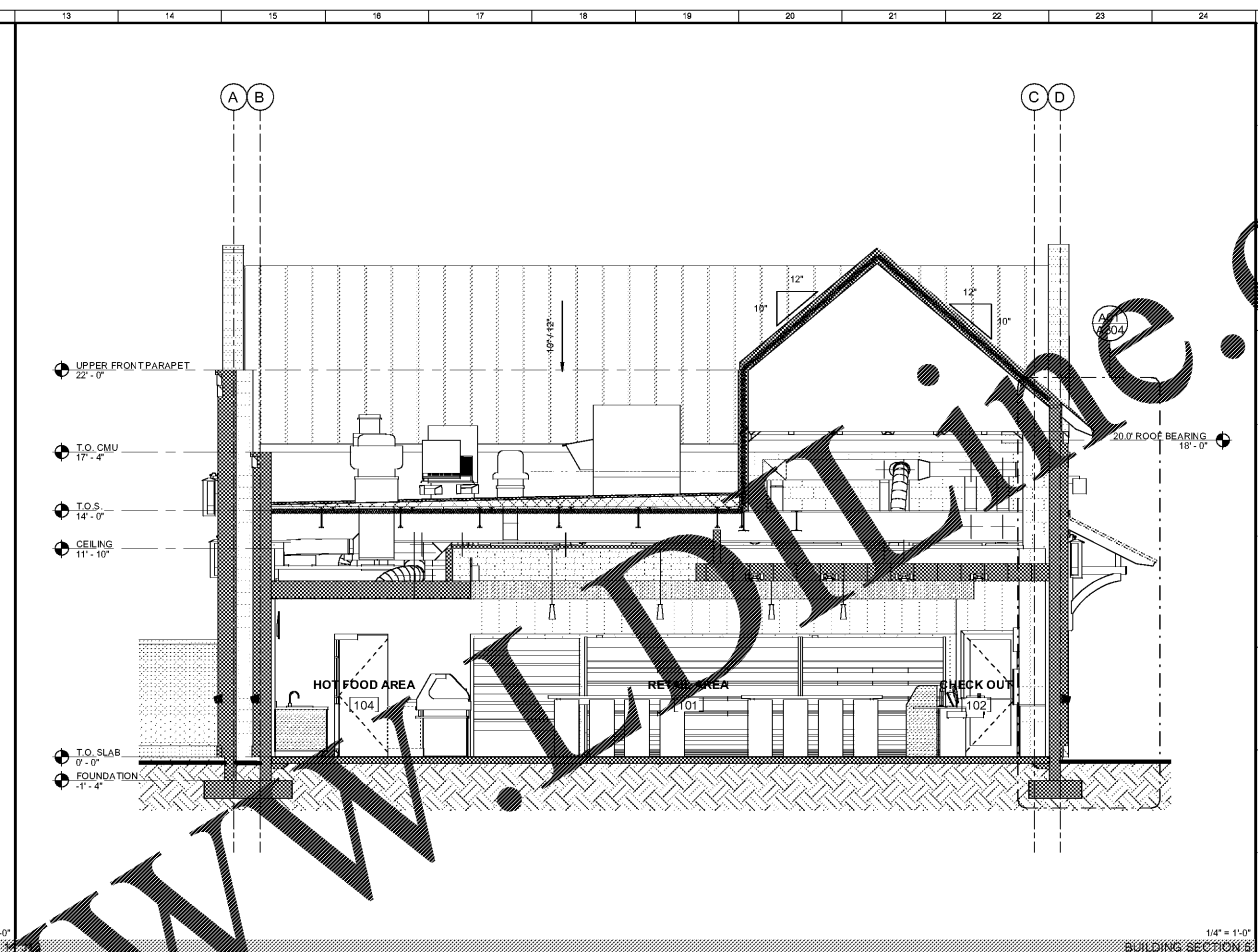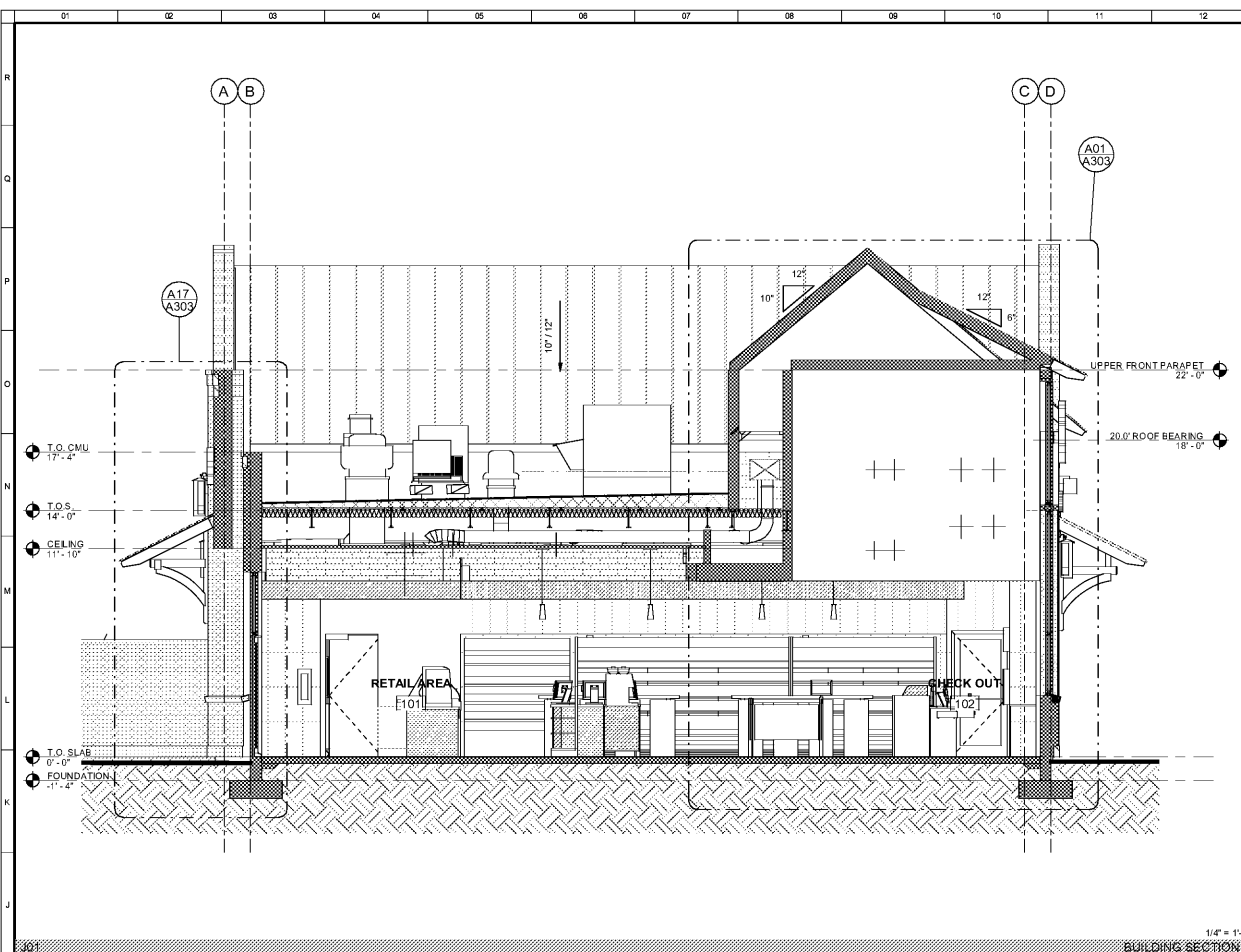

Order Plans @

WWW.WDLINE.COM