


PARKER'S CANE BAY

THE PARKER COMPANIES
17 WEST MOODLOUGH ST.
SAVANNAH, GA. 31401

Parkers

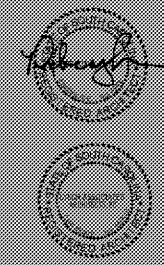

Revisions



No.	Date	Description

BUILDING SECTIONS

Scale:	1/4" = 1'-0"
Date:	11/21/19
Project:	P-1801
Sheet No.:	3 of 3

A302

2/4/2019 2:01:51 PM

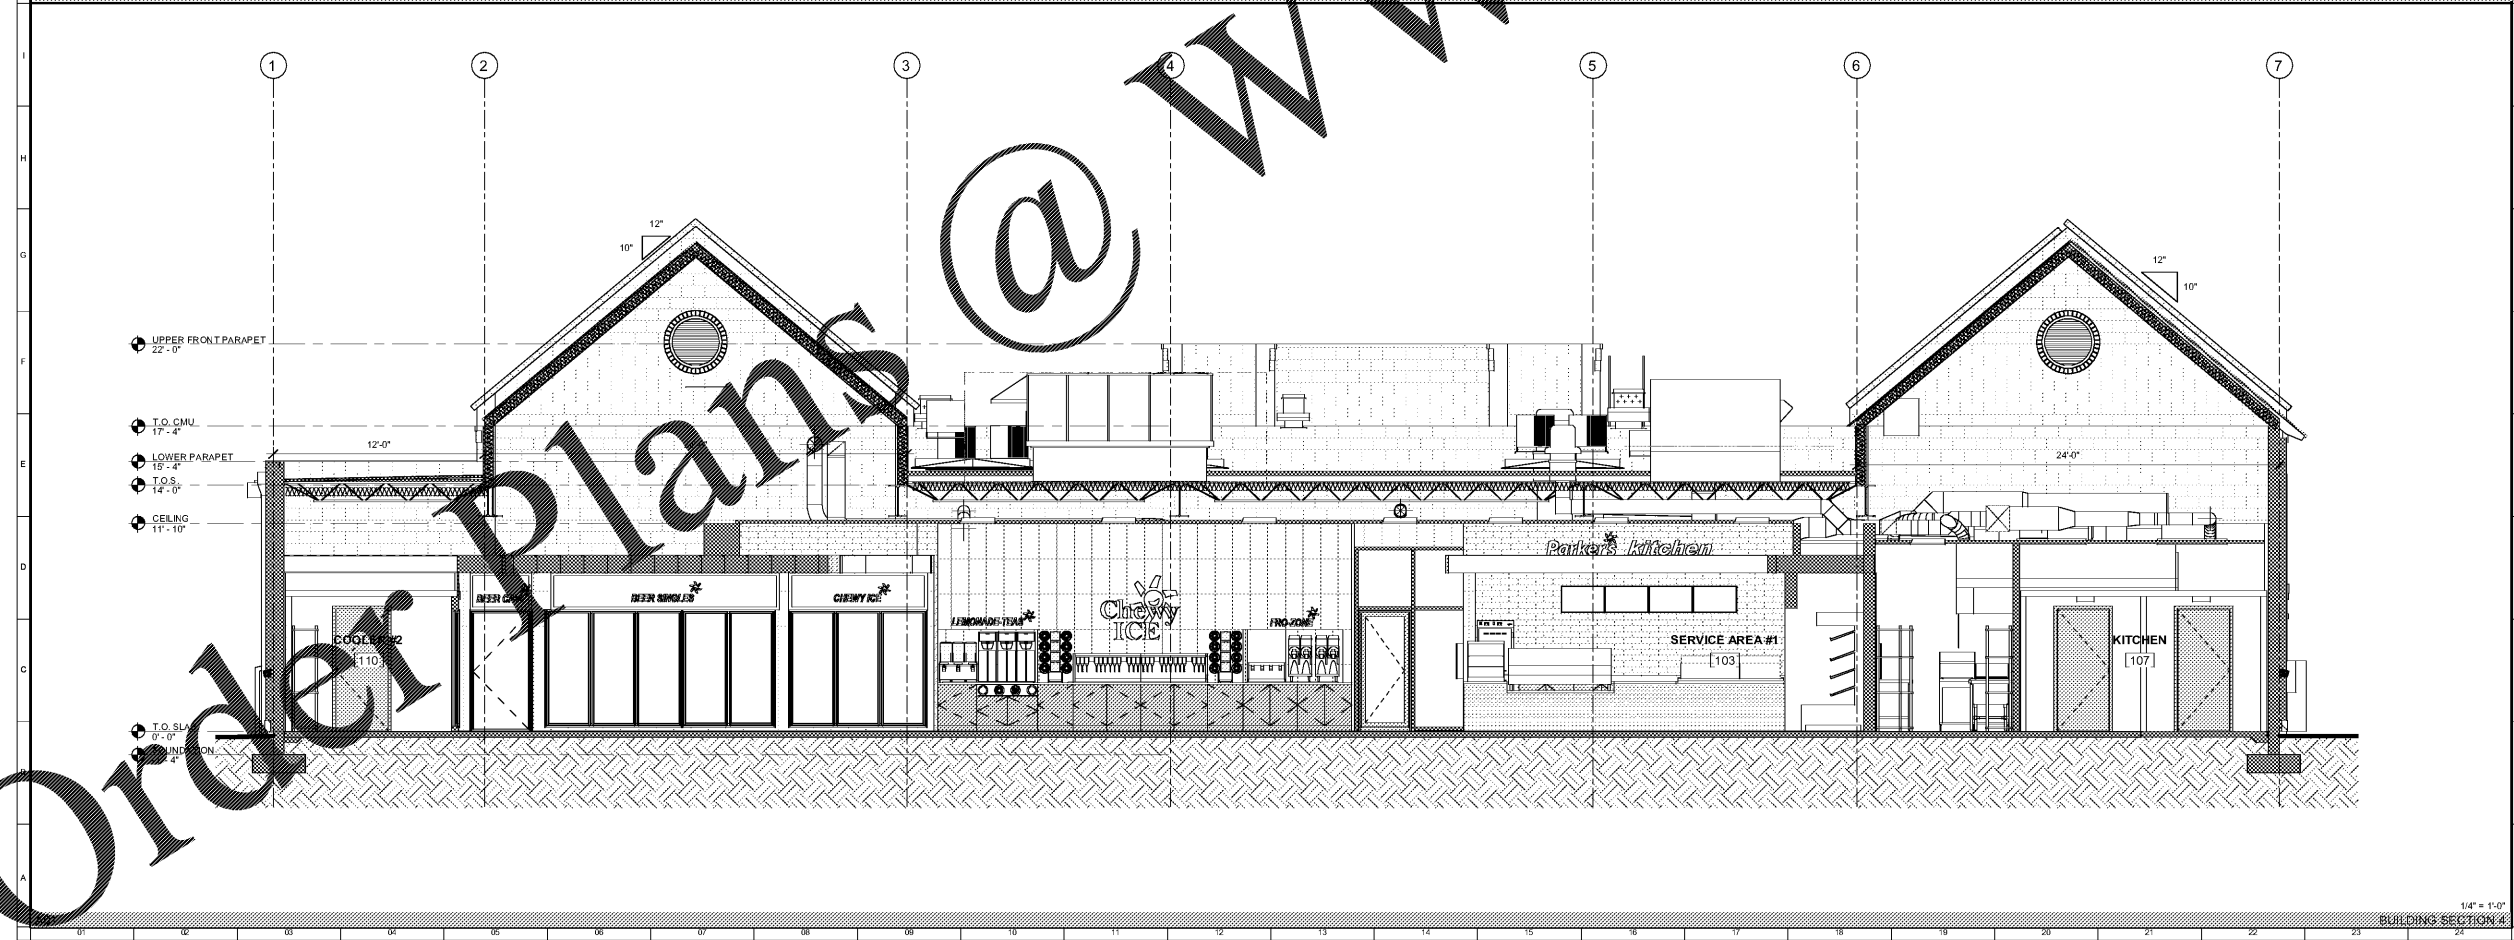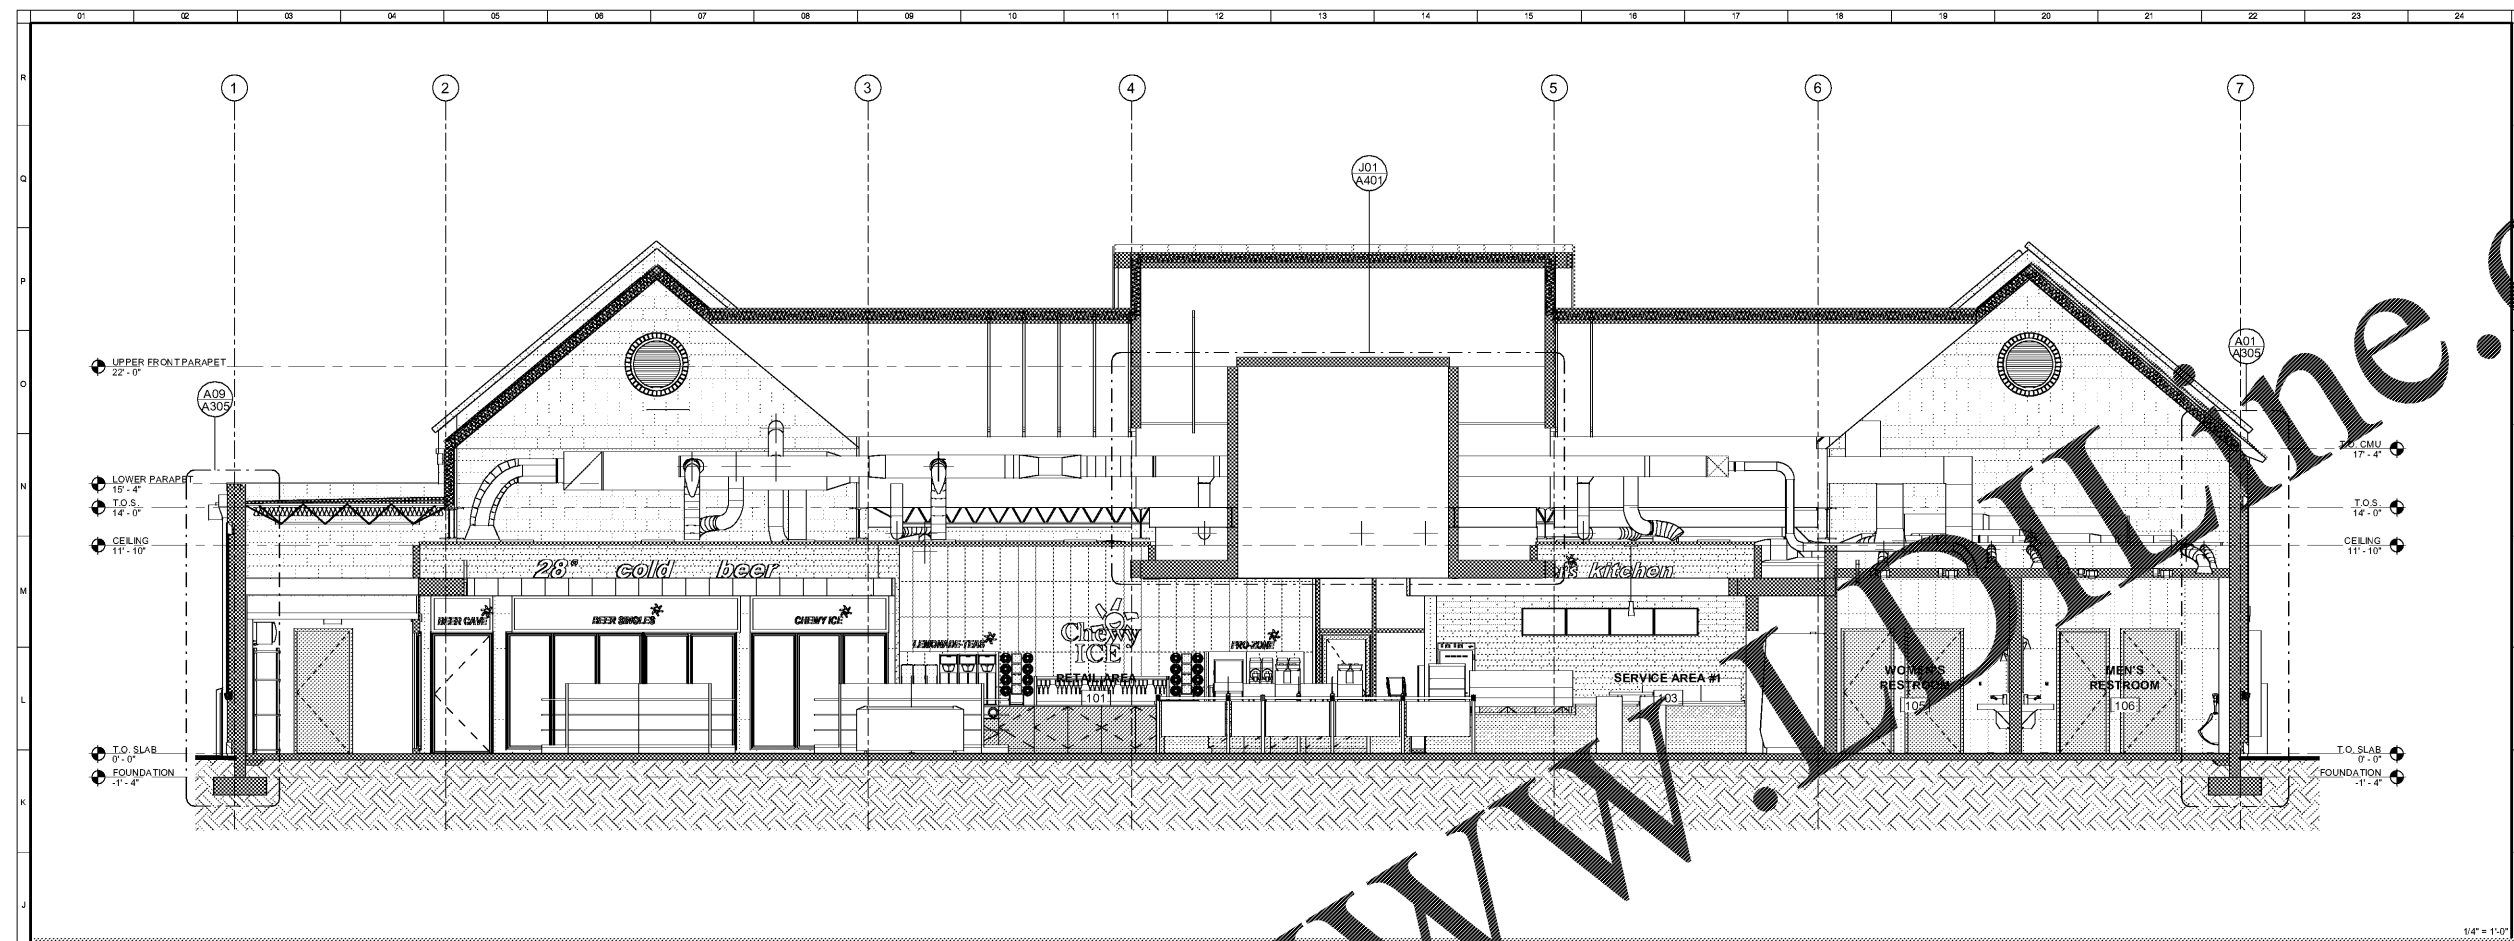

Order Plans @ www.dline.com