


PARKER'S CANE BAY

THE PARKER COMPANIES
17 WEST MOODHOUGH ST.
SAVANNAH, GA. 31401

Parkers

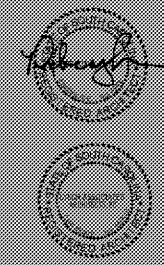

Revisions







No.	Date	Description

DETAILS

Scale: 1 1/2" = 1'-0"
 Date: 01/21/19
 Project: P-484
 Drawing No. A400

A400

2/4/2019 2:02:03 PM

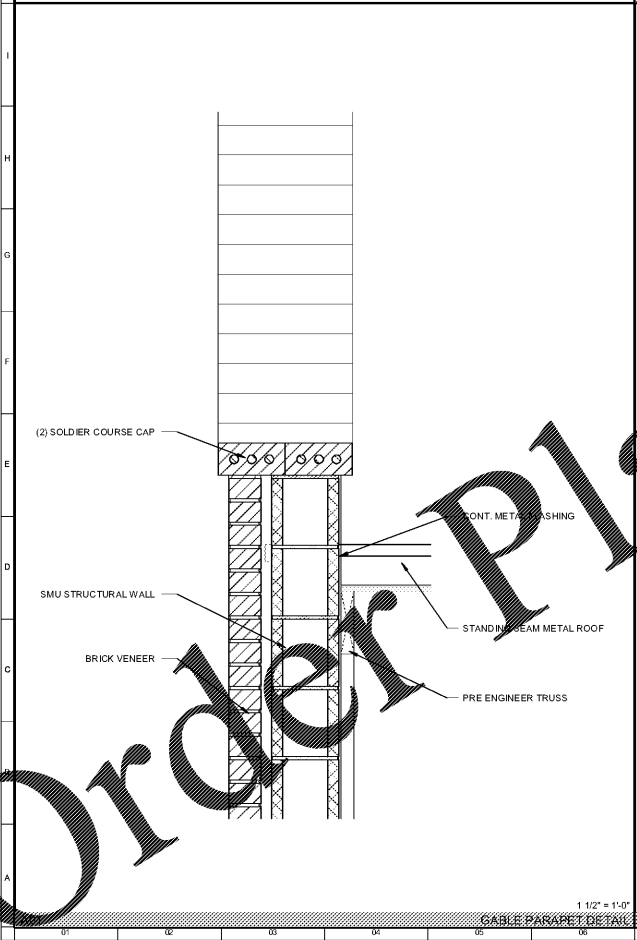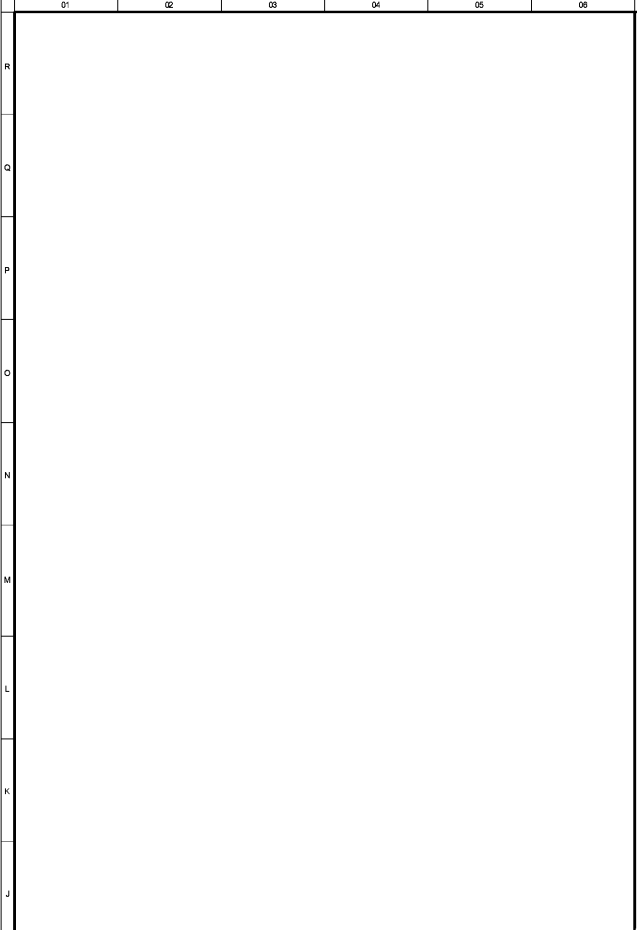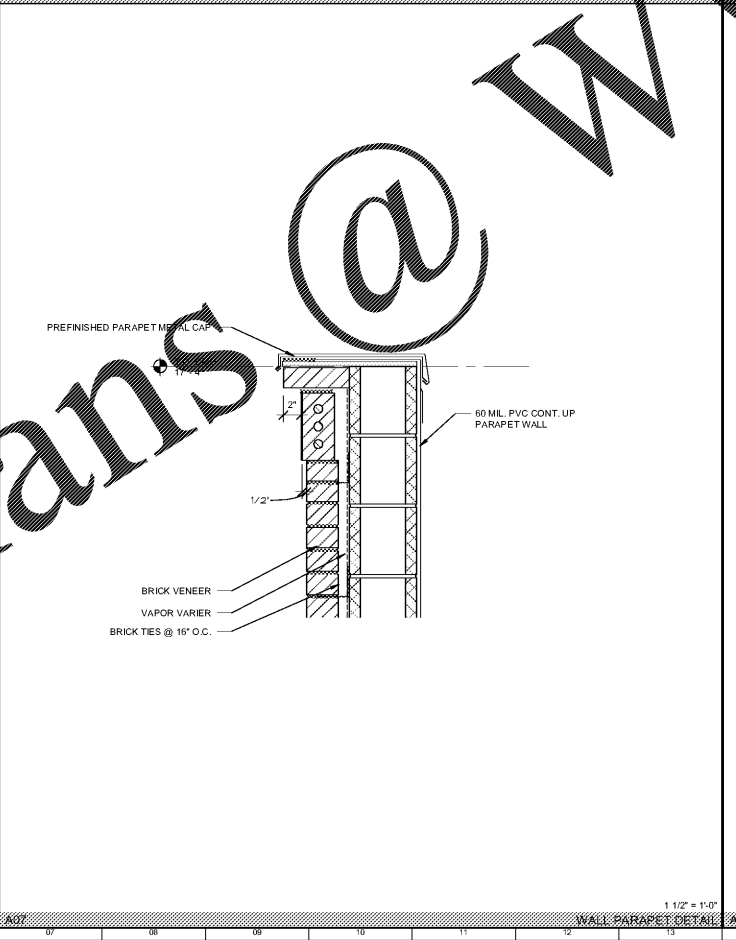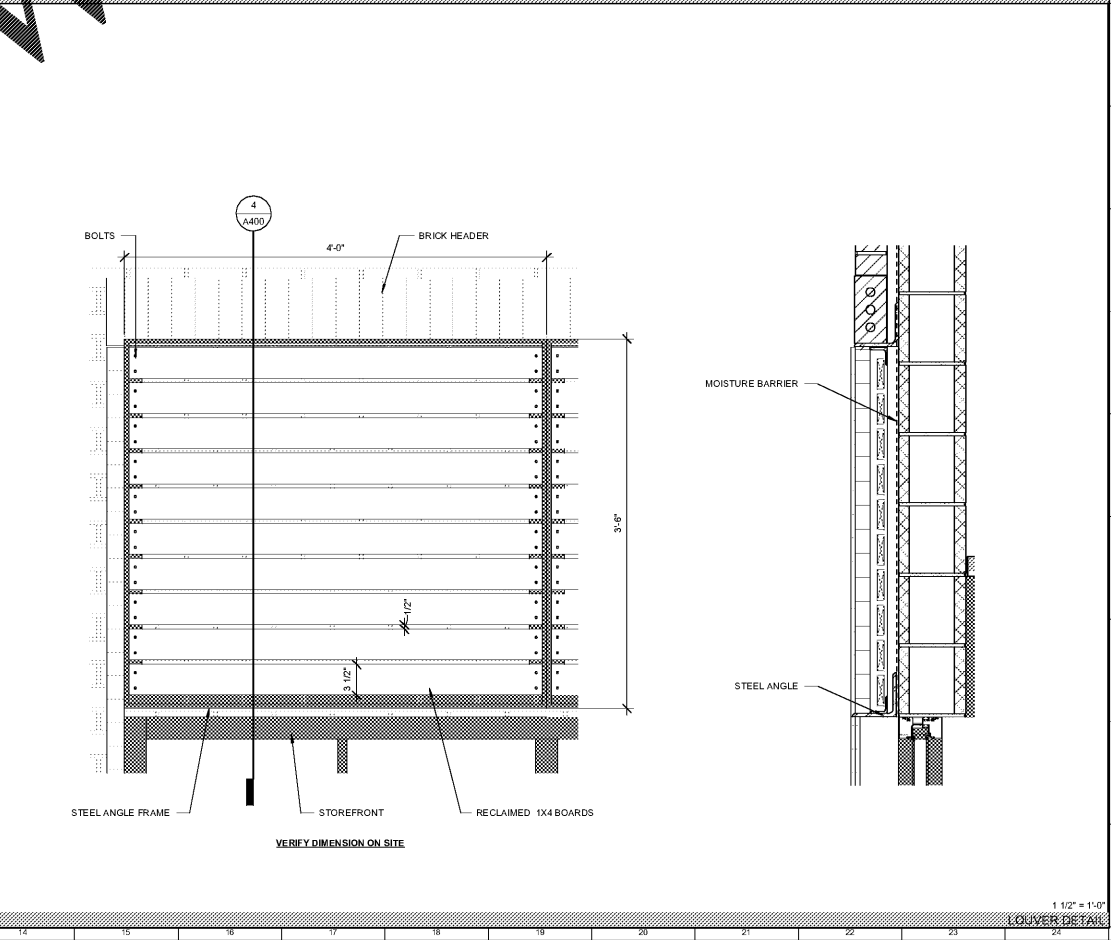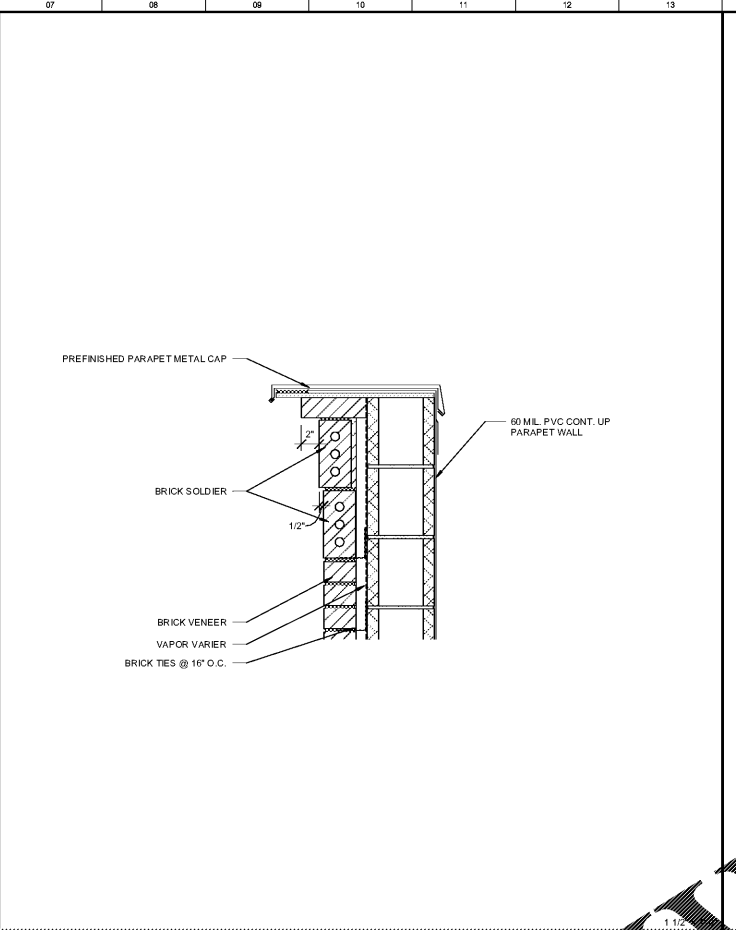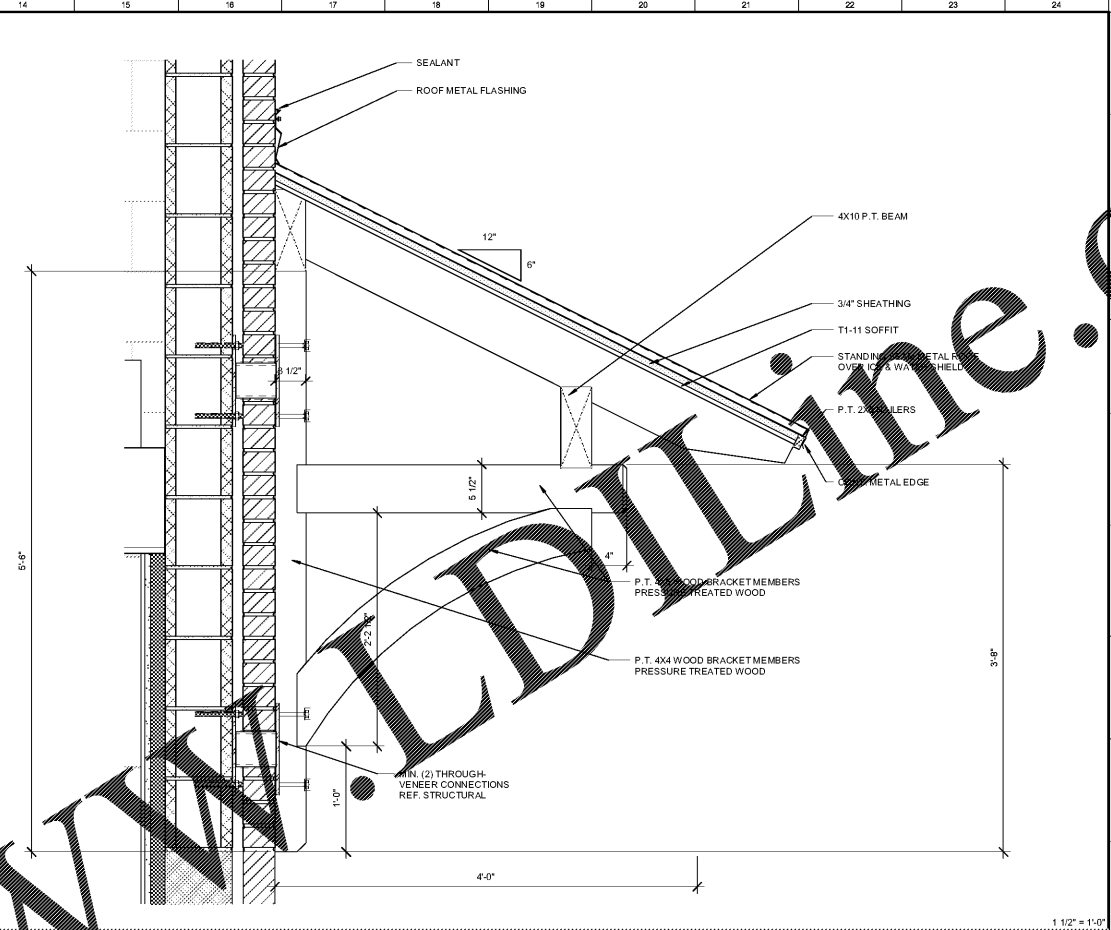

Order Plans @ WWW.LDILine.com