


NOTE:
 VERIFY ALL FINAL TILE SELECTION W/
 OWNER PRIOR TO INSTALL

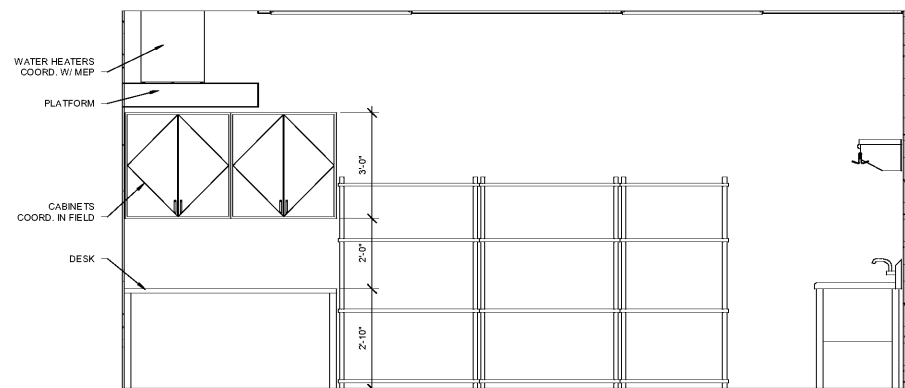


1/2" = 1'-0"

INTERIOR ELEVATION @ DESK


1/2" = 1'-0"

Elevation 3-2

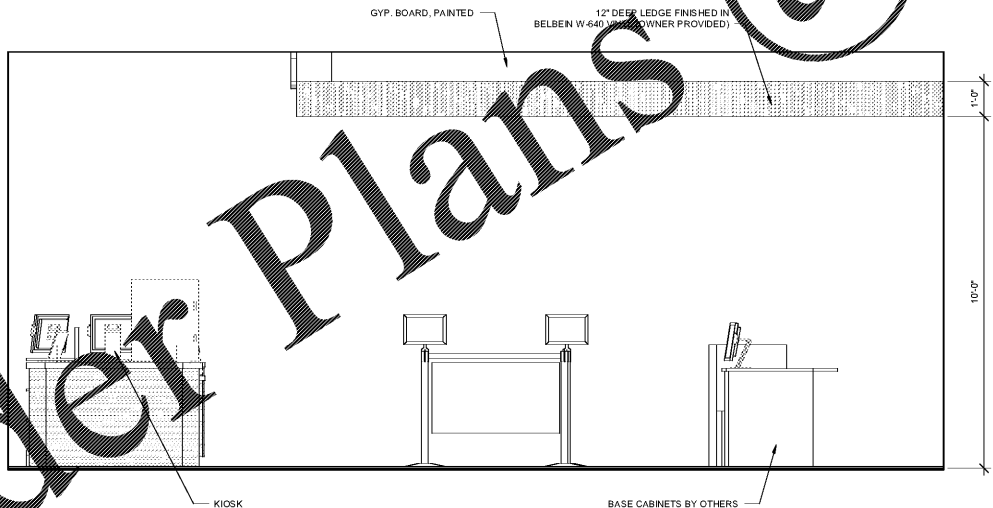


1/2" = 1'-0"

Elevation 10-3

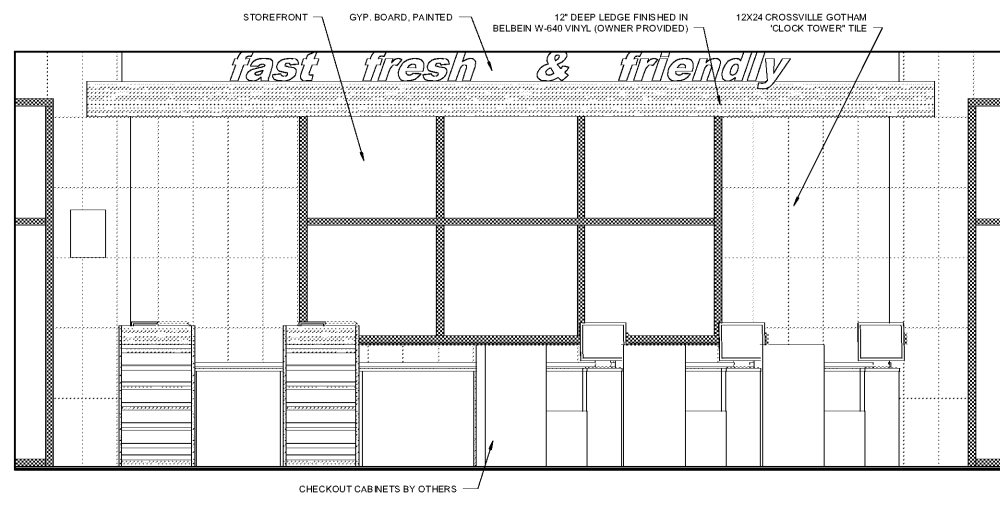

1/2" = 1'-0"


Elevation 3-3

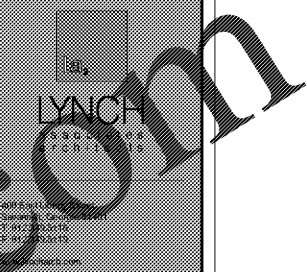

**PARKER'S CANE
 BAY**

THE PARKER COMPANIES
 17 WEST MOODHOUGH ST.
 SAVANNAH, GA. 31401

Parkers

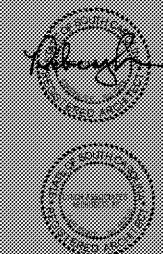

Revisions

No.	Date	Description

INTERIOR
 ELEVATIONS

Scale: As Indicated
 Date: 01/21/19
 Project: P-188
 Drawing No. A503

A503

2/4/2019 2:02:22 PM

Order Plans @

WWW.LDLine.com