



FUEL CANOPY PLANTER DETAIL 3/4" = 1'-0"

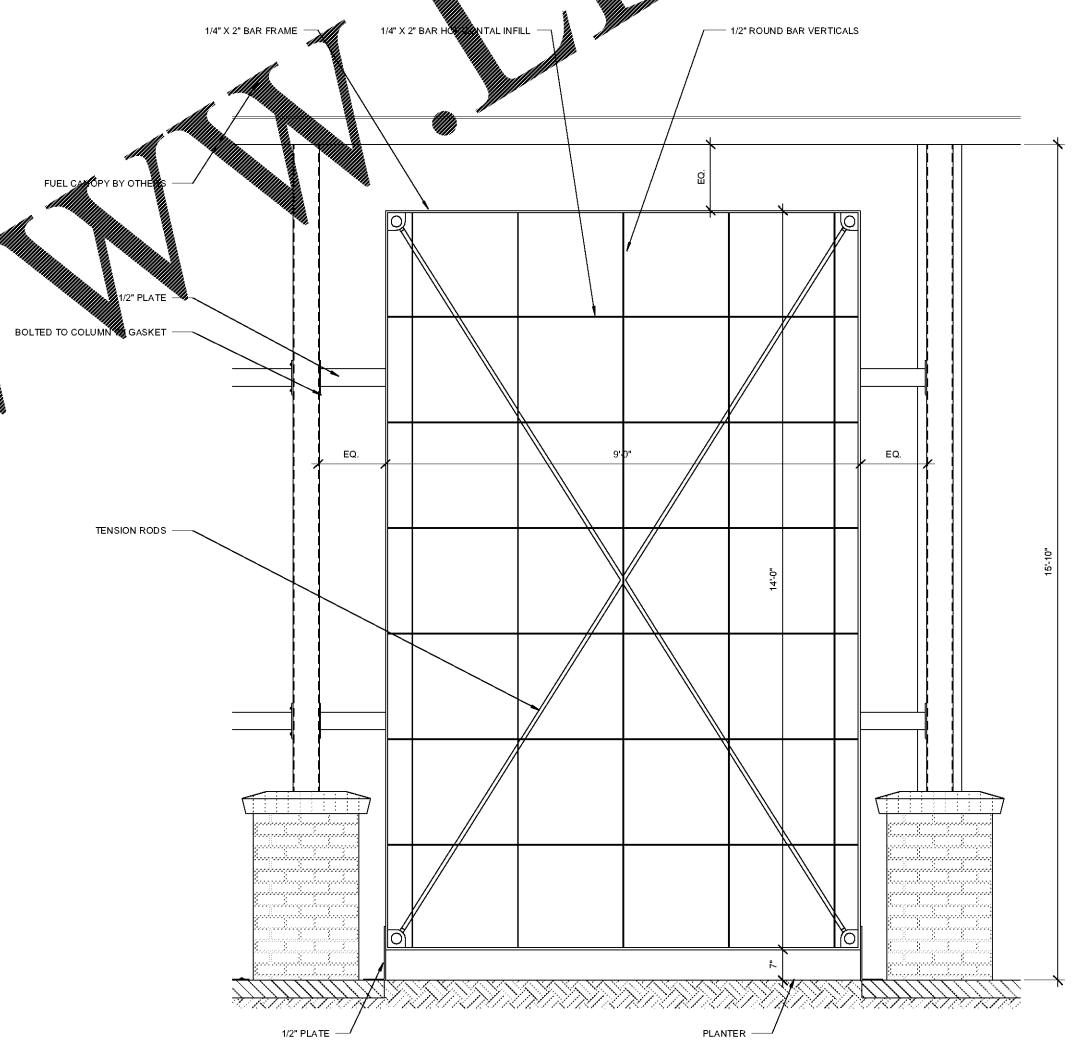

FUEL CANOPY DETAIL 3/4" = 1'-0"

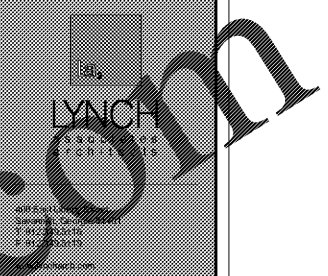

PARKER'S CANE BAY

THE PARKER COMPANIES
17 WEST MOODHOUGH ST.
SAVANNAH, GA. 31401



Revisions

NO.	DATE	REVISION

FUEL CANOPY DETAIL

Scale: 3/4" = 1'-0"
Date: 01/21/19
Project: F-404
Drawing No. A510

A510

2/4/2019 2:02:40 PM

Order Plans @ www.LDILine.com