

PARKER'S CANE BAY
 THE PARKER COMPANIES
 17 WEST MIDGONQUHST
 DAVENNAH, GA 31601

Parkers


Revisions

NO.	DATE	DESCRIPTION


MASONRY DETAILS

DATE: 2/1/2019
 TIME: 12:18
 DRAWING NO. S302


2/1/2019 9:39:56 AM

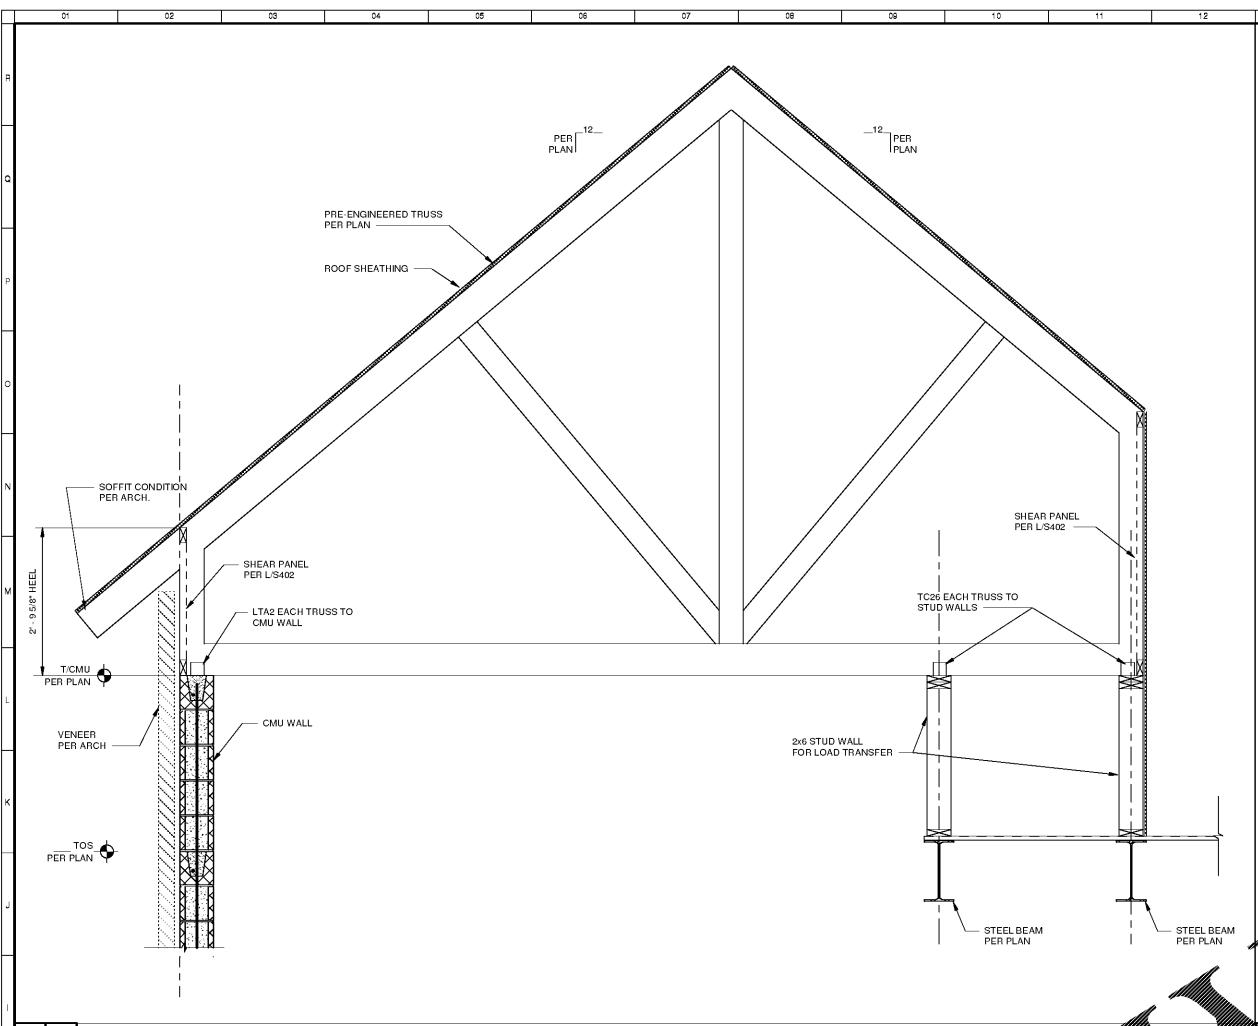


A S302 ROOF DECK BEARING @ CMU (JOISTS PARALLEL)
 1" = 1'-0"

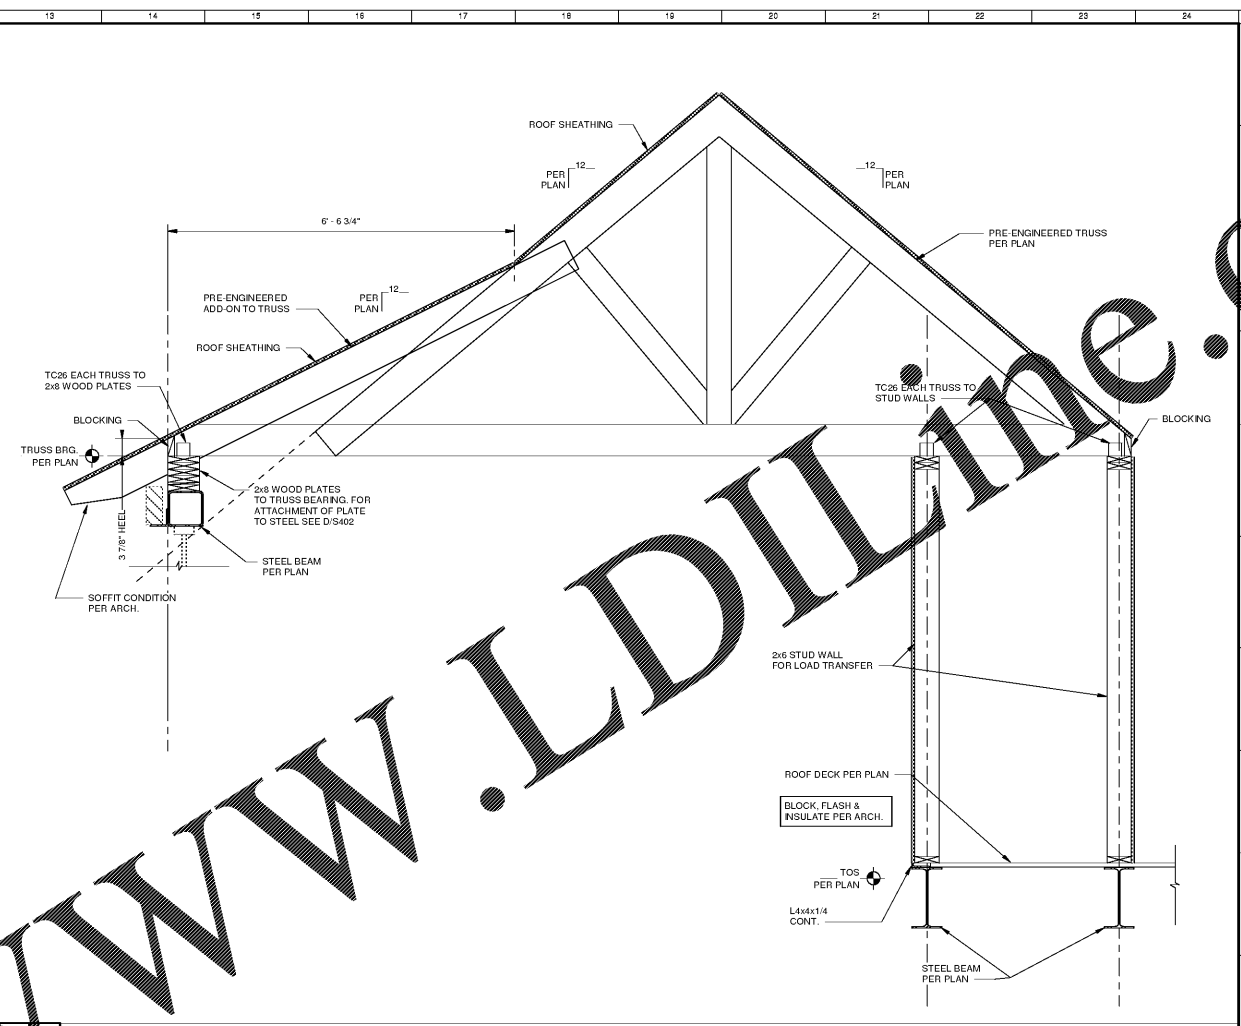


B S302 ROOF DECK BEARING @ CMU (JOISTS PARALLEL)
 1" = 1'-0"

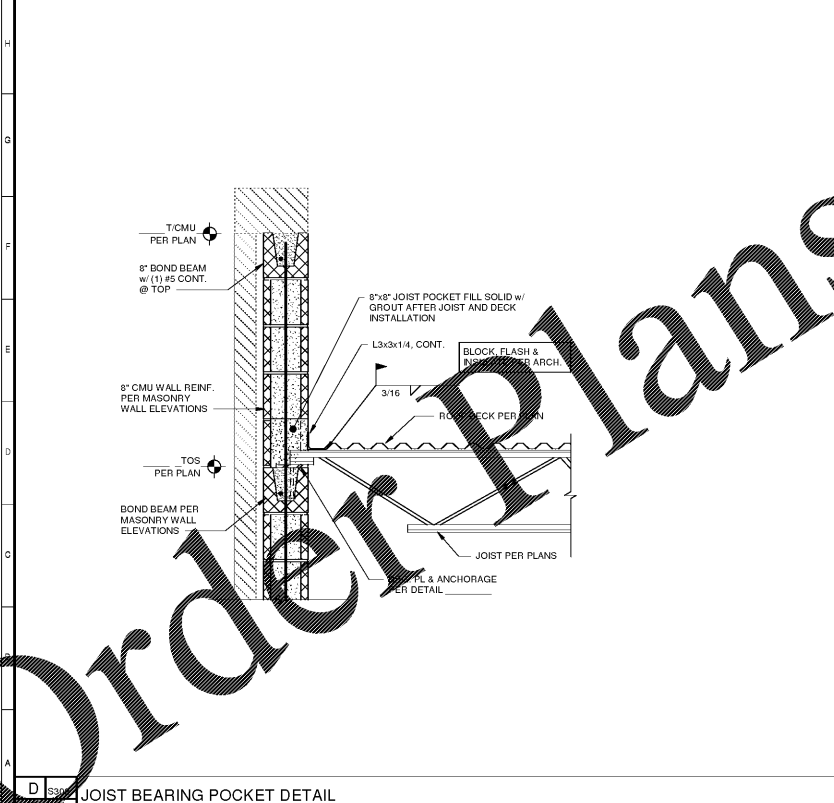

D S302 JOIST BEARING POCKET DETAIL
 1" = 1'-0"

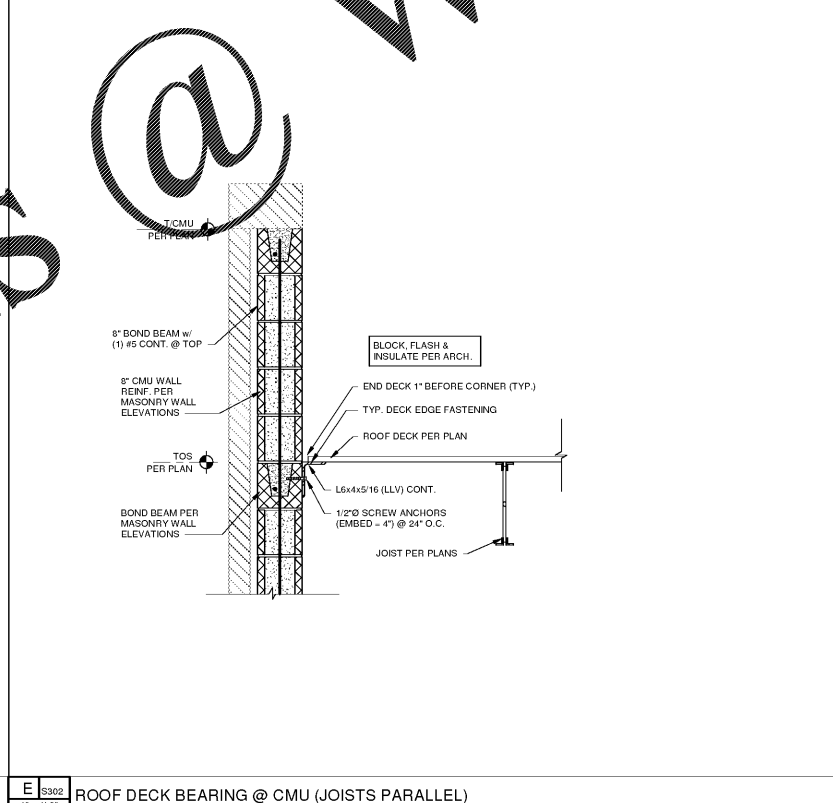

E S302 ROOF DECK BEARING @ CMU (JOISTS PARALLEL)
 1" = 1'-0"

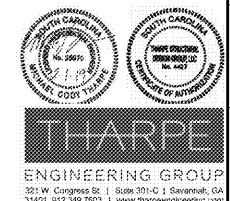

Order Plans @