



NOTES:
 1. ROUTE COOLER AND FREEZER EVAPORATOR DRAINS TO FLOOR DRAIN.

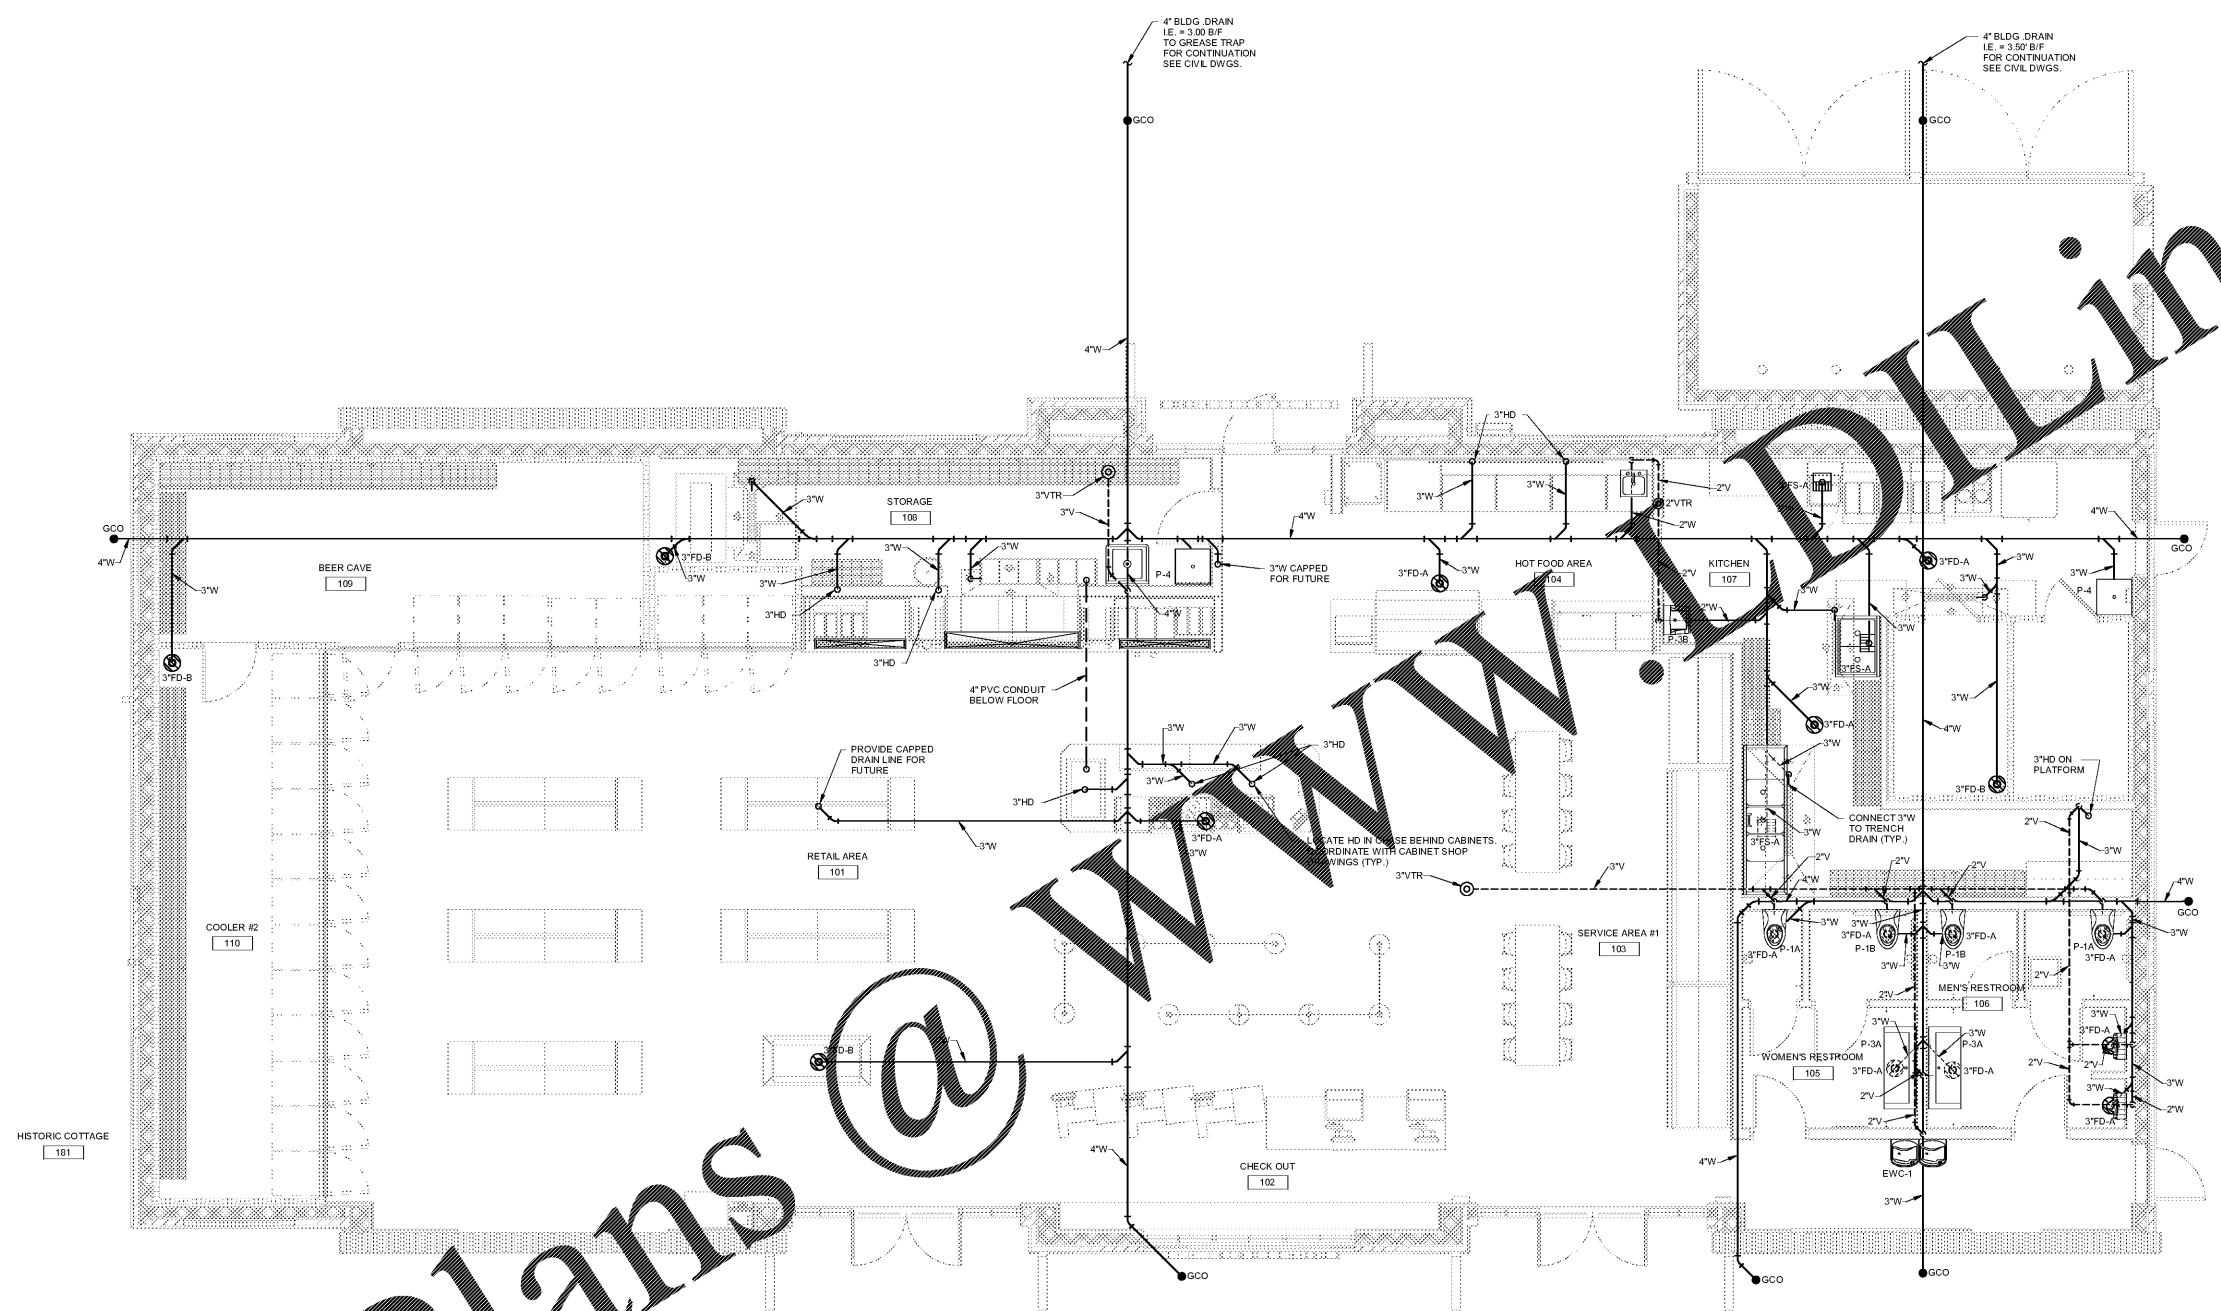

LYNCH
 ARCHITECTS
 4025 LYNCH BLVD
 SAVANNAH, GA 31401
 PARKER'S CANE BAY
 THE PARKER COMPANIES
 17 WEST MCDONOUGH ST.
 SAVANNAH, GA 31401

Parkers

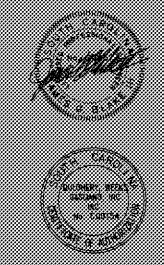

Revisions

NO.	DATE	REVISION

DRAINAGE & VENT PLAN

DW DULOHERY WEEKS ENGINEERS

P101

1/4" = 1'-0"
 DRAINAGE & VENT PLAN

2/1/2019 9:25:37 AM

Order Plans @ www.dline.com