




400 E. LINDSEY ST.
SAVANNAH, GA 31401
TEL: 912.435.1111
FAX: 912.435.1119

PARKER'S CANE BAY

THE PARKER COMPANIES
17 WEST MCDONOUGH ST.
SAVANNAH, GA 31401

Parkers

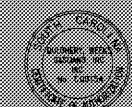

Revisions

NO.	DATE	REVISION


HOT & COLD WATER PLAN

Scale: 1/4" = 1'-0"
 Date: 07/01/19
 Project: P-201
 Drawing #: P-201

P201



1/4" = 1'-0"
HOT & COLD WATER PLAN

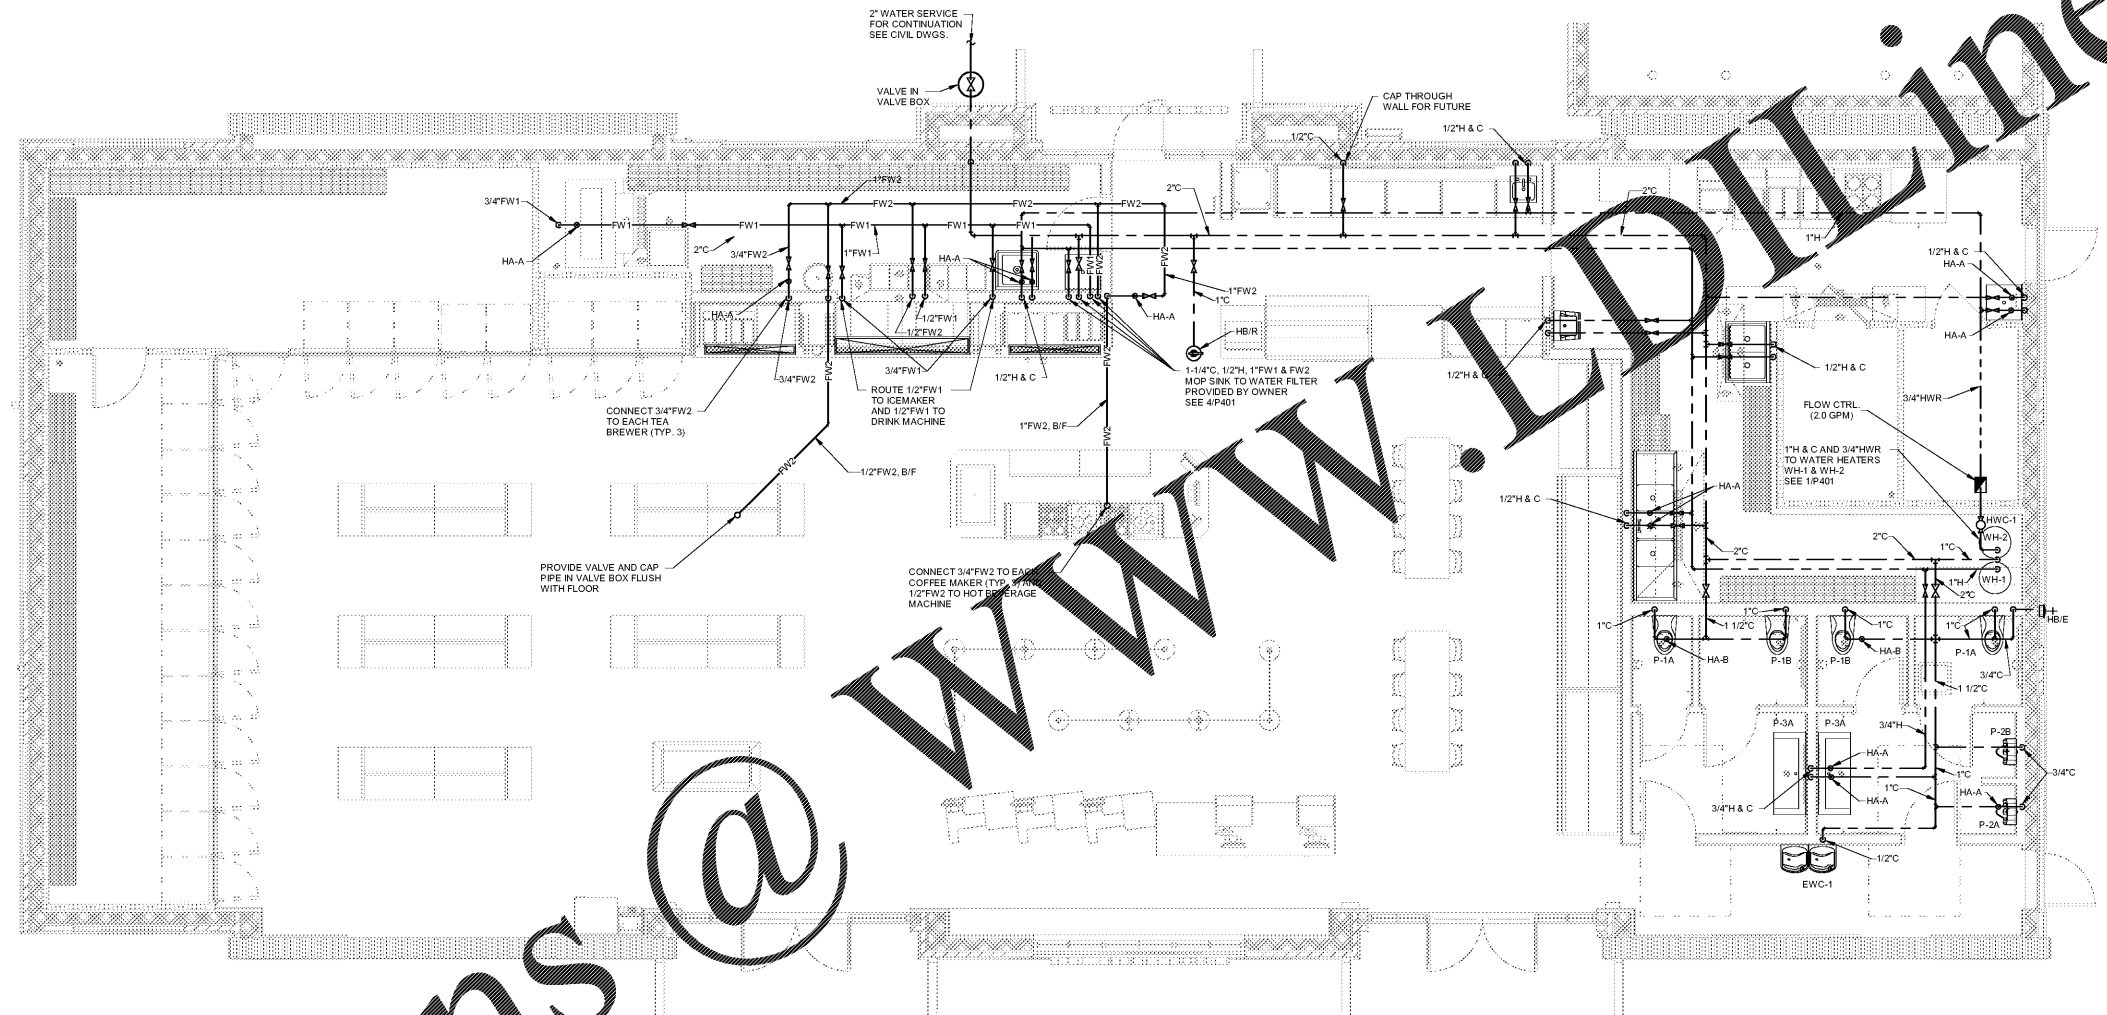

Order Plans @ www.LDOnline.com