




CONNECTION TO TOP CHORD OF EXISTING TRUSS SYSTEM FOR BRACING AND CEILING SUSPENSION SYSTEM - DO NOT CONNECT OR BRACE TO SPRINKLER SYSTEM OR ANY OTHER ITEMS

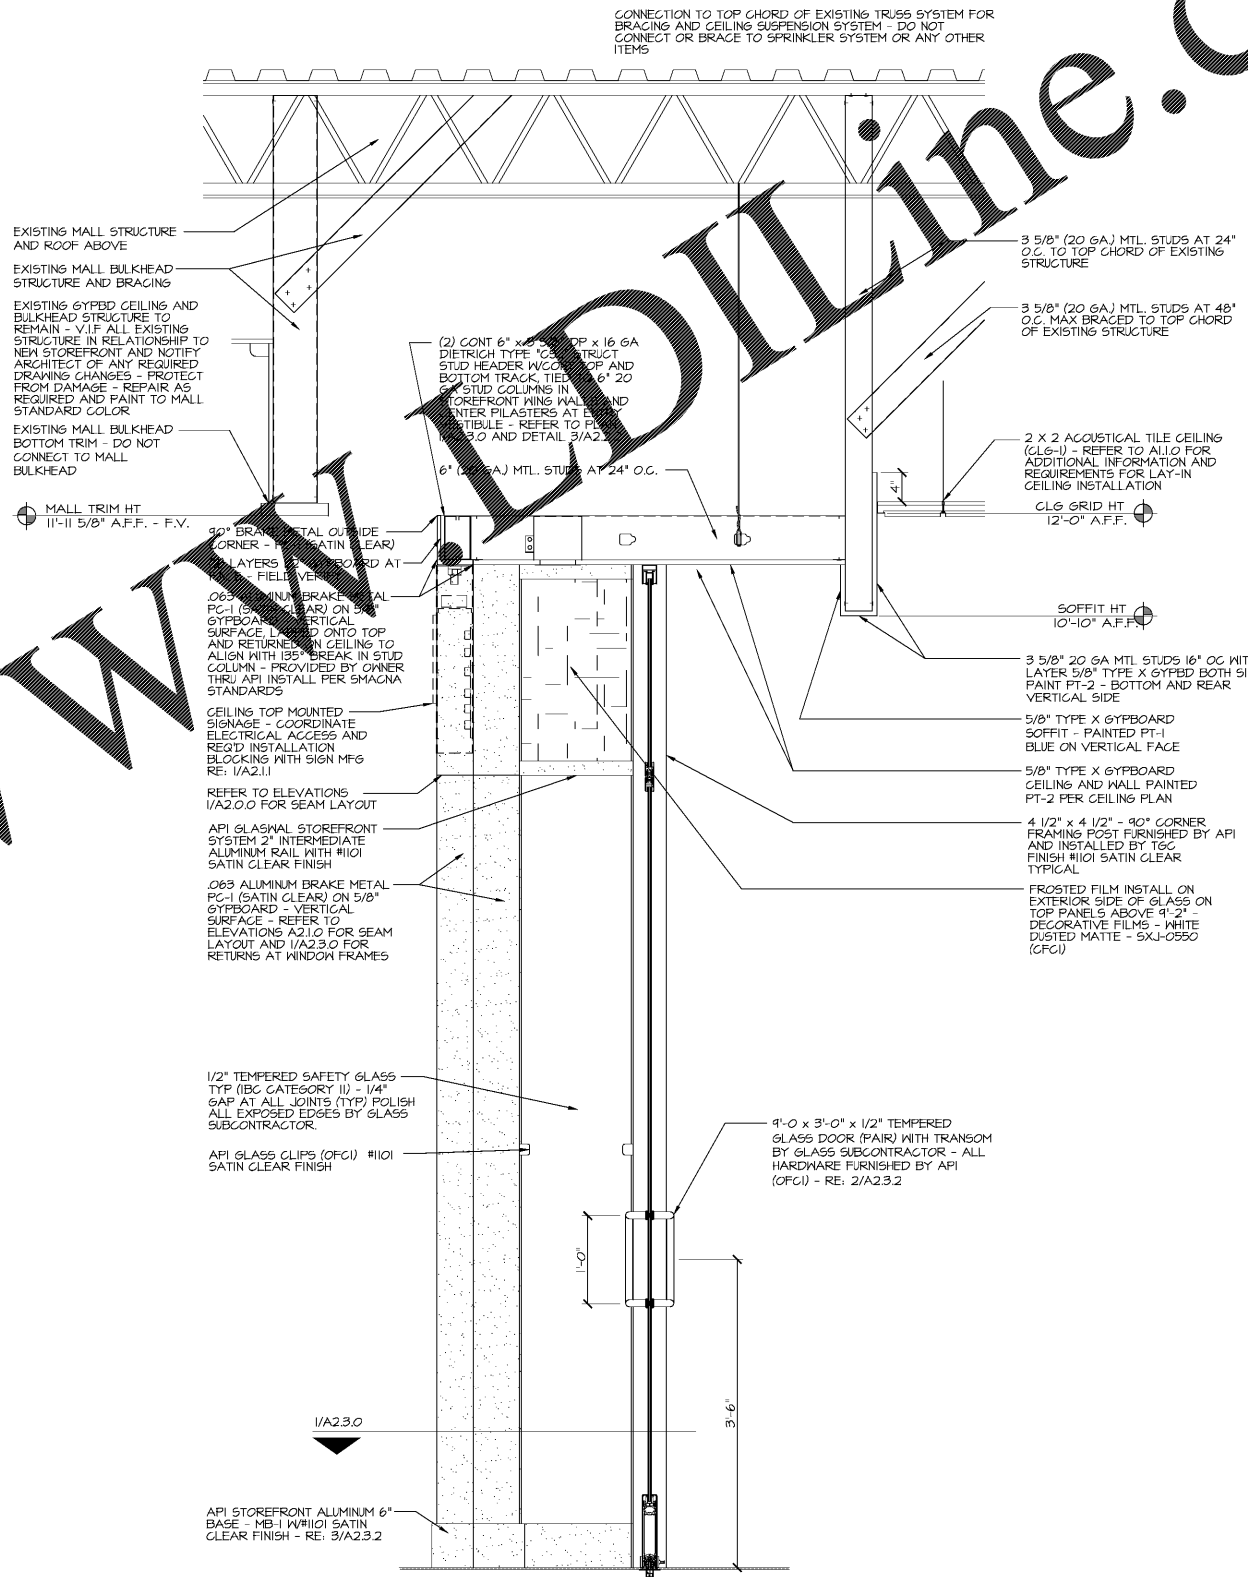


STOREFRONT SECTION AT NORTHEAST ENTRY

SCALE: 1" = 1'-0"


3 STOREFRONT HEADER CONNECTION DETAIL 3 5/8" X 6"

SCALE: 1" = 1'-0"

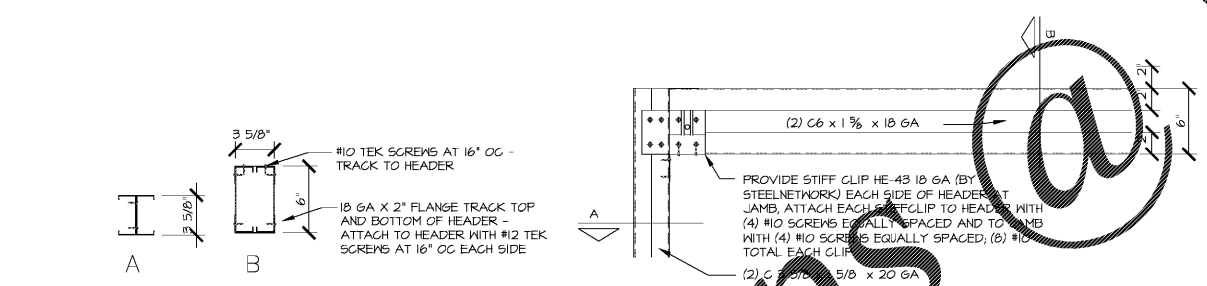

2 STOREFRONT HEADER CONNECTION DETAIL 6" X 6"

SCALE: 1" = 1'-0"

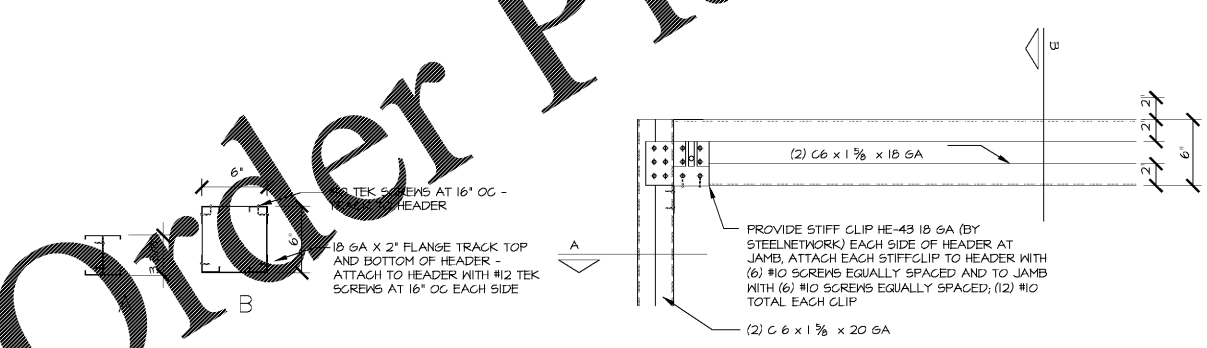

Order Plans

WWW.LIDSLINE.COM