
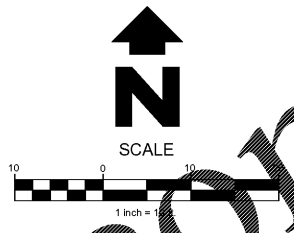


Oct22,2018-1:48pm - User: sarah.bryant
L:\0305-18-2613 Loves - Meadowview, VA 51\CIVIL\Construction Documents Folder\2018-10-17 (OTP)\03-18-2613.plt.dwg

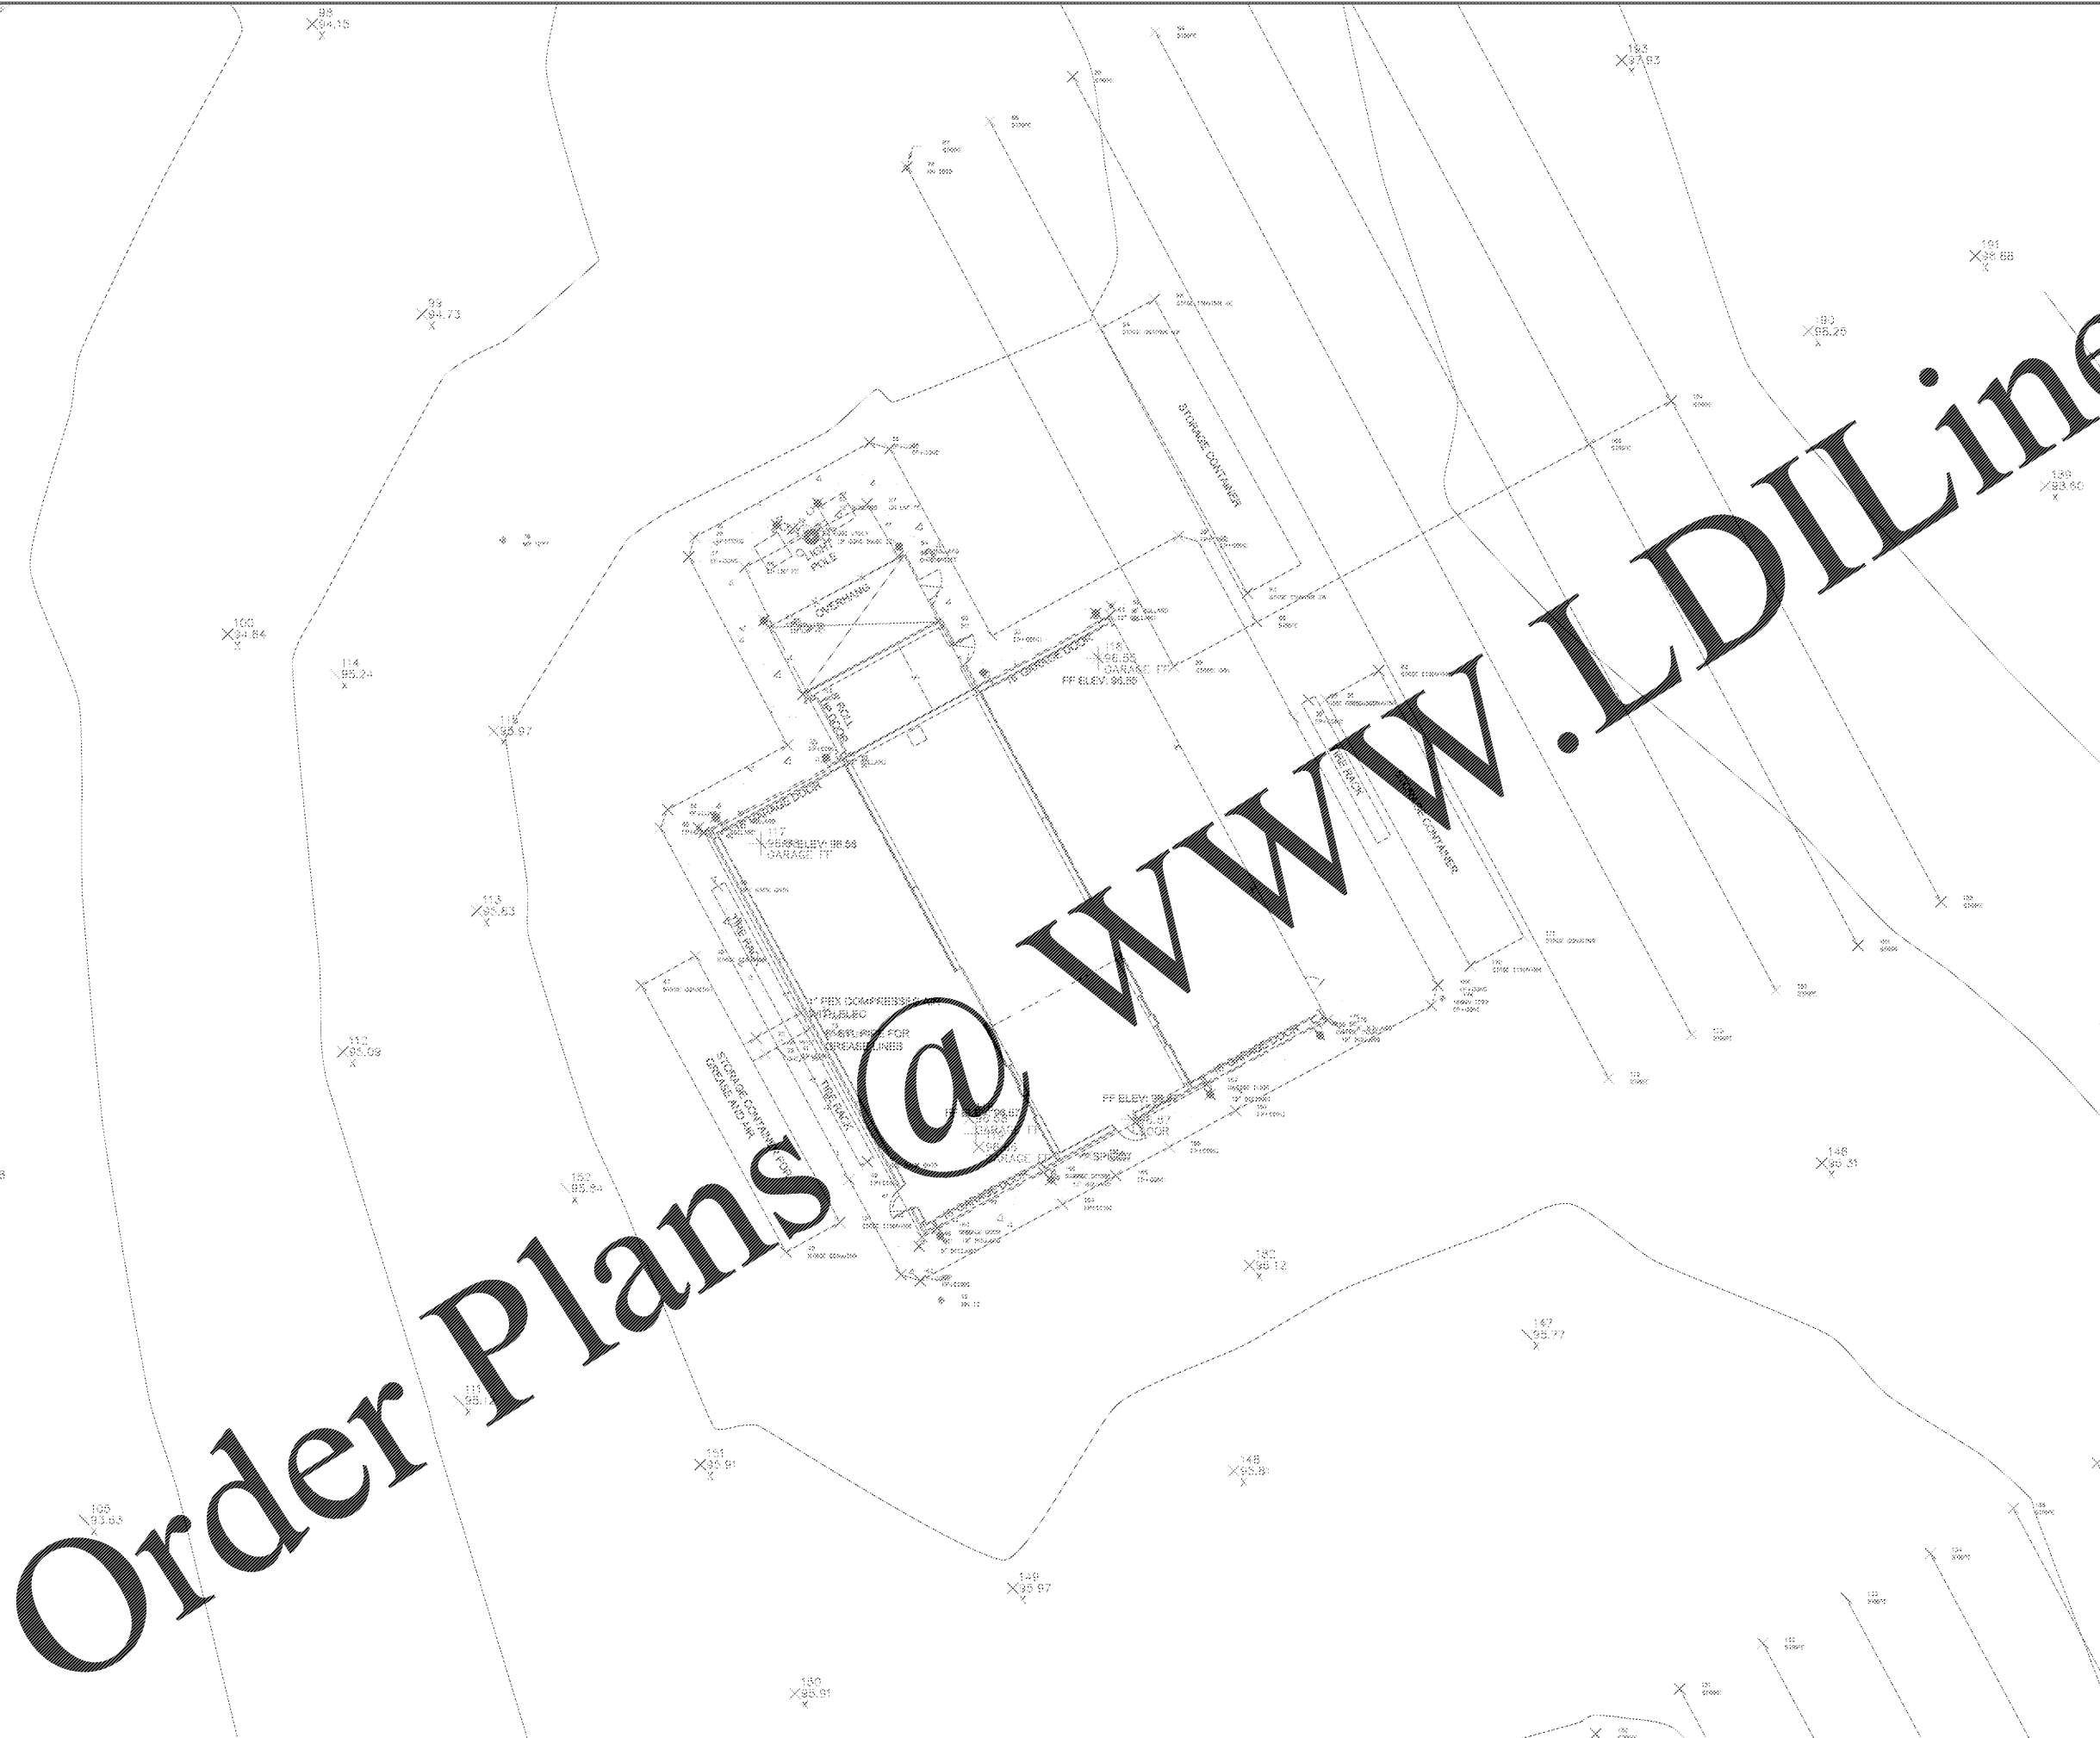


HFA
HARRISON FRENCH
 & ASSOCIATES, L.P.
 1705 S. Walton Blvd., Suite 3
 Bentonville, Arkansas 72712
 1.479.273.7780
 f.888.520.9685
 www.hfs-ae.com

STIPULATION FOR REUSE
THIS DOCUMENT IS THE PROPERTY OF HARRISON FRENCH & ASSOCIATES, L.P. (HFA). IT IS TO BE USED ONLY FOR THE PROJECT AND SITE SPECIFICALLY IDENTIFIED HEREIN. IT IS NOT TO BE REPRODUCED, COPIED, OR TRANSMITTED IN ANY FORM OR BY ANY MEANS, ELECTRONIC OR MECHANICAL, INCLUDING PHOTOCOPYING, RECORDING, OR BY ANY INFORMATION STORAGE AND RETRIEVAL SYSTEM, WITHOUT THE WRITTEN PERMISSION OF HFA. ANY REUSE OF THIS DOCUMENT FOR ANY OTHER PROJECT OR SITE WITHOUT THE WRITTEN PERMISSION OF HFA IS STRICTLY PROHIBITED. HFA SHALL BE LIABLE FOR ANY DAMAGES, INCLUDING REASONABLE ATTORNEY'S FEES, ARISING OUT OF OR FROM THE REUSE OF THIS DOCUMENT WITHOUT THE WRITTEN PERMISSION OF HFA.

13365 GLENBROOK AVE.
MEADOWVIEW, VA 24361
**LIGHT MECHANICAL
 SERVICE ADDITION**
 PROJECT NUMBER: 03-18-2613

Loves
**Travel Stop &
 Country Stores**

 

ISSUE BLOCK	
OTP	10-25-18

STORE NO. 613
DOCUMENT DATE: 10/25/18
CHECKED BY: DRG
DRAWN BY: SAB
PROTO CYCLE:

EXISTING GRADES

SHEET: YCV-1

SURVEY PROVIDED BY:
HIGHLANDS SURVEYING
14180 FRIENDSHIP RD.
CHILHOWIE, VA 24319
423-967-7270