

- GENERAL NOTES:**
- ALL INTERIOR FINISHES SHALL COMPLY WITH TABLE 803.5 OF THE 2014 FLORIDA BUILDING CODE.
  - PAINT ALL SITE UTILITIES TO MATCH BUILDING COLOR.
  - G.C. TO PROVIDE & INSTALL RESTROOM ACCESSORIES, INCLUDING: WATER CLOSET, SINK, MIRROR, GRAB BARS AND TOILET PAPER DISPENSER.
  - G.C. TO PROVIDE SEAT PROTECTOR DISPENSER AND ELECTRIC HAND DRYER.
  - NO VISIBLE SCREWS OR POP RIVETS ON WINDOW FRAMES.
  - USE FDA APPROVED FOOD GRADE CLEAR CAULKING, BETWEEN COUNTERTOP AND FRP, AND WHERE REQUIRED PER LOCAL & COUNTY HEALTH DEPARTMENT.
  - GENERAL CONTRACTOR SHALL COORDINATE W/ THE EQUIPMENT & DRYWALL INSTALLER TO INSURE THAT ALL ELECTRICAL WIRING, WATER LINES AND REFRIGERATIONS HAVE BEEN INSTALLED PROPERLY, ON ALL EQUIPMENT, PRIOR TO THE HANGING OF ANY DRYWALL.

**GIGANT OIL**  
 1806 N. FRANKLIN ST  
 TAMPA, FL 33606


**CUSTOMER:**  
 BP STATION  
 3009 GULF TO BAL BLVD  
 CLEARWATER, FL 34619

**ENGINEER OF RECORD:**  
**AEC Services, Inc.**  
 RON FAIR, P.E.  
 License No. 9277 QB #001445  
 FL # 50728

1918 ALLISON WOODS LANE  
 TAMPA, FL 33619  
 (813) 954-1234  
 (813) 954-2860 (f)  
 www.aecservicesinc.com

**REVISIONS**

NO	DESCRIPTION	DATE	CHECKED	AUTHOR
6				
5				
4				
3				
2				
1				

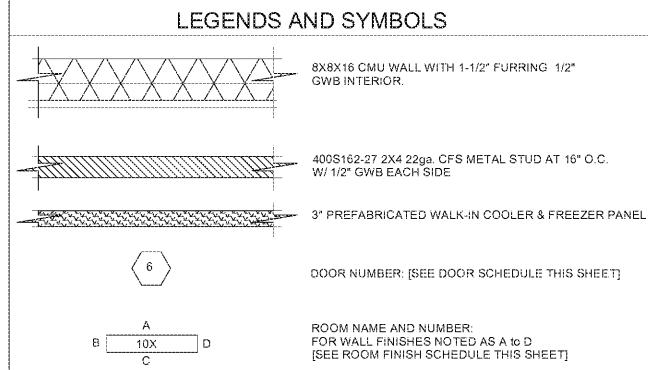

**FINISH MATERIAL SCHEDULE**

FLOOR	FINISH	WALL	FINISH
F1	EXPOSED CONC. SEALED	W1	1/2" GYPSUM WALL BOARD - PAINTED
F2	CERAMIC TILE WITHINSET OVER CONC.	W2	3/32" THICK FRP OVER GYP. BD. (WHITE)
		W3	FACTORY FINISH
F3	12"x 12"x 1/8" VINYL COMPOSITION TILE (Armstrong shelter white)	W4	MARLITE F.R.P.
B1	6" HIGH BLACK RUBBER BASE	C1	1/2" GYPSUM WALL BOARD - PAINTED
B2	6" H. 3/8" RADIUS COVED METAL BASE	C2	SUSPENDED 2x4" T-BAR GRID W/ LAY-IN 5/8" WASHABLE ACOUSTICAL TILES, BY ARMSTRONG.
B3	6" H. COVED CERAMIC TILE	C3	FACTORY FINISH

**FIRST FLOOR PLAN**  
 1/4" = 1'-0"

**ROOM FINISH SCHEDULE**

RM NO.	ROOM NAME	FLOOR	BASE	WALLS				CLG. HGT.	CLG. FIN.	REMARKS
				A	B	C	D			
100	SALES AREA	F2	B3	W1	W1	W1	W1	12'-8"	C2	
101	CASHIER	F2	B3	W1	W1	W1	W1	12'-8"	C2	
102	STORAGE	F3	B1	W1	W1	W1	W1	9'-0"	C2	
103	ELECTRICAL ROOM	F1						9'-0"	C2	
104	FREEZER	F1	B2	W3	W3	W3	W3	-	-	(SEE MANUFACTURERS SHOP DRAWINGS)
105	WALK-IN COOLER	F1	B2	W3	W3	W3	W3	-	-	(SEE MANUFACTURERS SHOP DRAWINGS)
106	MEN	F2	B3	W2	W2	W2	W2	12'-8"	C2	GYP. BOARD SHALL BE MOISTURE RESISTANT- AT MENS & WOMENS RESTROOMS, MIN. 4" A.F.F. (PER CODE)
107	WOMEN	F2	B3	W2	W2	W2	W2	12'-8"	C2	
108	BEER CAVE	F2	B3	W2	W2	W2	W2	-	-	(SEE MANUFACTURERS SHOP DRAWINGS)

NOTE: CAULK ALL JUNCTURES BETWEEN DISSIMILAR PRODUCTS

**Order Plans**

**FLOOR PLAN**

**A-1**