


Order Plans @ WWW.AEDLine.com

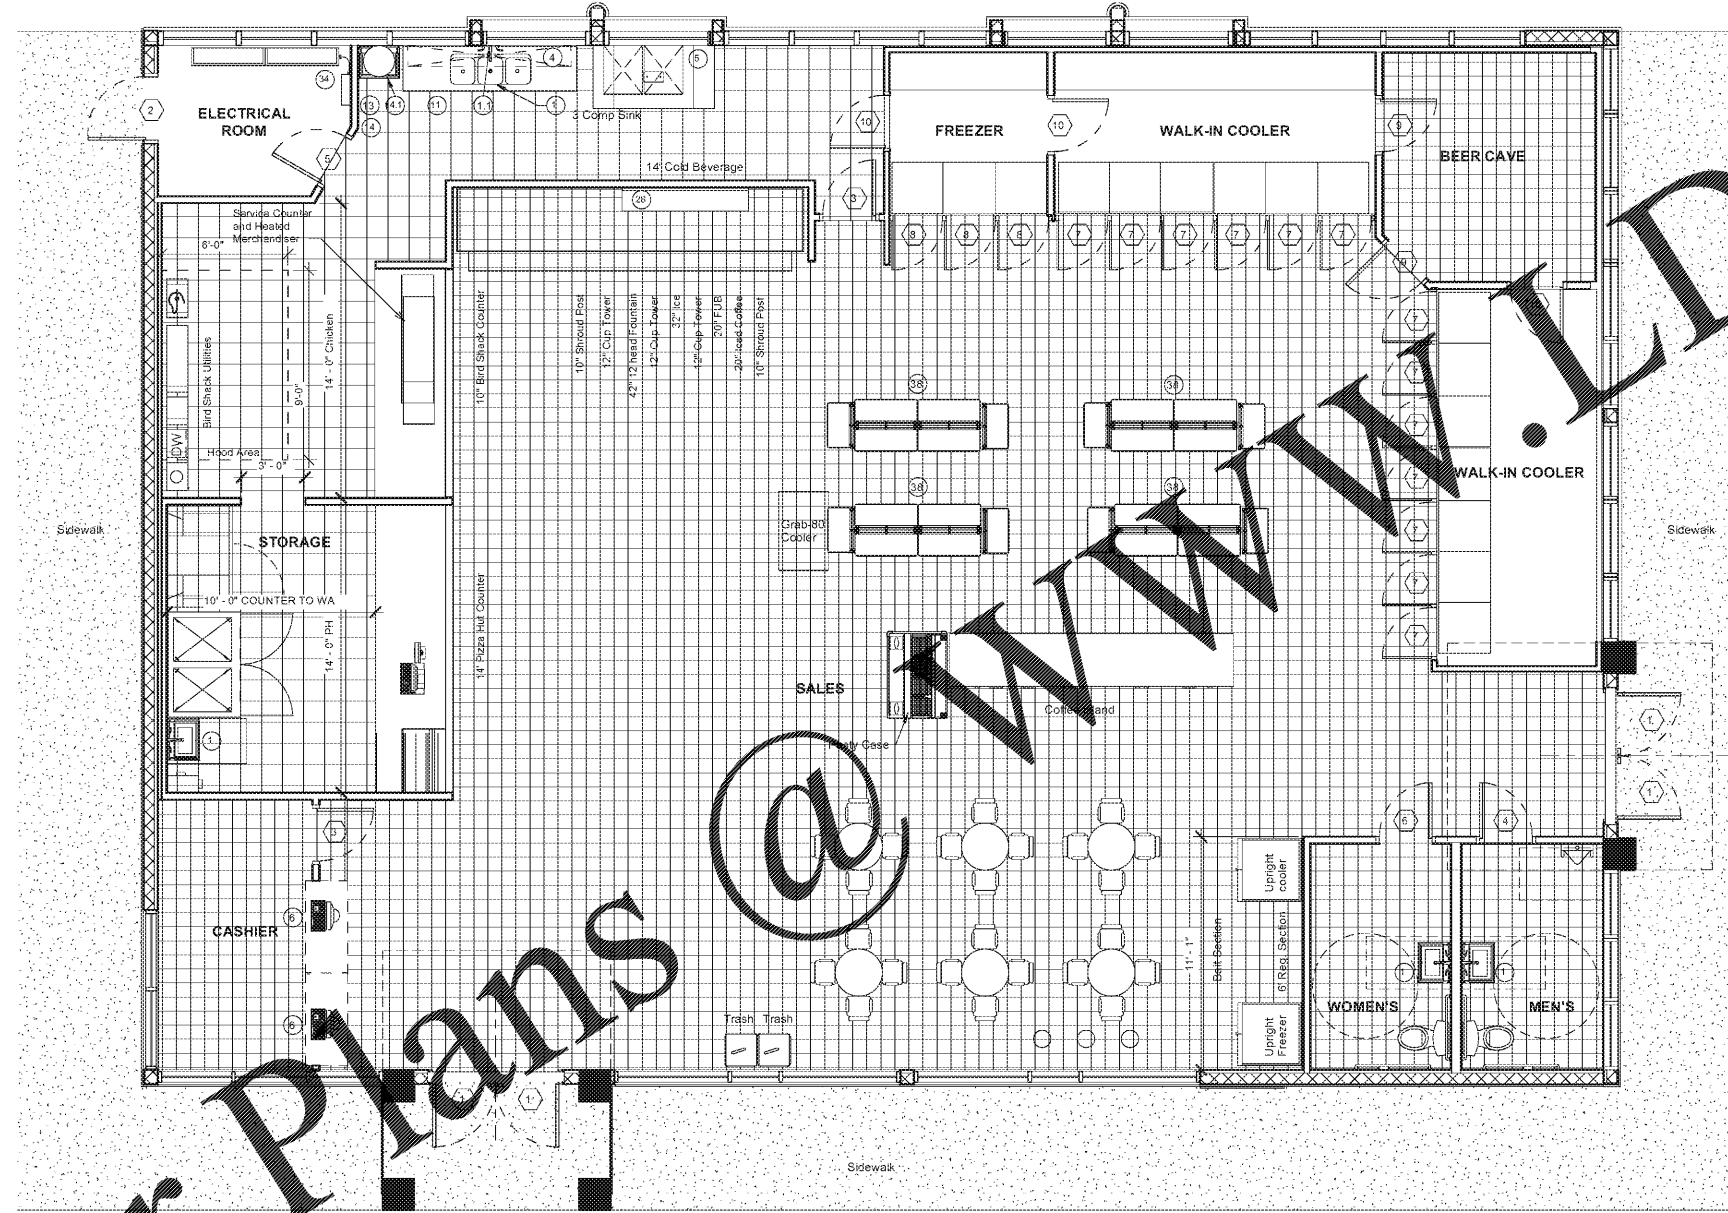

**FURNITURE & EQUIPMENT PLAN**  
1/4" = 1'-0"

CUSTOMER: GIANT OIL INC  
1806 N. FRANKLIN ST  
TAMPA, FL 33607

SITE ADDRESS: BP STATION  
3009 GULF TO BAL BLVD  
CLEARWATER, FL 34619

ENGINEER OF RECORD:  
**AEC Services, Inc.**  
RON FAIR, P.E.  
FL # 50738 License No. 0277 QB #0011445

1916 ALLISON WOODS LANE  
CLEARWATER, FL 34619  
(813)884-1234  
www.aecservicesinc.com

ENGINEER OF RECORD:  
**AEC Services, Inc.**  
RON FAIR, P.E.  
FL # 50738 License No. 0277 QB #0011445

1916 ALLISON WOODS LANE  
CLEARWATER, FL 34619  
(813)884-1234  
www.aecservicesinc.com

NO	DESCRIPTION	DATE	CHECKED	APPROVAL
1	Author			
2	Checker			
3	Author			
4	Checker			
5	Author			
6	Checker			

**FURNITURE & EQUIPMENT PLAN**

A-3