


1 SECTION 1
3/8" = 1'-0"

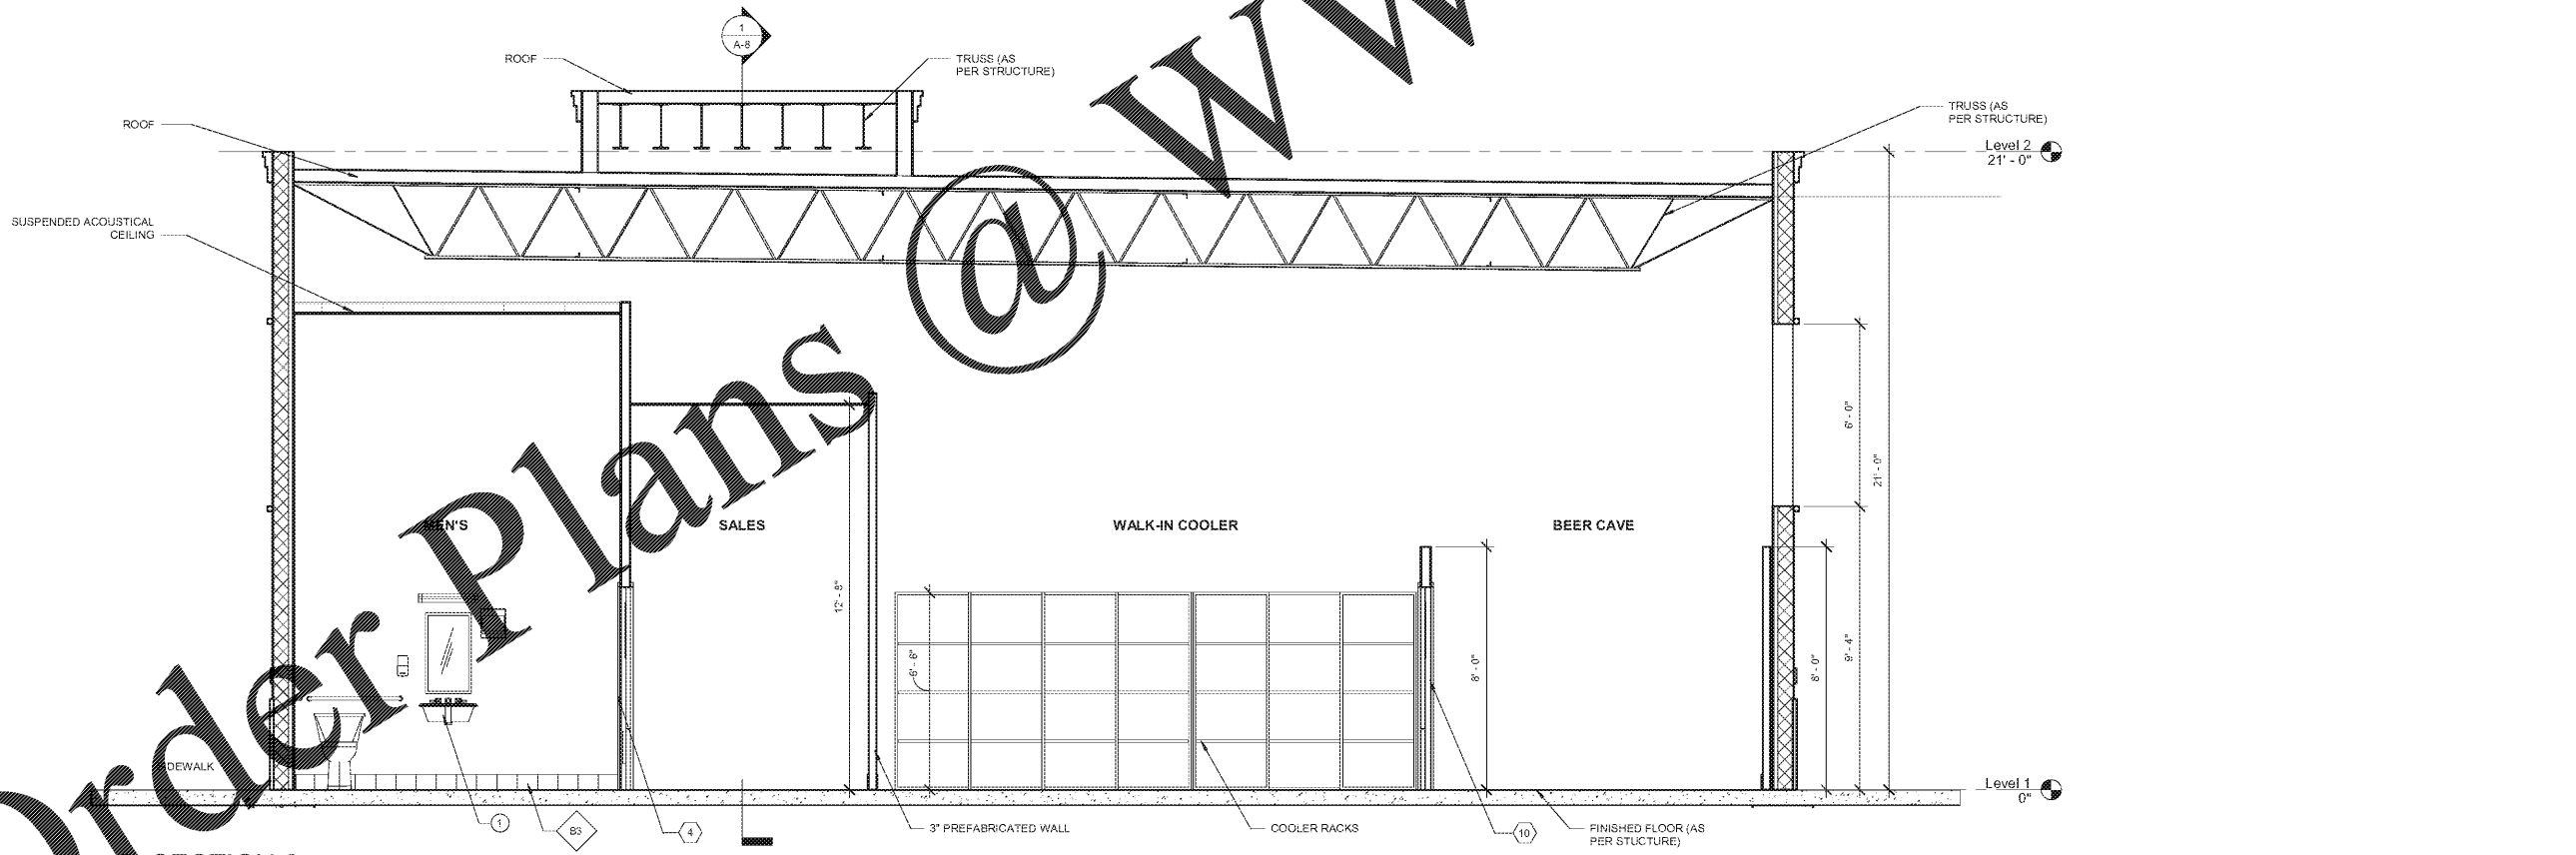

2 SECTION 2
3/8" = 1'-0"

www.LDILine.com

CUSTOMER:
GIANT OIL INC
1806 N. FRANKLIN ST
TAMPA, FL 33606

SITE ADDRESS:
BP STATION
3009 GULF TO BAL BLVD
CLEARWATER, FL 34615

ENGINEER OF RECORD:
AEC Services, Inc.
RON FAIR, P.E.
License No. 9277 DB 9001445
FL # 50738

1515 ALLISON WOODS LANE
TAMPA, FL 33619
(813) 984-1234
(813) 984-2660 (F)
www.aecservicesinc.com

GO161712	
NO.	DESCRIPTION
6	JOB NO: 161712
5	DWG Name: 161712
4	XREF Name: 161712
3	SCALE: 3/8" = 1'-0"
2	DATE: 09/13/18
1	DRAWN BY: Author
	CHECKED: Checker
	DATE CHECKED: APPROVAL: Approver

SECTIONS

A-8