

HOOD INFORMATION - Job#3513979																	
HOOD NO.	TAG	MODEL	LENGTH	MAX. COOKING TEMP.	EXHAUST PLENUM RISER(S)					MJA CFM	AC CFM	HOOD CONSTRUCTION	HOOD CONFIG.				
					TOTAL EXH. CFM	WIDTH	LENG.	HEIGHT	DIA.				CFM	VEL.	S.P.	END TO END	RDV
1		4824 ND-2-ACSP-F	11' 6"	600 Deg.	3450	12"	26"	4"		3450	1592	-0.551'	2760	518	430 SS Where Exposed	LEFT	ALDNE
2		4824 ND-2-ACSP-F	11' 6"	600 Deg.	3450	12"	26"	4"		3450	1592	-0.551'	2760	518	430 SS Where Exposed	RIGHT	ALDNE

PATENT NUMBERS
 AC-PSP (United States) - US Patent 7963830 B2
 AC-PSP (Canada) - CA Patent 2820509
 AC-PSP (Island (Canada)) - CA Patent 2520330

HOOD INFORMATION																	
HOOD NO.	TAG	FILTER(S)				LIGHT(S)			UTILITY CABINET(S)			FIRE SYSTEM PIPING	HOOD HANGING WGT				
		TYPE	QTY.	HEIGHT	LENGTH	EFFICIENCY @ 7 MICRONS	QTY.	TYPE	WIRE GUARD	LOCATION	SIZE			TYPE	SIZE	MODEL #	QUANTITY
1		SS Baffle with Handles	8	20"	16"	30%	6	L55 Series E26	NO	Wall Mnt	12"x54"x24"	ANSUL R102	3.0/3.0/3.0	SC-321110MA-SEP	1 Light 1 Fan	YES	599 LBS
2		SS Baffle with Handles	8	20"	16"	30%	6	L55 Series E26	NO	Right	20"x48"x24"					YES	688 LBS


HOOD OPTIONS			
HOOD NO.	TAG	OPTION	
1		LEFT END STANDOFF	3" Wide 48" Long

PERFORATED SUPPLY PLENUM(S)												
HOOD NO.	TAG	POS.	LENGTH	WIDTH	HEIGHT	TYPE	RISER(S)					
							MJA	WID.	LENG.	DIA.	CFM	S.P.
1	Front	141'	22'	6'		MJA	10"	28"		1380	0.696"	
						MJA	10"	28"		1380	0.696"	
						AC			8"	259	0.160"	
						AC			8"	259	0.160"	
2	Front	158'	22'	6'		MJA	10"	28"		1380	0.696"	
						MJA	10"	28"		1380	0.696"	
						AC			8"	259	0.145"	
						AC			8"	259	0.145"	


NOTE: UNLESS OTHERWISE STATED, PANDA RESTAURANT GROUP SHALL PROVIDE ALL EQUIPMENT ON THE FOLLOWING CAPTIVEAIRE SHEETS, INCLUDING HOODS, FIRE SYSTEM, EXHAUST FANS, SUPPLY FAN, BATHROOM FAN AND ELECTRICAL INTERLOCK PACKAGE.

ANSUL GAS VALVE:
 THE ANSUL GAS VALVE IS PROVIDED BY CAPTIVEAIRE SYSTEMS. CONTACT OUR OFFICE WITH THE VALVE SIZE 3 DAYS IN ADVANCE OF WHEN IT IS NEEDED ON SITE.

FOR QUESTIONS CALL THE CAPTIVEAIRE SOUTHERN CALIFORNIA OFFICE
 STONE HILL DESIGN CENTER
 2915 RED HILL AVE. SUITE 206
 COSTA MESA, CA 92626
 TEL: 800-967-7701 EMAIL: REG@CAPTIVEAIRE.COM

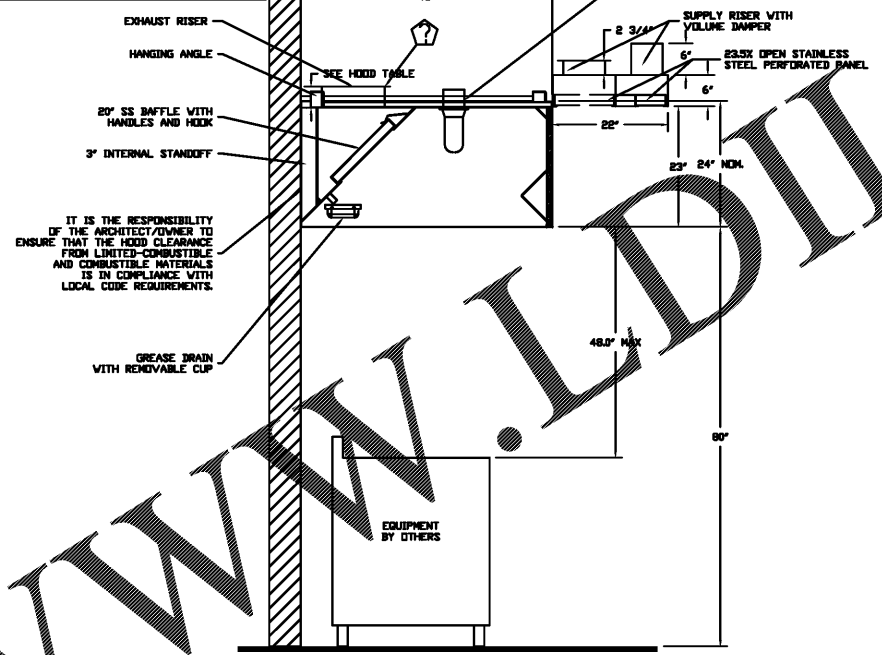

SECTION VIEW - MODEL 4824ND-2-ACSP-F HOOD - #1

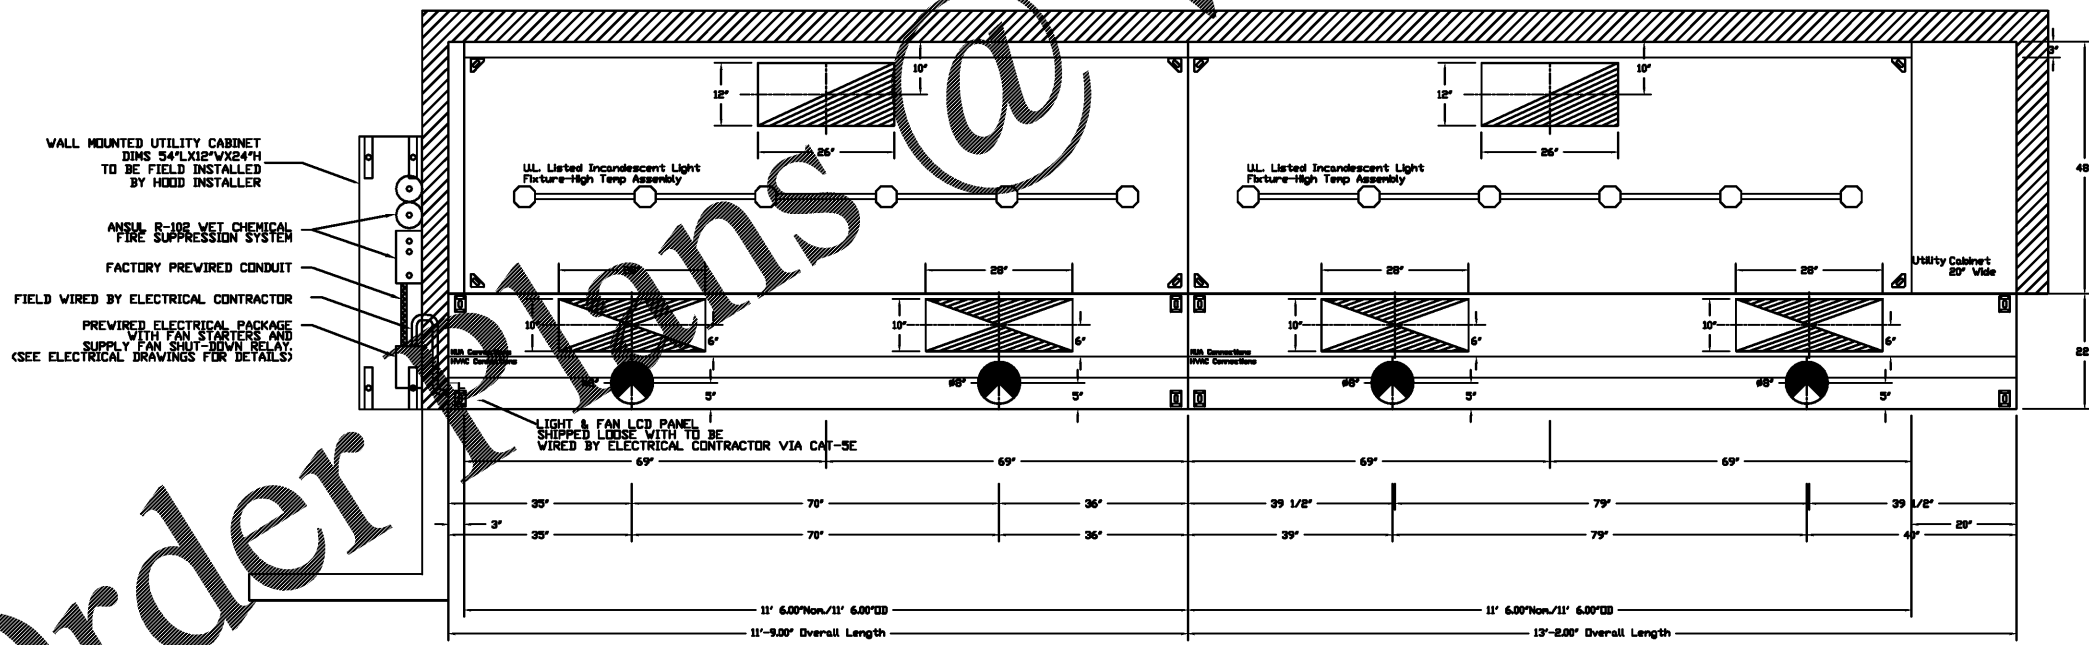

PLAN VIEW - Hood #1
 11' 6.00\"/>

ACSPSP ships loose for field installation

PLAN VIEW - Hood #2
 11' 6.00\"/>

ACSPSP ships loose for field installation

REVISIONS

NO.	DATE	DESCRIPTION

ISSUE DATE:

NO.	DATE	DESCRIPTION
1st	ISSUE FOR BUILDING PERMIT	08-16-18
2nd	ISSUE FOR BID	11-29-18

PROJECT NO. PE1804

DATE: 8/15/2018

NO. 3513979

DRAWN BY: AHJ-86

SCALE: 3/4" = 1'-0"

MASTER DRAWING

SHEET NO. 1



PANDA EXPRESS, INC.
 1683 Walnut Grove Ave.
 Rosemead, California
 91770
 Telephone: 626.799.9898
 Facsimile: 626.372.8288

All ideas, designs, arrangement and plans indicated or represented by this drawing are the property of Panda Express Inc. and were created for use on this specific project. None of these ideas, designs, arrangements or plans may be used by or disclosed to any person, firm, or corporation without the written permission of Panda Express Inc.

DRAWN BY: RR

PANDA PROJECT # S8-19-D6558

ARCH PROJECT # 1804

Project No. PE1804

Kurzynske & Associates
 CONSULTING ENGINEERS
 2900 Lebanon Pike
 Suite 201
 Nashville, Tennessee 37214

PANDA EXPRESS
 US 98 and PORTSIDE DRIVE
 3868 GULF BREEZE PARKWAY
 GULF BREEZE, FL
 2200 TRUE - R1 - DAB 12

M-400

HOOD DETAIL PLAN

Order Plans

WWW.LDPLANES.COM

CAPTIVEAIRE Southern California Office
 3002 Dow Ave., Suite 410, Tustin, CA 92780 PHONE: (714) 957-1500 FAX: (919) 227-5975 EMAIL: reg@captivaire.com