


Special Notes:


1. Estimated weight of block wall is 75 psf.
2. Anchor bolt detail dimensions are measured from structure (building) line. Structure/building line is typically located at the inside face of the block wall.
3. Verify correct structure line dimensions prior to placement of all anchor bolts.

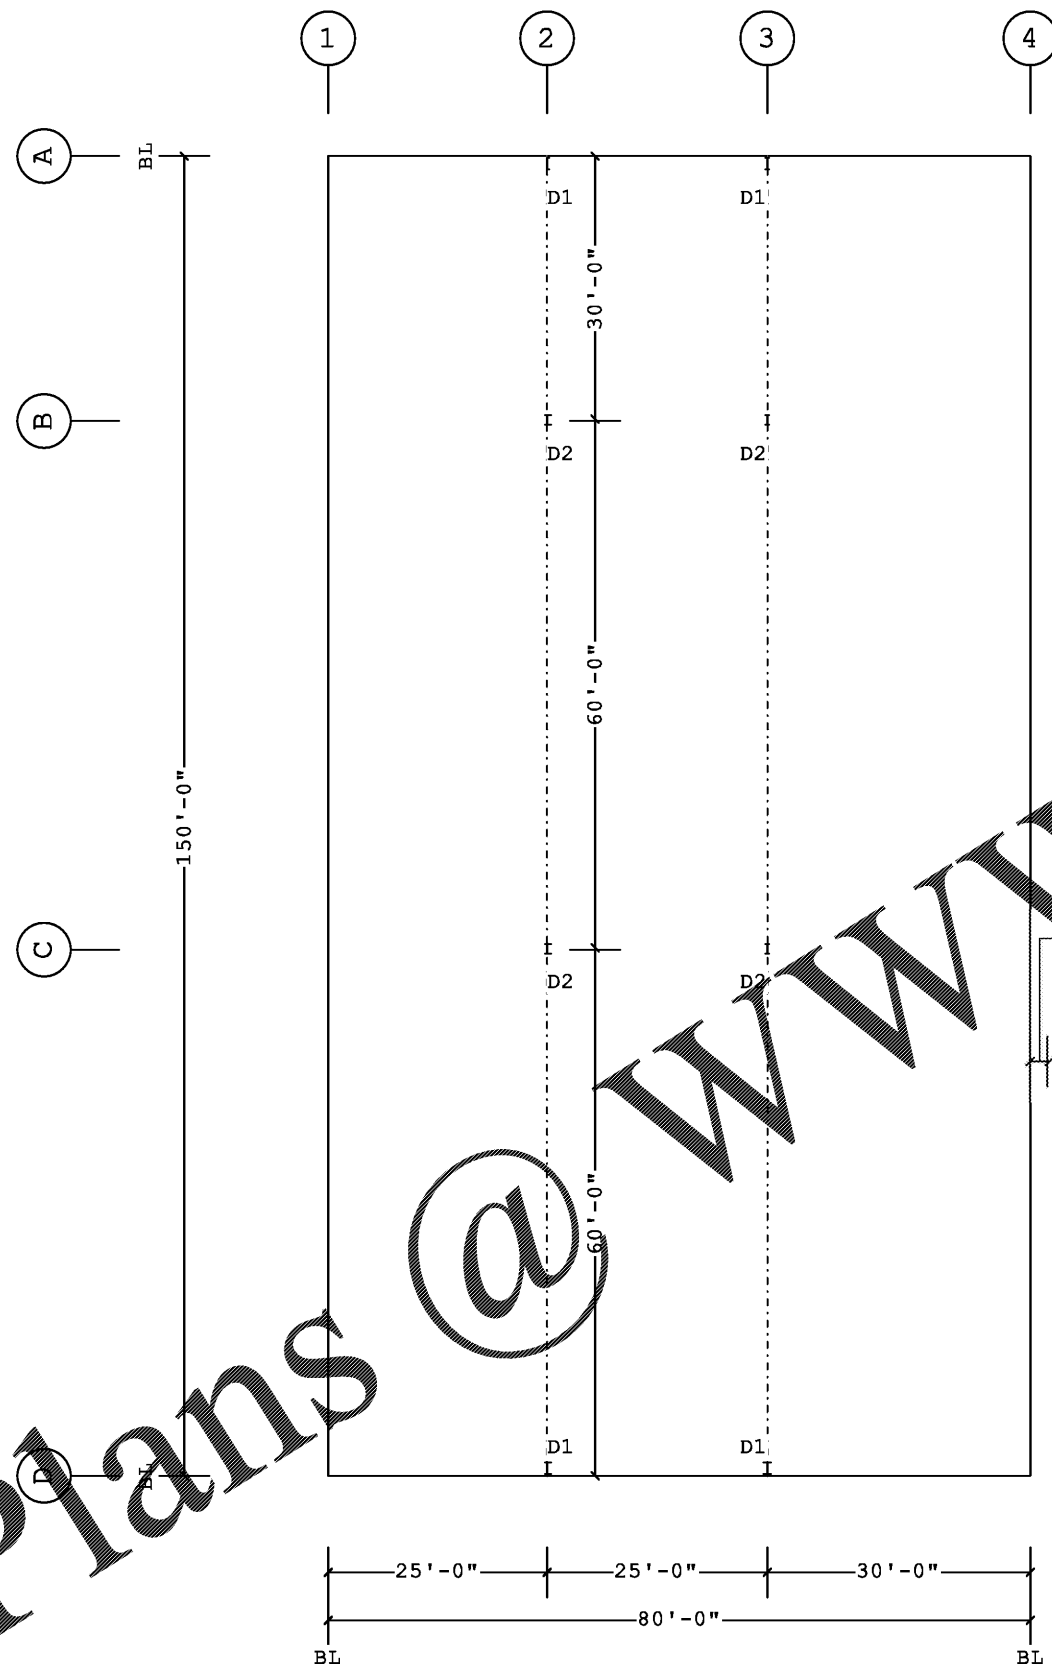

ANCHOR ROD PLAN

8" Non-BMC wall
Outside of Building Line
(Typical all walls)

DRAWING PREPARED BY:
BUTLER MANUFACTURING, A DIVISION OF
BLUESCOPE BUILDINGS NORTH AMERICA
1540 GENESSEE STREET
KANSAS CITY, MO 64102
FLORIDA CERTIFICATE OF AUTHORIZATION
NUMBER 30427

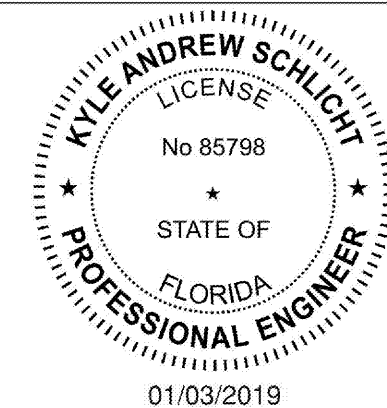

KYLE ANDREW SCHLICHT
1540 GENESSEE STREET
KANSAS CITY, MO 64102
FLORIDA, PE #85798

FOR CONSTRUCTION

Finished Floor Elevation = 100'-0" (Unless Noted Otherwise)

<-> THE BUILDING IS DESIGNED WITH BRACING DIAGONALS IN THE DESIGNATED BAYS. COLUMN LINE RELATIONS, WALL PLATES AND ANCHOR RODS ARE AFFECTED BY THIS BRACING AND DIAGONALS MAY NOT BE RELOCATED WITHOUT CONSULTING THE BUILDING SUPPLIERS ENGINEER.

THE BUTLER MFG. ENGINEER'S SEAL APPLIES ONLY TO THE WORK PRODUCT OF BUTLER MFG. AND DESIGN AND PERFORMANCE REQUIREMENTS SPECIFIED BY BUTLER. THE BUTLER MFG. ENGINEER'S SEAL DOES NOT APPLY TO THE PERFORMANCE OR DESIGN OF ANY OTHER PRODUCT OR COMPONENT FURNISHED BY BUTLER EXCEPT TO ANY DESIGN OR PERFORMANCE REQUIREMENTS SPECIFIED BY BUTLER.

THIS DRAWING, INCLUDING THE INFORMATION HEREON, REMAINS THE PROPERTY OF BUTLER MFG. IT IS PROVIDED SOLELY FOR ERECTING THE BUILDING DESCRIBED IN THE APPLICABLE PURCHASE ORDER AND MAY BE REPRODUCED ONLY FOR THAT PURPOSE. IT SHALL NOT BE MODIFIED, REPRODUCED OR USED FOR ANY OTHER PURPOSE WITHOUT PRIOR WRITTEN APPROVAL OF BUTLER MFG.

THE GENERAL CONTRACTOR AND/OR ERECTOR IS SOLELY RESPONSIBLE FOR ACCURATE GOOD QUALITY WORKMANSHIP IN ERECTING THIS BUILDING IN ACCORDANCE WITH THIS DRAWING, DETAILS REFERENCED IN THIS DRAWING, ALL APPLICABLE BUTLER MFG. ERECTION GUIDES, AND INDUSTRY STANDARDS PERTAINING TO PROPER ERECTION, INCLUDING THE CORRECT USE OF TEMPORARY BRACING.

B BUTLER MANUFACTURING 1540 GENESSEE ST. KANSAS CITY, MO 64102			
REV.	DATE:	BY:	DESCRIPTION:
DRAWING SCALE: NTS			

ANCHOR ROD PLAN	
BUILDER: O'Reilly Automotive Stores, Inc.	JOB #: 18-047559-01
CUSTOMER: O'Reilly Automotive Stores, Inc.	DATE: 12/25/2018
LOCATION: Panama City, Florida	DRAWING CHECK: JS / SW
PROJECT: Panama City, FL (PM1)	PAGE: 4
BUILDER'S PO#: PM1	

