



A TYPICAL COMPARTMENTALIZED TANK SECTION
G-2 SCALE: 1/4"=1'-0"

B TYPICAL TANK SECTION
G-2 SCALE: 1/4"=1'-0"

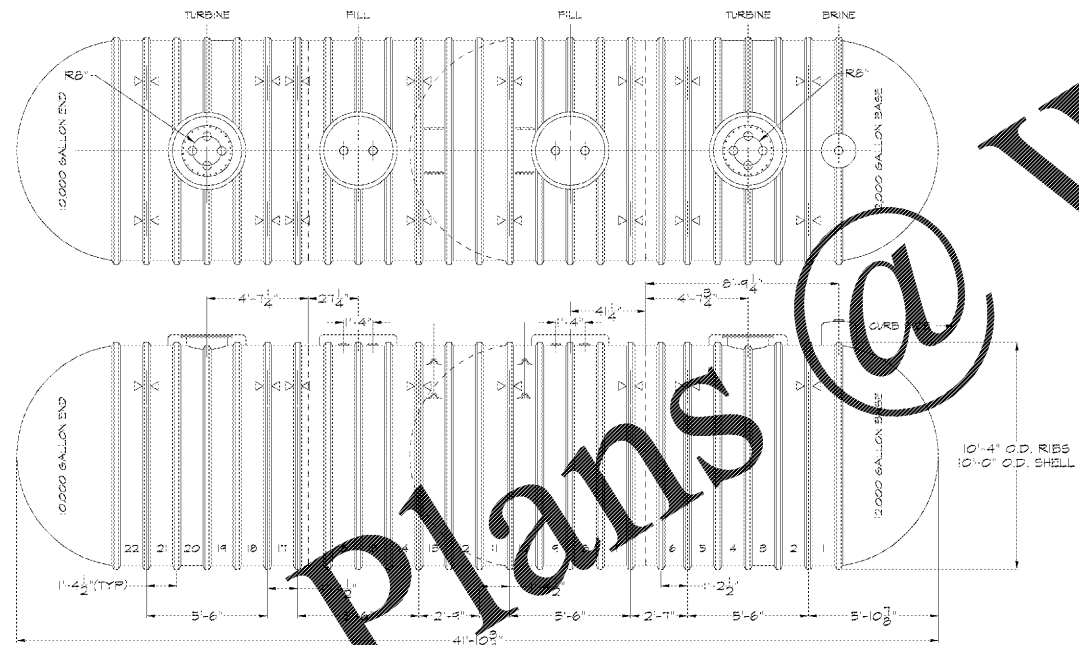

C COMPARTMENTALIZED TANK ELEVATION SHOWING STRAP SPACING
G-2 SCALE: 1/4"=1'-0"

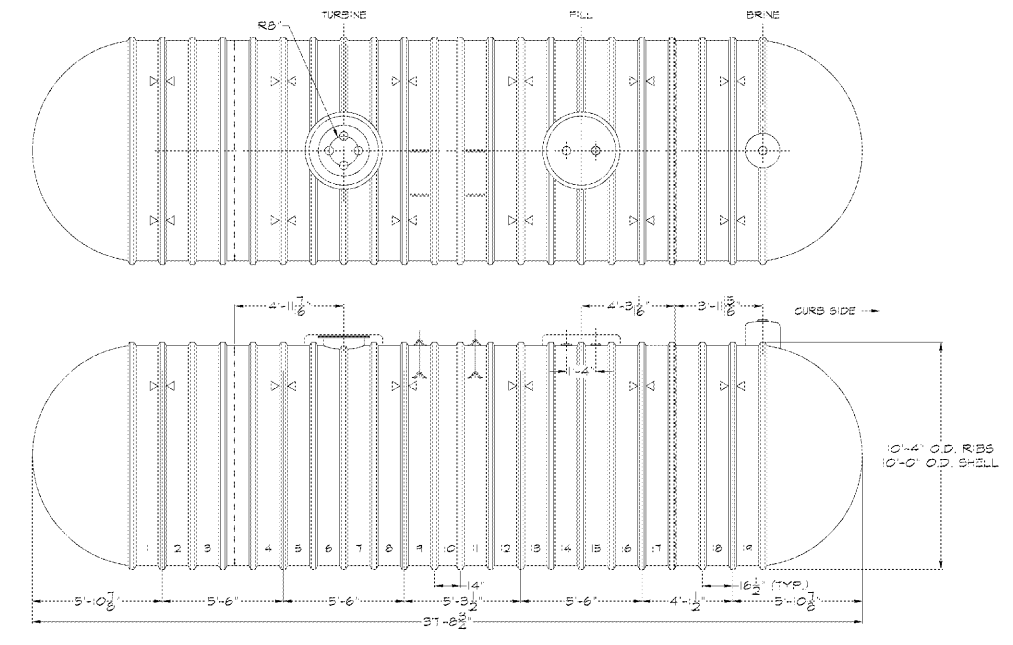

D TANK ELEVATION SHOWING STRAP SPACING
G-2 SCALE: 1/4"=1'-0"

Order Plans @ WWW.LDLine.com

| | | | | | | | | | | | | | | | | | | | | | | | | | | |
|--|----------|-----------|-------------|----|----------|--------|----|----------|--------|----|----------|--------|----|----------|--------|----|----------|--------|----|----------|--------|----|----------|--------|---|--|
| <table border="1" style="width: 100%; border-collapse: collapse;"> <tr><td style="font-size: 8pt;">NO.</td><td style="font-size: 8pt;">DATE</td><td style="font-size: 8pt;">BY</td></tr> <tr><td style="font-size: 8pt;">7.</td><td style="font-size: 8pt;">06/15/18</td><td style="font-size: 8pt;">A.M.T.</td></tr> <tr><td style="font-size: 8pt;">6.</td><td style="font-size: 8pt;">01/02/18</td><td style="font-size: 8pt;">J.C.F.</td></tr> <tr><td style="font-size: 8pt;">5.</td><td style="font-size: 8pt;">06/02/17</td><td style="font-size: 8pt;">L.D.K.</td></tr> <tr><td style="font-size: 8pt;">4.</td><td style="font-size: 8pt;">04/11/17</td><td style="font-size: 8pt;">L.D.K.</td></tr> <tr><td style="font-size: 8pt;">3.</td><td style="font-size: 8pt;">04/11/17</td><td style="font-size: 8pt;">L.D.K.</td></tr> <tr><td style="font-size: 8pt;">2.</td><td style="font-size: 8pt;">04/11/17</td><td style="font-size: 8pt;">L.D.K.</td></tr> <tr><td style="font-size: 8pt;">1.</td><td style="font-size: 8pt;">04/11/17</td><td style="font-size: 8pt;">L.D.K.</td></tr> </table> | NO. | DATE | BY | 7. | 06/15/18 | A.M.T. | 6. | 01/02/18 | J.C.F. | 5. | 06/02/17 | L.D.K. | 4. | 04/11/17 | L.D.K. | 3. | 04/11/17 | L.D.K. | 2. | 04/11/17 | L.D.K. | 1. | 04/11/17 | L.D.K. | <p>GASOLINE DETAILS PENNSYLVANIA / VIRGINIA TANK DETAILS (22,000 GALS. COMPARTMENTALIZED TANKS)</p> | <small>260 WEST BALTIMORE PIKE WAWA, PA 15063</small> <small>PH: 717-642-2894 FAX: 717-642-2894</small> |
| NO. | DATE | BY | | | | | | | | | | | | | | | | | | | | | | | | |
| 7. | 06/15/18 | A.M.T. | | | | | | | | | | | | | | | | | | | | | | | | |
| 6. | 01/02/18 | J.C.F. | | | | | | | | | | | | | | | | | | | | | | | | |
| 5. | 06/02/17 | L.D.K. | | | | | | | | | | | | | | | | | | | | | | | | |
| 4. | 04/11/17 | L.D.K. | | | | | | | | | | | | | | | | | | | | | | | | |
| 3. | 04/11/17 | L.D.K. | | | | | | | | | | | | | | | | | | | | | | | | |
| 2. | 04/11/17 | L.D.K. | | | | | | | | | | | | | | | | | | | | | | | | |
| 1. | 04/11/17 | L.D.K. | | | | | | | | | | | | | | | | | | | | | | | | |
| SCALE | DATE | DRAWN BY: | CHECKED BY: | | | | | | | | | | | | | | | | | | | | | | | |
| AS NOTED | 4/01/14 | DOV | REK | | | | | | | | | | | | | | | | | | | | | | | |
| DRAWING NO. | | SHEET NO. | | | | | | | | | | | | | | | | | | | | | | | | |
| 2 | | 2 OF 5 | | | | | | | | | | | | | | | | | | | | | | | | |