
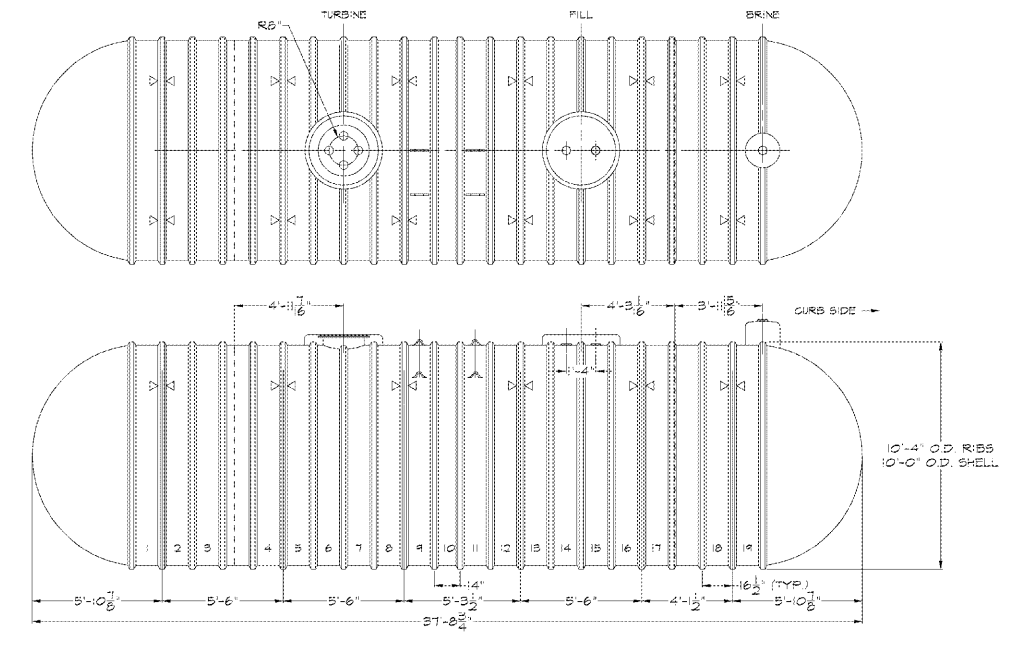


**A** TYPICAL COMPARTMENTALIZED TANK SECTION  
G-2 SCALE: 1/4"=1'-0"

**B** TYPICAL TANK SECTION  
G-2 SCALE: 1/4"=1'-0"

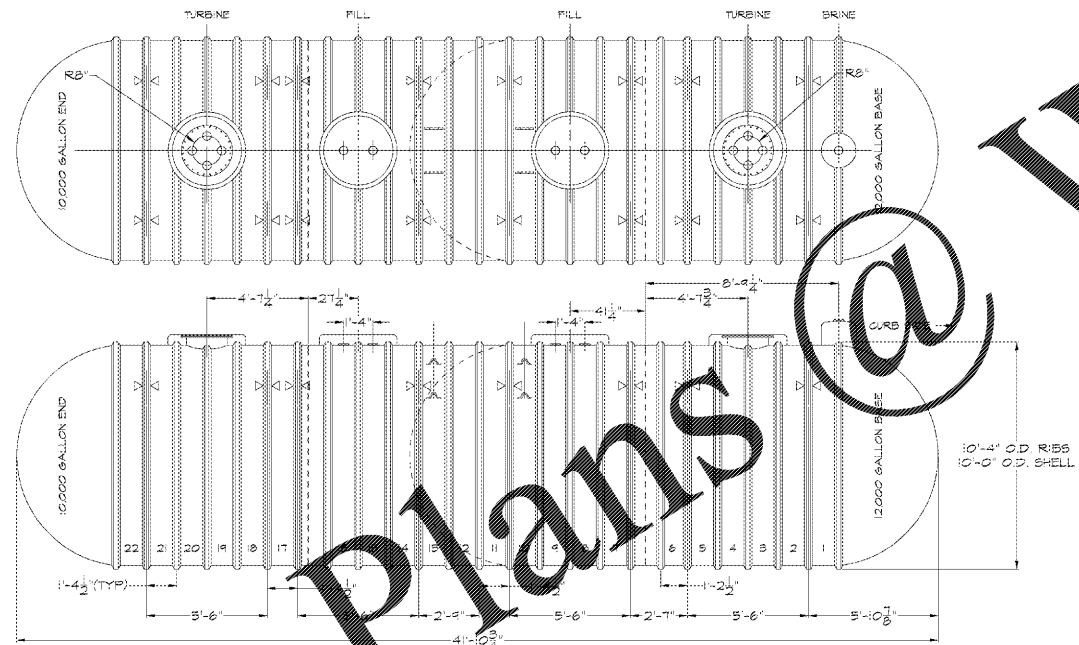

**C** COMPARTMENTALIZED TANK ELEVATION SHOWING STRAP SPACING  
G-2 SCALE: 1/4"=1'-0"

**D** TANK ELEVATION SHOWING STRAP SPACING  
G-2 SCALE: 1/4"=1'-0"

Order Plans @

WWW.LDLINE.COM

GENERAL REVISION		A.M.T.		A.M.T.	
NO.	DATE	REVISION	BY	NO.	DATE
7	06/15/18	GENERAL REVISION	A.M.T.	8	01/01/18
6	01/01/18	GENERAL REVISION	J.C.F.	5	08/02/17
5	08/02/17	GENERAL REVISION	J.C.F.	4	04/11/17
4	04/11/17	GENERAL REVISION	L.D.K.	3	
3		REVISION		2	
2		REVISION		1	

<b>GASOLINE DETAILS</b>			
PENNSYLVANIA / VIRGINIA			
TANK DETAILS			
(22,000 GALS. COMPARTMENTALIZED TANKS)			
SCALE	DATE	DRAWN BY:	CHECKED BY:
AS NOTED	4/01/14	DCV	REK

<b>Wawa</b>	
280 WEST BALTIMORE PIKE WAWA, PA 15063	
PHONE: 610.288.8555 FAX: 610.288.8555	
2 DRAWING NO. 2 OF 5 SHEET NO.	