


Order Plans

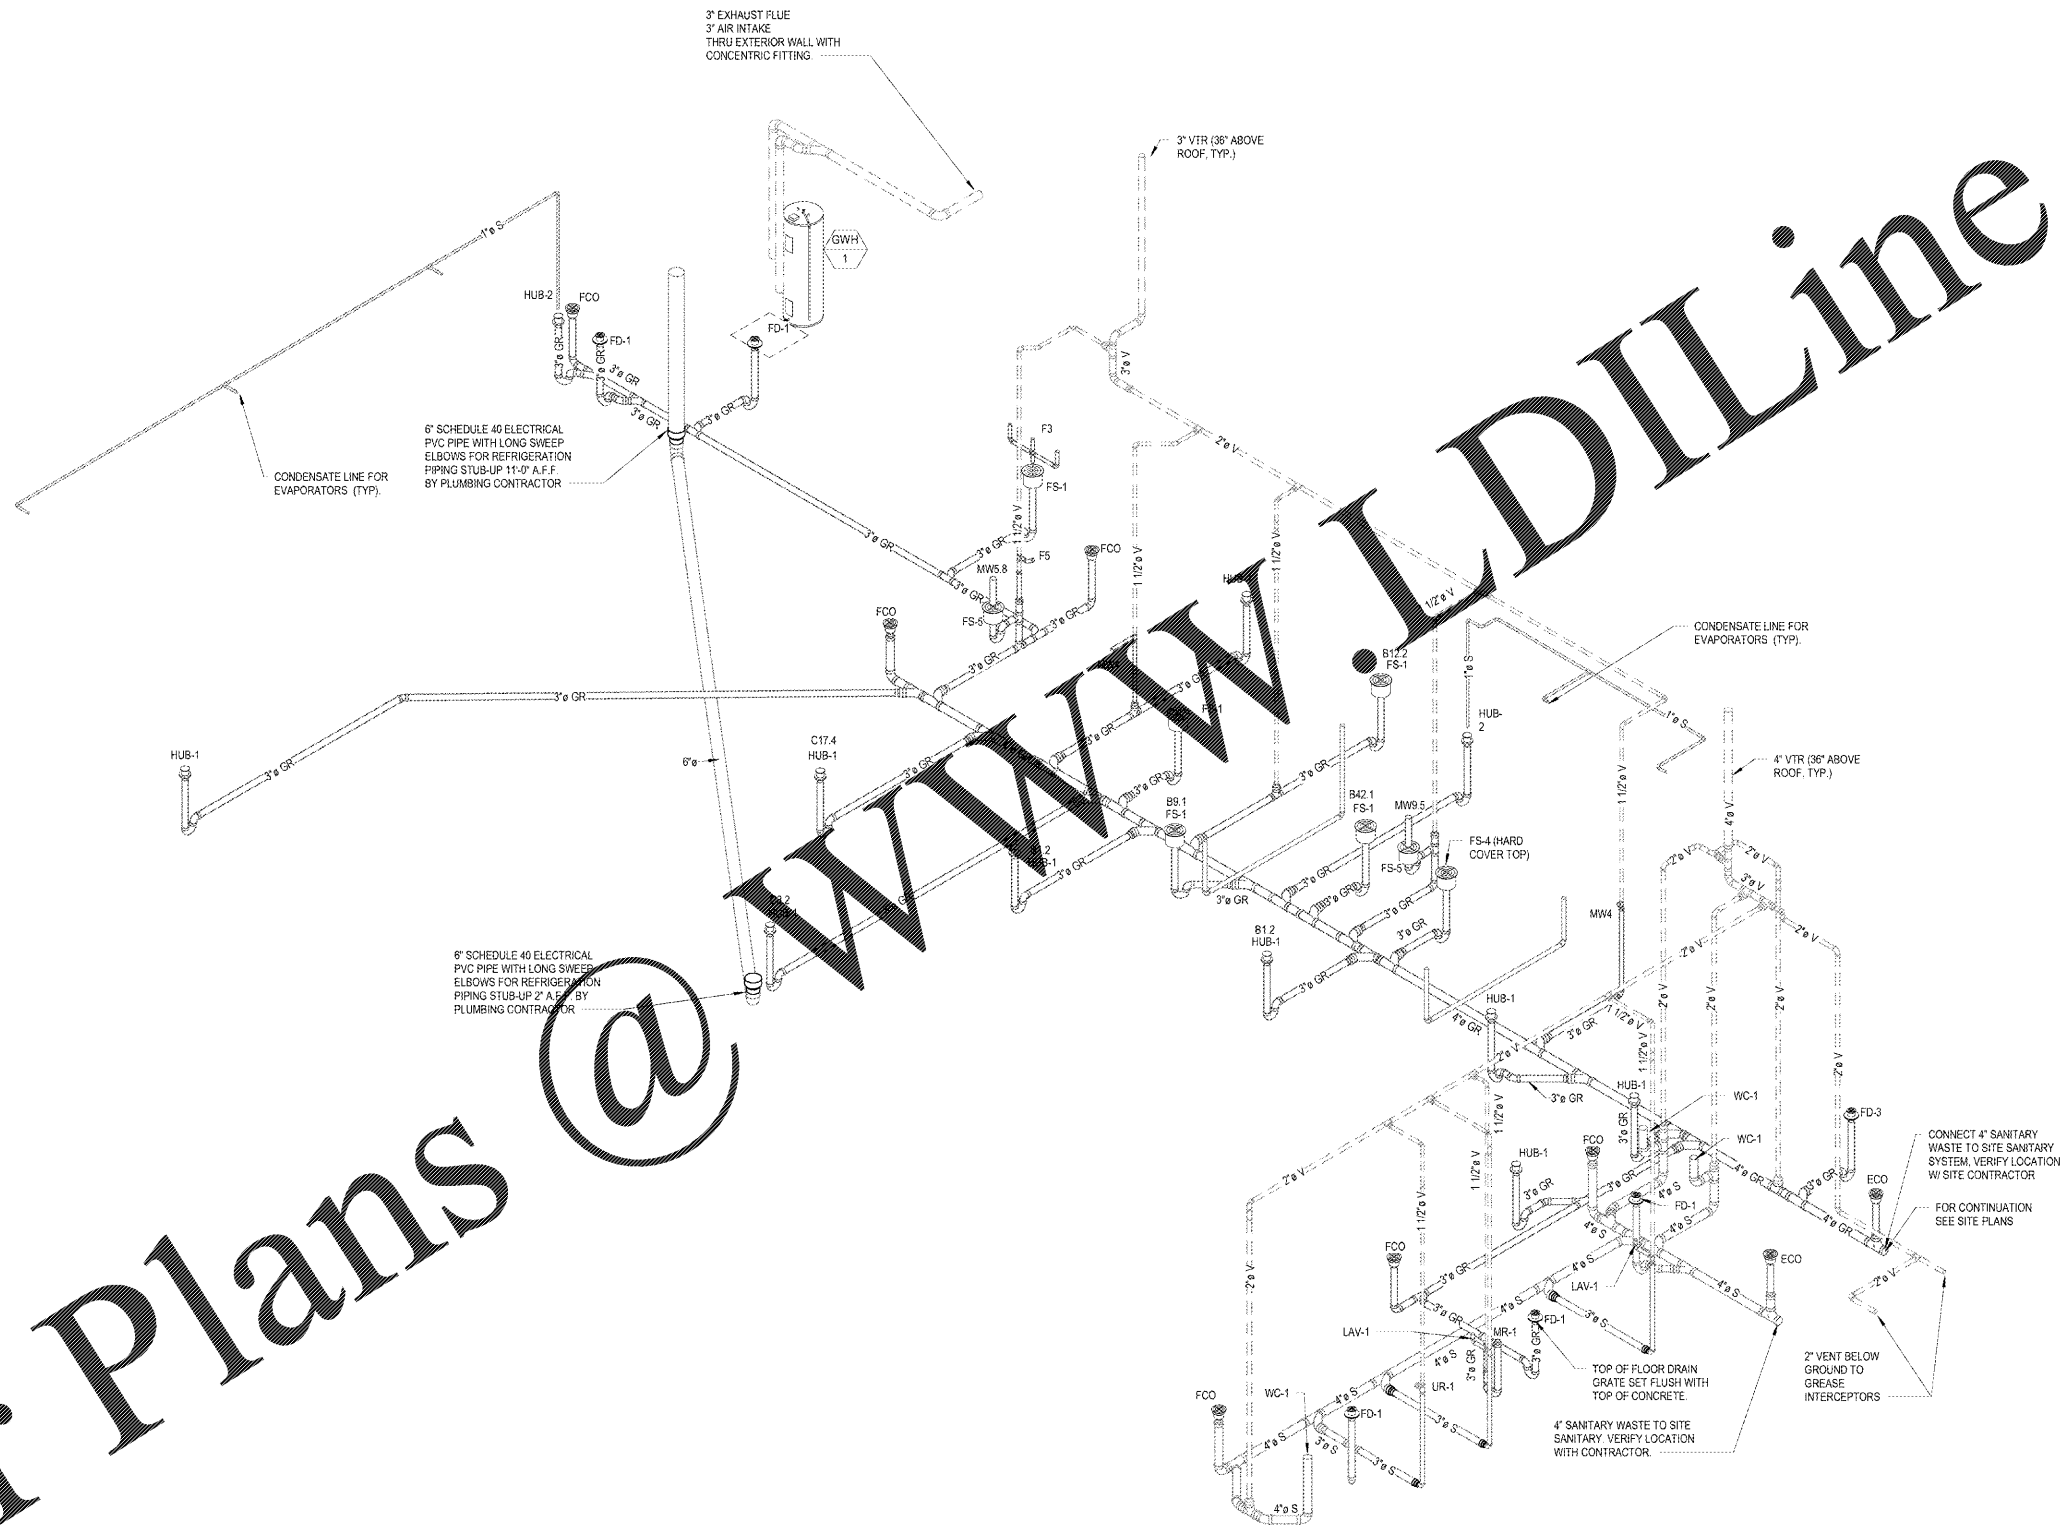

1 PLUMBING WASTE RISER
P3 NOT TO SCALE

WWW.DILine.com

1925 Prospect Ave.
Oxford, PA 17003
(407) 668-1100
(407) 668-9101
www.d-i-line.com



CLIENT NAME
WAWA
280 W. BALTIMORE PIKE
WAWA, PA 19063

PROJECT NAME
U45-VA V2018 01-MA
STORE #8647-PHM
PARRHAM RD. & THREE CHOFT RD.
HENRICO, VA

SHEET TITLE
PLUMBING WASTE RISER

No.	Description	Date
1	PERMIT SET	09/21/2018
2	BID SET	01/25/2019

PROJECT NO.
2180133

DATE
09-21-2018

DRAWN
JJ

CHECKED
JUD/JFK