


Order Plans

@

WWW.LDILine.com

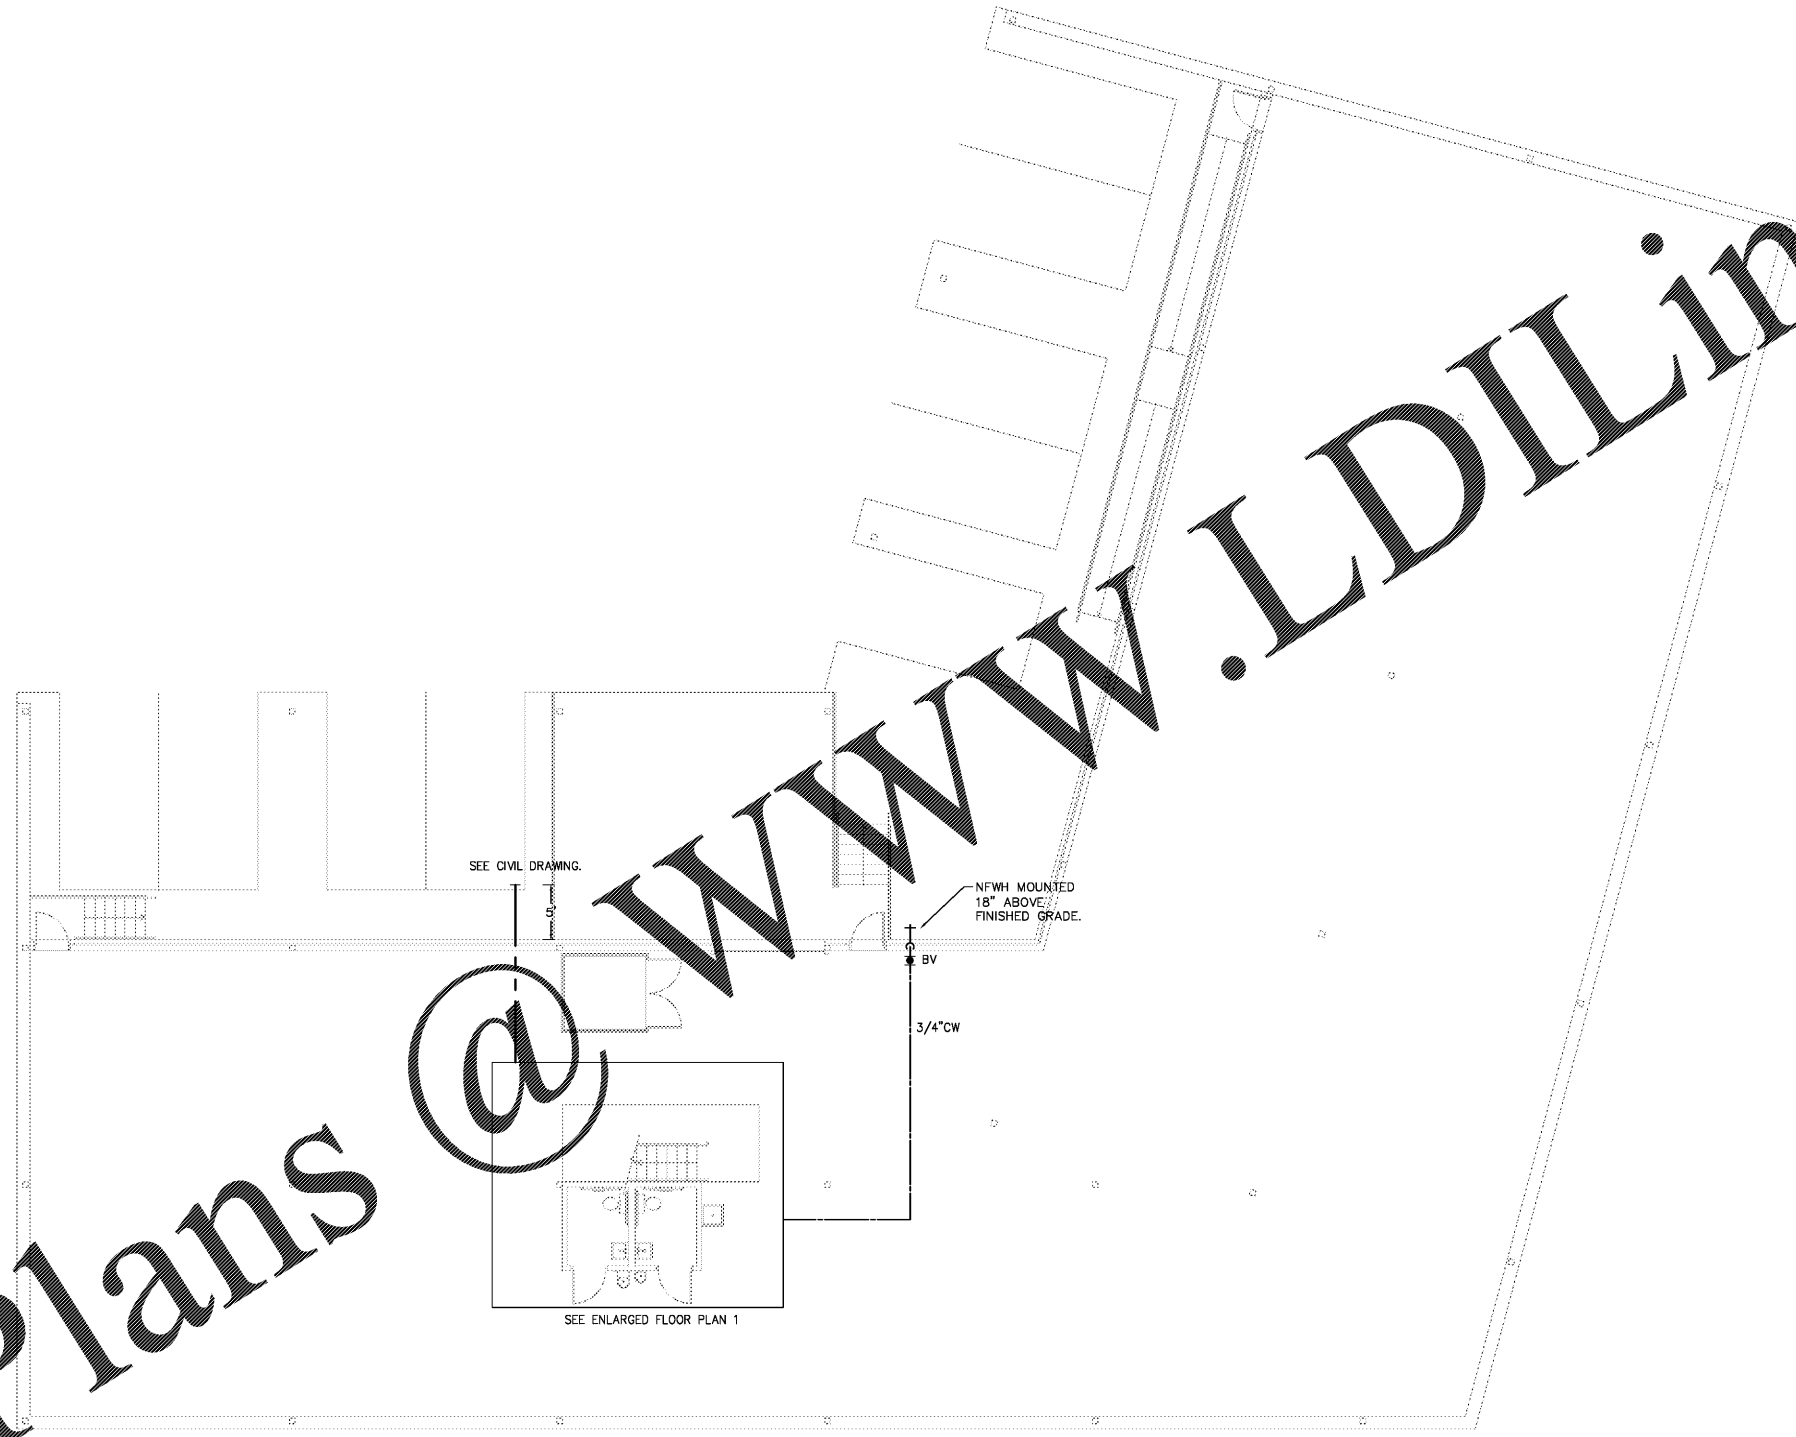

1 Plumbing - Basement Floor Plan
Scale: 1/8" = 1/0"

REVISIONS:	NO.	DATE	DESCRIPTION

RETAIL DEVELOPMENT
POP'S WINE & SPIRITS
2-1764 TR A-B MCFARLAND 400 IND PARK
MCFARLAND PKWY ALPHARETTA GA 30004

PLUMBING BASEMENT FLOOR
PLAN
PROJ. NO:
201834
DATE:
01/18/2019

P1.1