



Order Plans @ www.LDLine.com

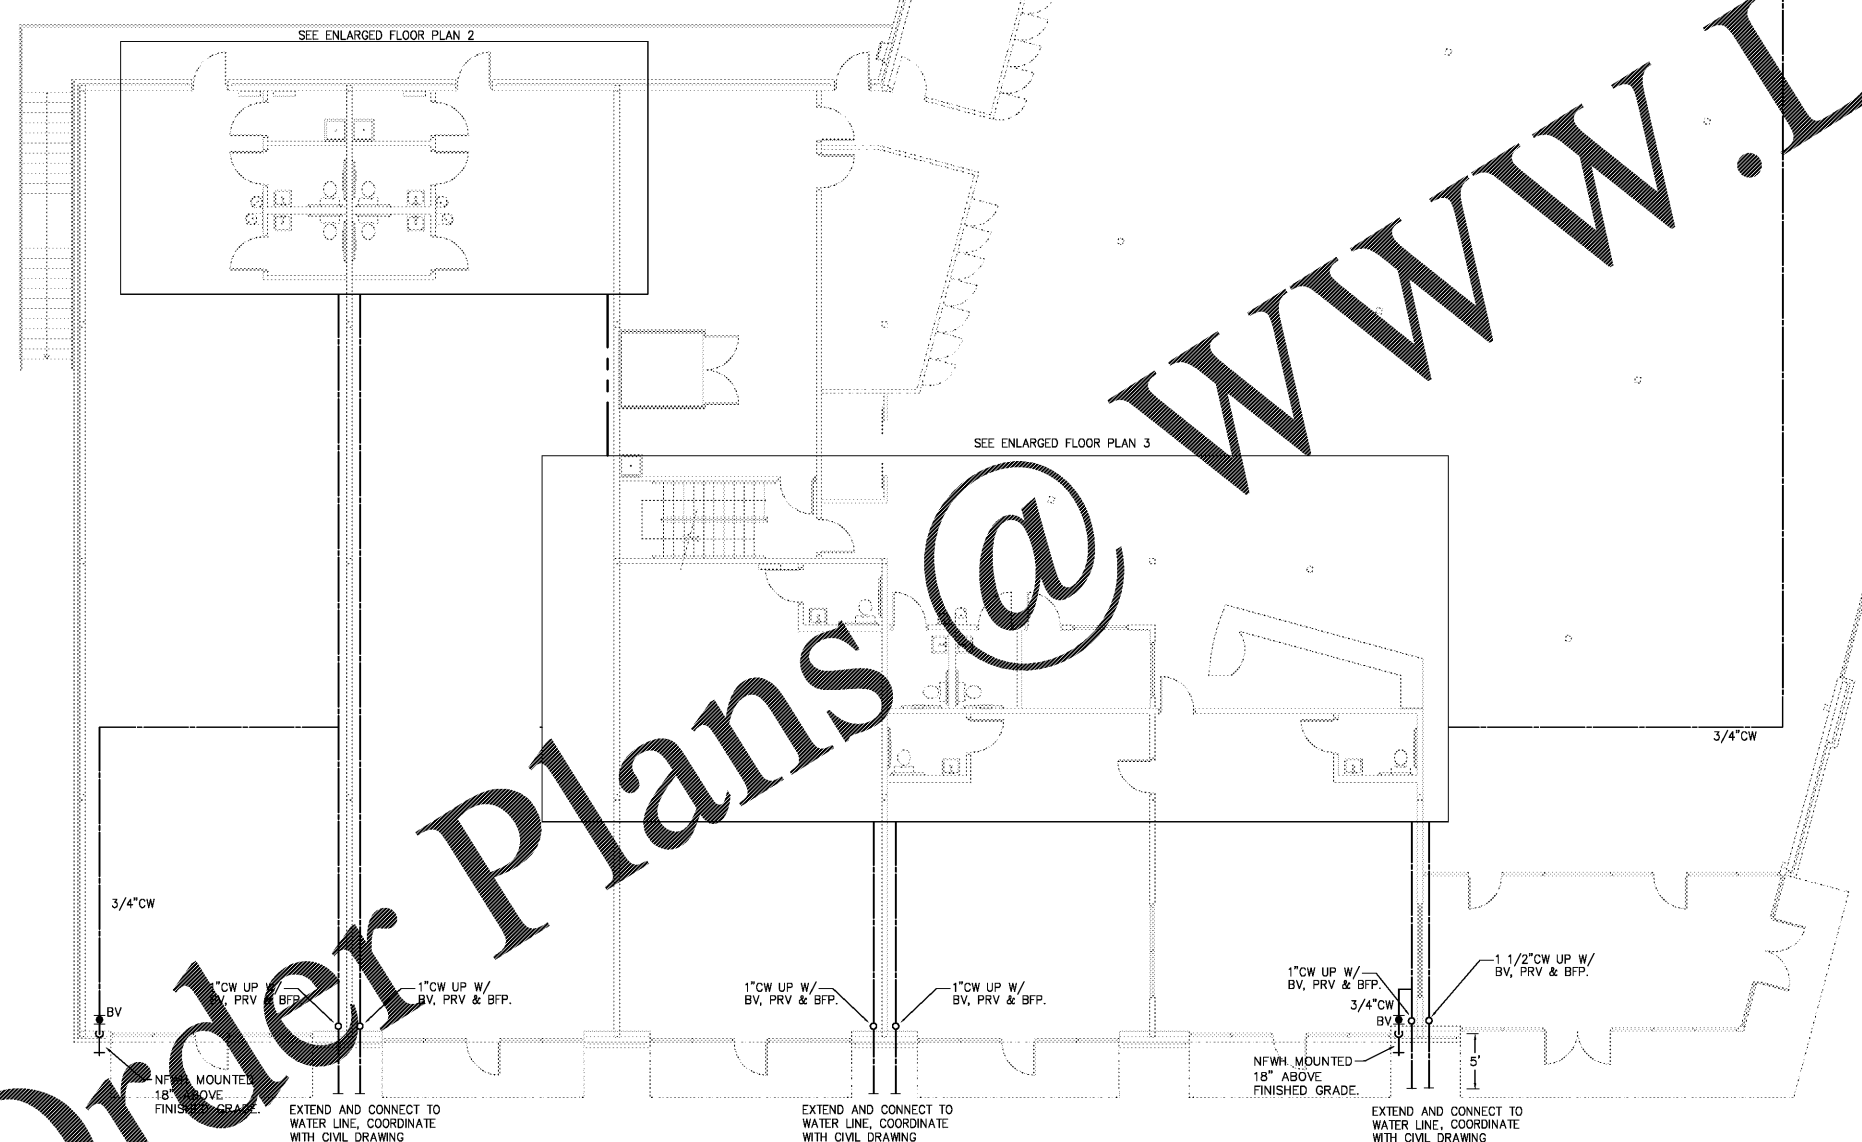

1 Plumbing - Ground Floor Plan
Scale: 1/8" = 1/0"

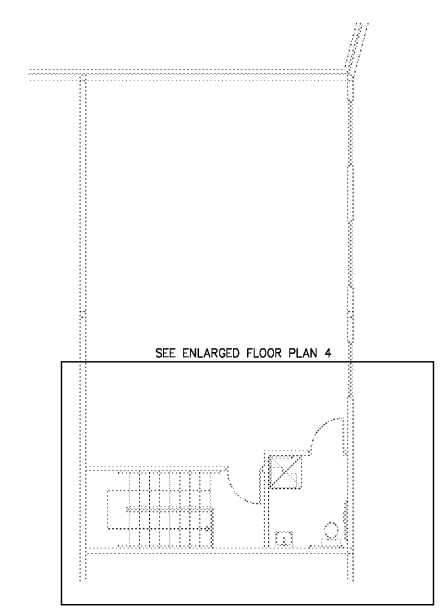

2 Plumbing - Mezzanine Floor Plan
Scale: 1/8" = 1/0"

REVISIONS:	NO.	DATE	DESCRIPTION

RETAIL DEVELOPMENT
POP'S WINE & SPIRITS
 2-1764 TR A-B MCFARLAND 400 IND PARK
 MCFARLAND PKWY ALPHARETTA GA 30004

PLUMBING GROUND & MEZZANINE FLOOR PLAN	DATE:	01/18/2019
	PROJ. NO:	201834