




1 Plumbing - Enlarged Floor Plan 1
Scale: 1/4" = 1/0"

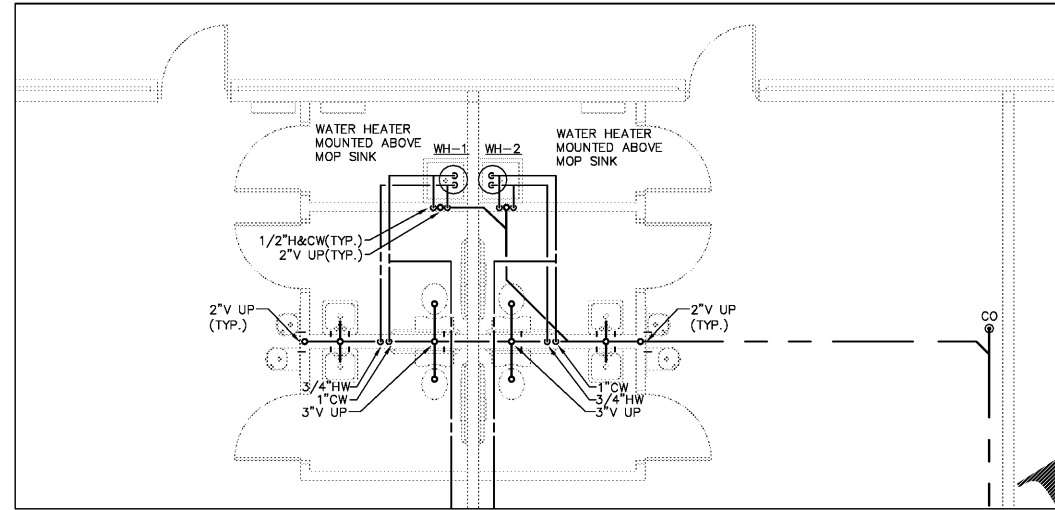

2 Plumbing - Enlarged Floor Plan 2
Scale: 1/4" = 1/0"

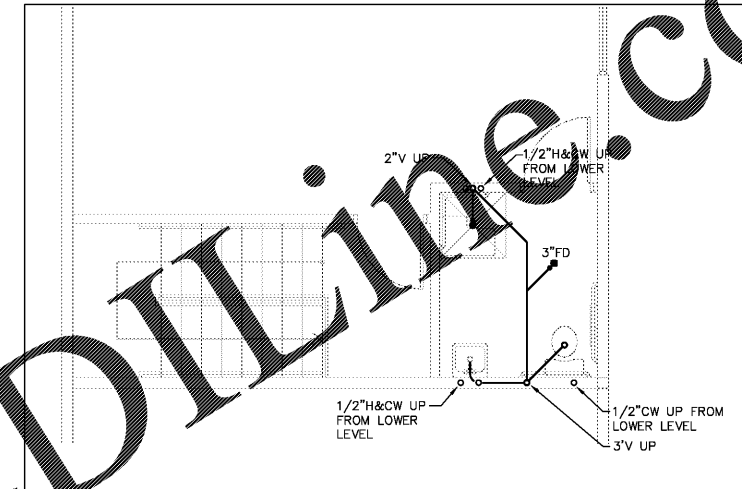

4 Plumbing - Enlarged Floor Plan 4
Scale: 1/4" = 1/0"

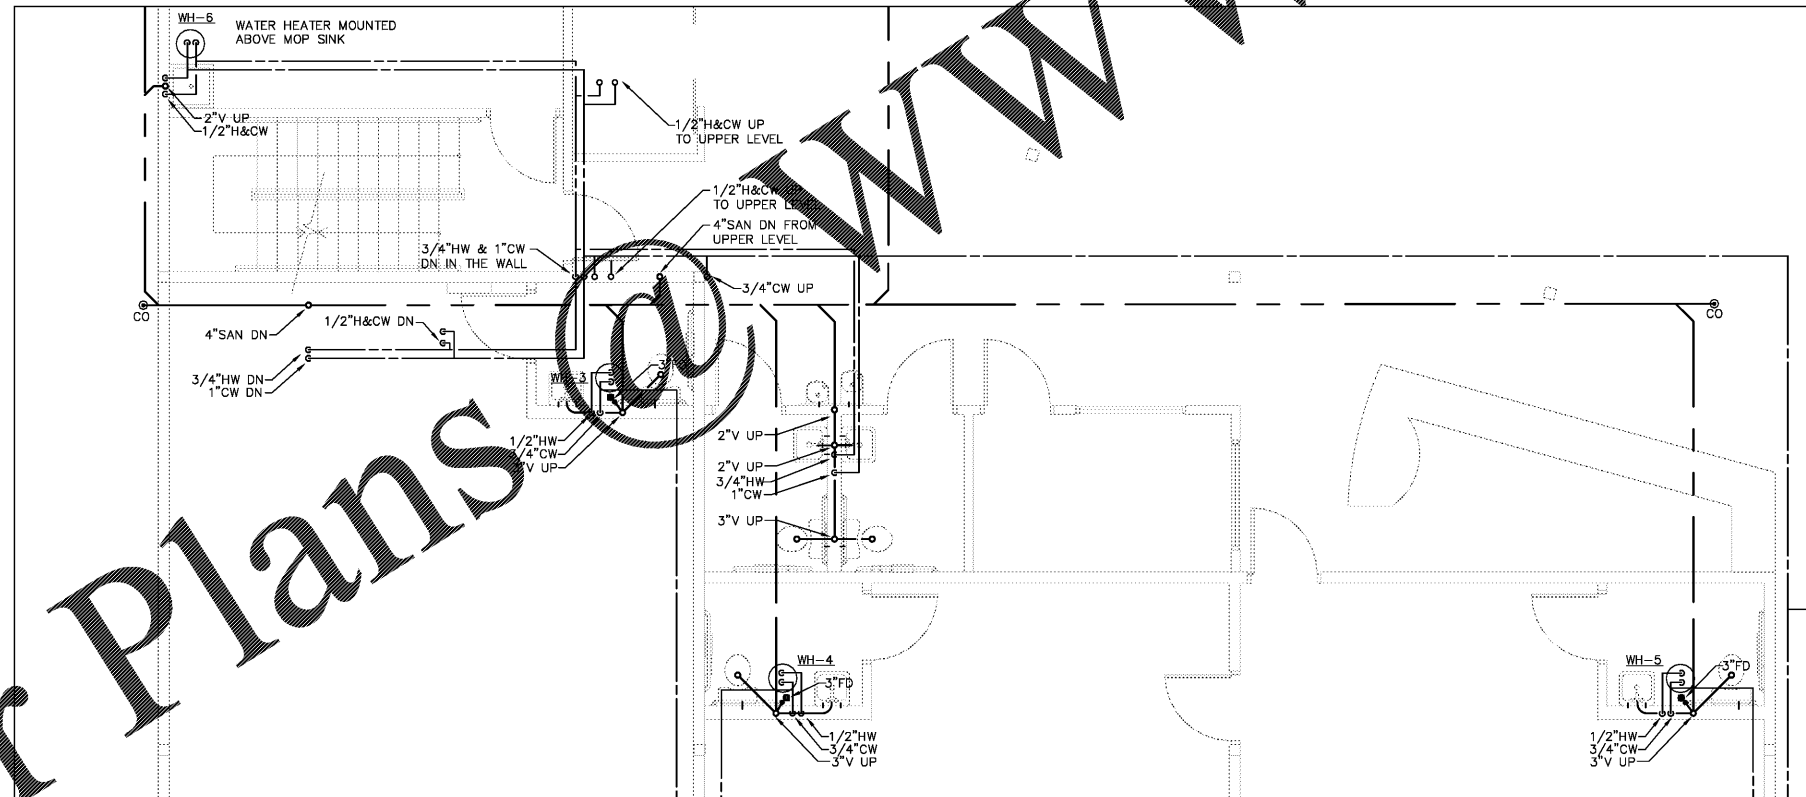

3 Plumbing - Enlarged Floor Plan 3
Scale: 1/4" = 1/0"

REVISIONS:	NO.	DATE	DESCRIPTION

RETAIL DEVELOPMENT
POP'S WINE & SPIRITS
2-1764 TR A-B MCFARLAND 400 IND PARK
MCFARLAND PKWY ALPHARETTA GA 30004

PLUMBING ENLARGED FLOOR PLAN	DATE: 01/18/2019
PROJ. NO: 201834	