



Architrave
 GROUP PC
 127 Broad Street • Suite 1007
 New Orleans, LA 70119
 Phone: (713) 212-4007 Fax: (713) 212-4008
 JOSE C. SANTOS, P.A. - NJ 1418745
 PA 1418929 LA 1419000
 LA 001

POPEYES (EXTERIOR - PHASE II)
 1009 BARATARIA BLVD.
 MARRERO, LOUISIANA
 LOUISIANA KITCHEN LK-PLUS DESIGN STANDARDS
 60 SEATS / DUAL-LINE PRODUCTION



POPEYES


REVISIONS:

LEFT & RIGHT
 EXTERIOR ELEVATIONS


DATE: 1/15/19

A6

CHECKED: JS

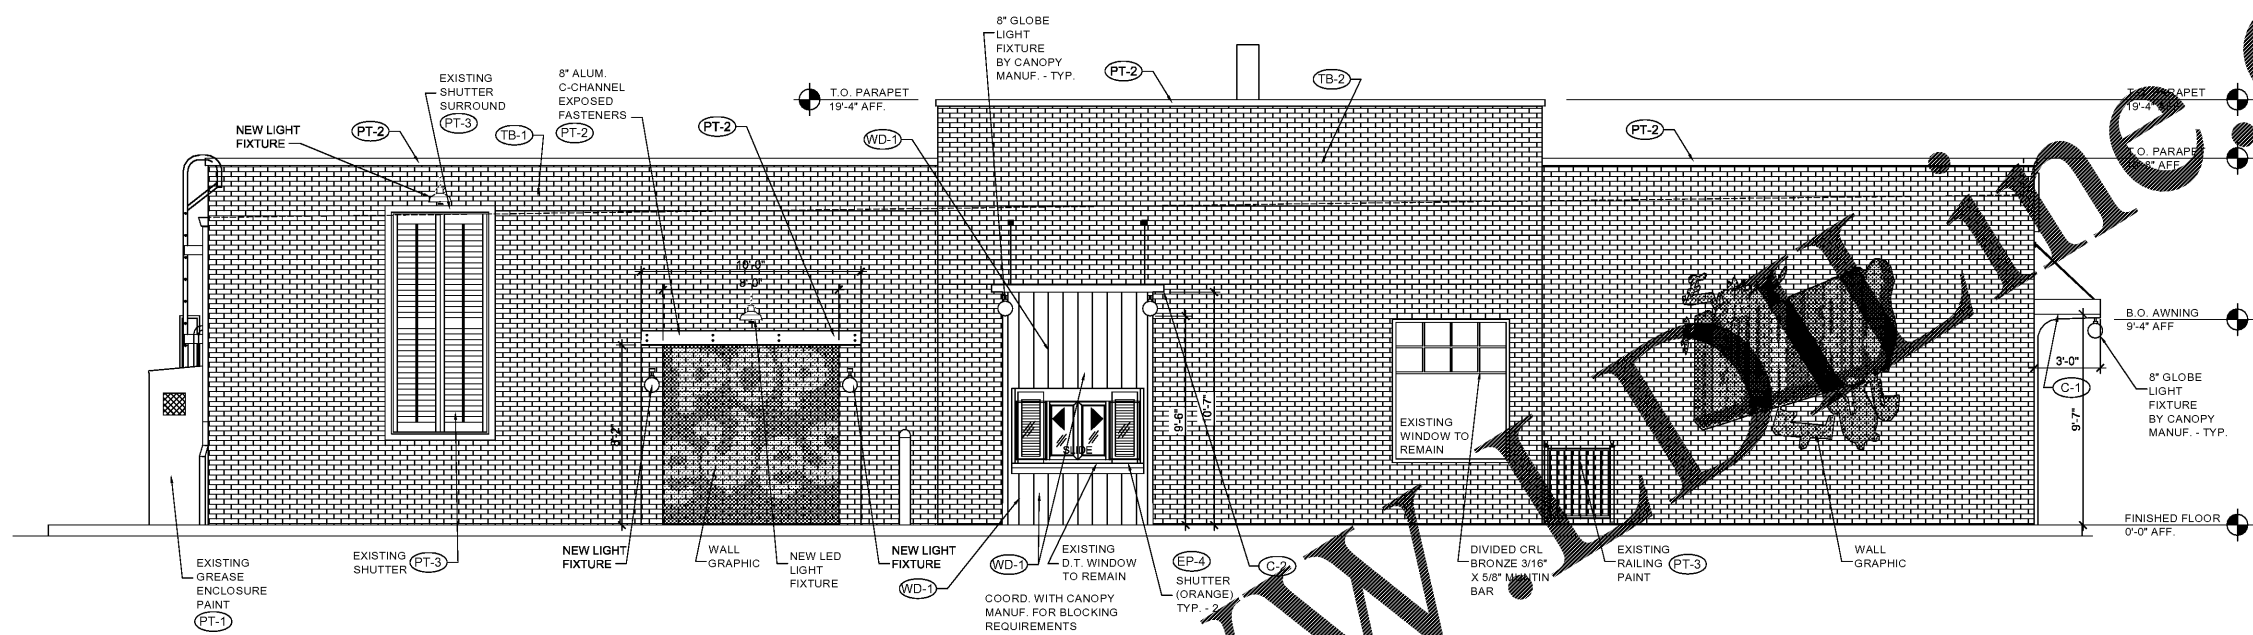

1 LEFT SIDE ELEVATION
 A6 1/4"=1'-0"

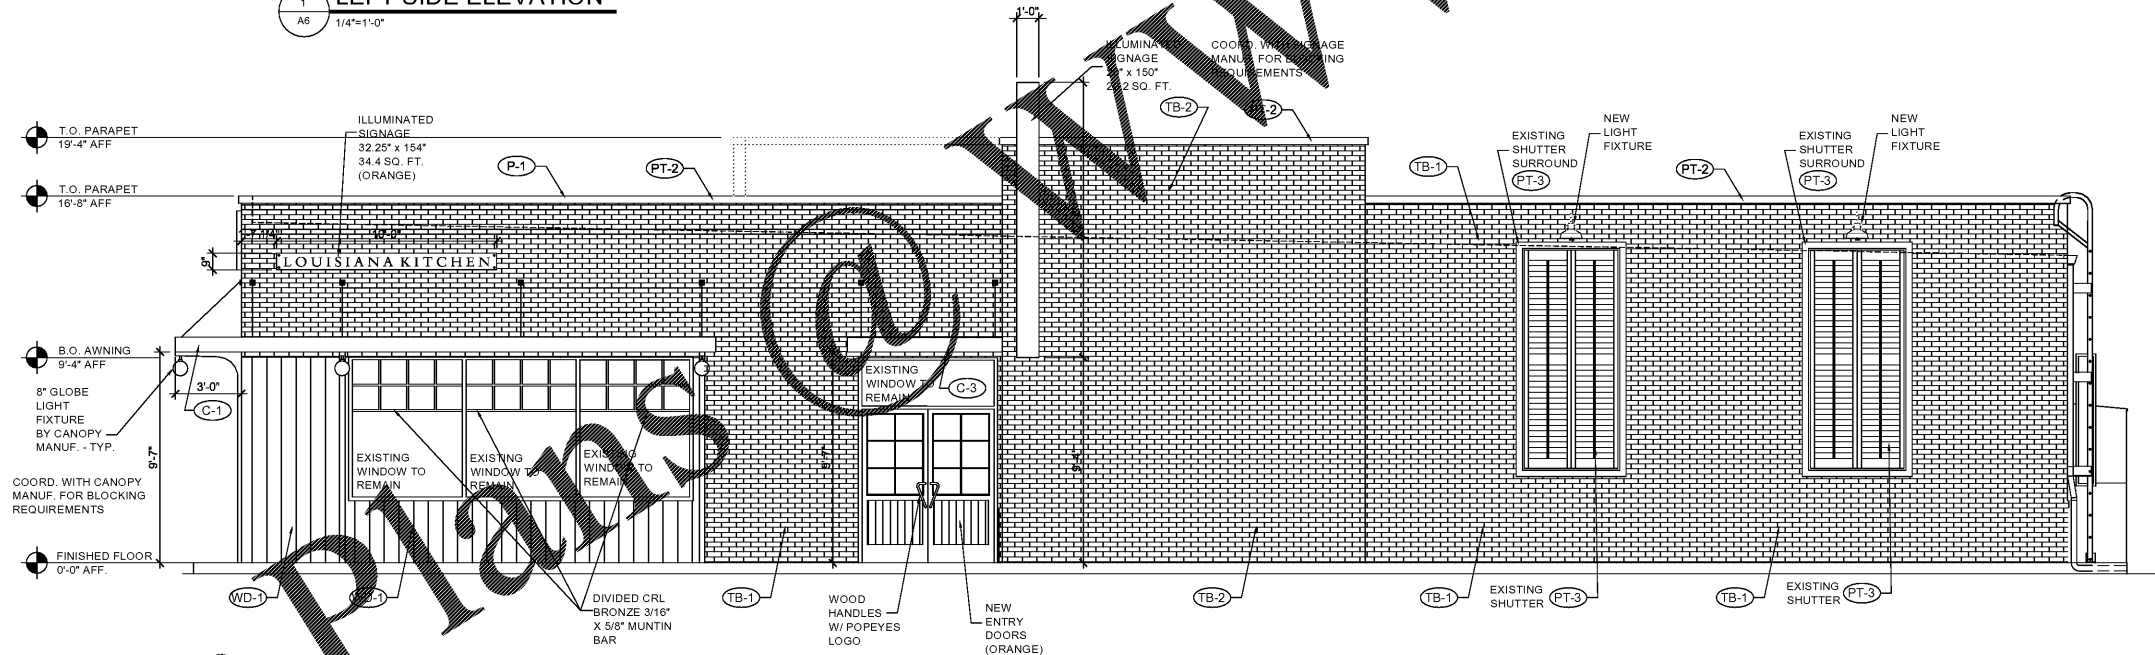

2 RIGHT SIDE ELEVATION
 A6 1/4"=1'-0"

Order Plans

WWW.DUAL-LINE.COM