



POPEYES
1009 BARATARIA BLVD.
MARRERO, LOUISIANA
LOUISIANA KITCHEN LK-PLUS DESIGN STANDARDS
60 SEATS / DUAL-LINE PRODUCTION



POPEYES


REVISIONS:

FRONT COUNTER
DETAILS


DATE: 12/19/18

A4.1


CHECKED: JS

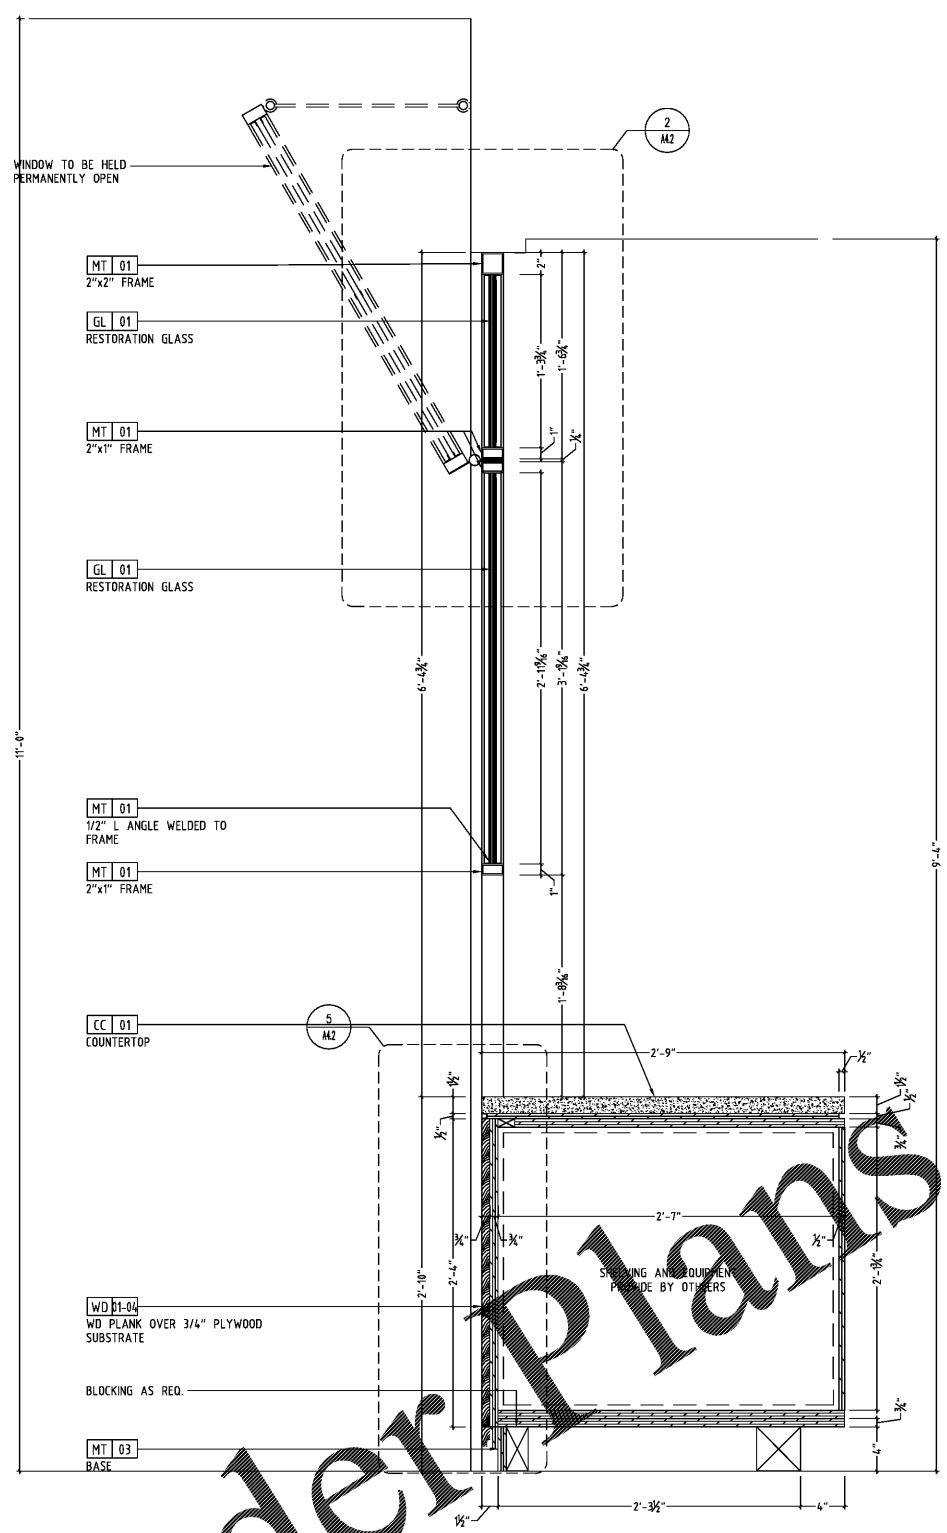

1 FRONT COUNTER SECTION
A4.1 1 1/2"=1'-0"

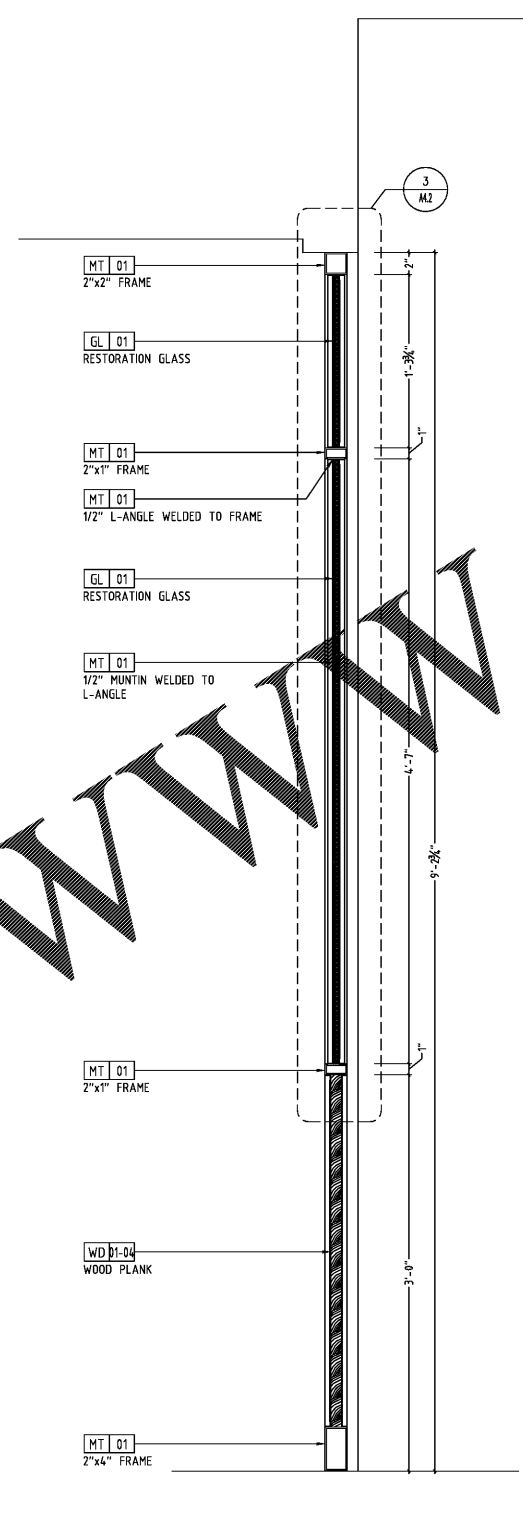

2 FRONT COUNTER SECTION
A4.1 1 1/2"=1'-0"

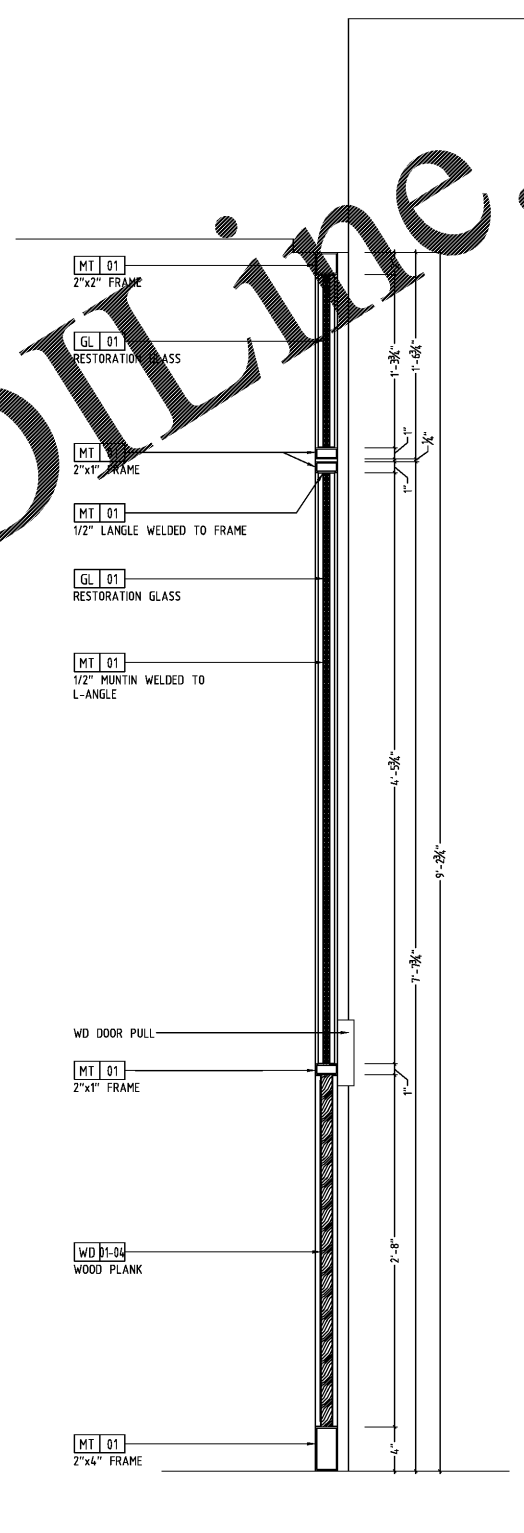

3 FRONT COUNTER DOOR SECTION
A4.1 1 1/2"=1'-0"

Order Plans

@

WWW.LDLINE.COM