



**POPEYES**  
1009 BARATARIA BLVD.  
MARRERO, LOUISIANA  
LOUISIANA KITCHEN LK-PLUS DESIGN STANDARDS  
60 SEATS / DUAL-LINE PRODUCTION





REVISIONS:

DETAILS  
DATE: 12/19/18


A7

CHECKED: JS

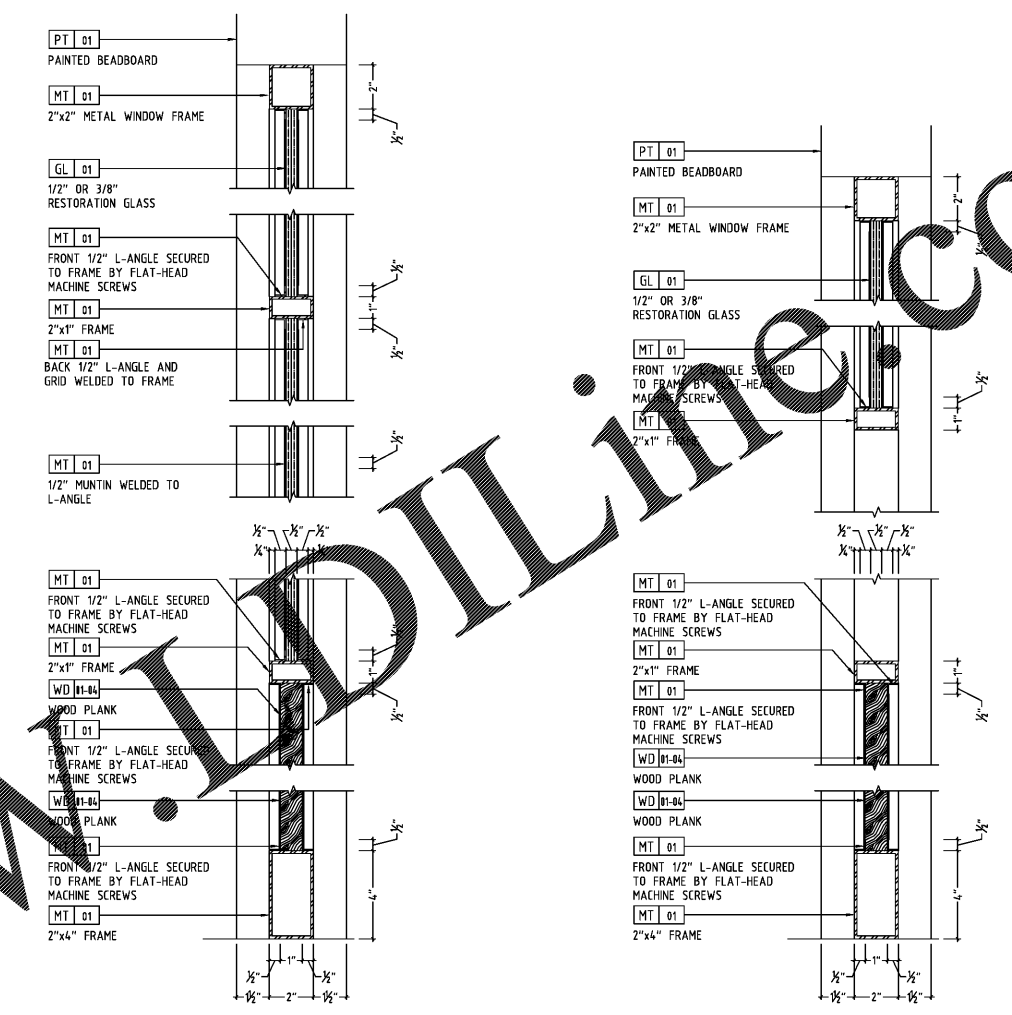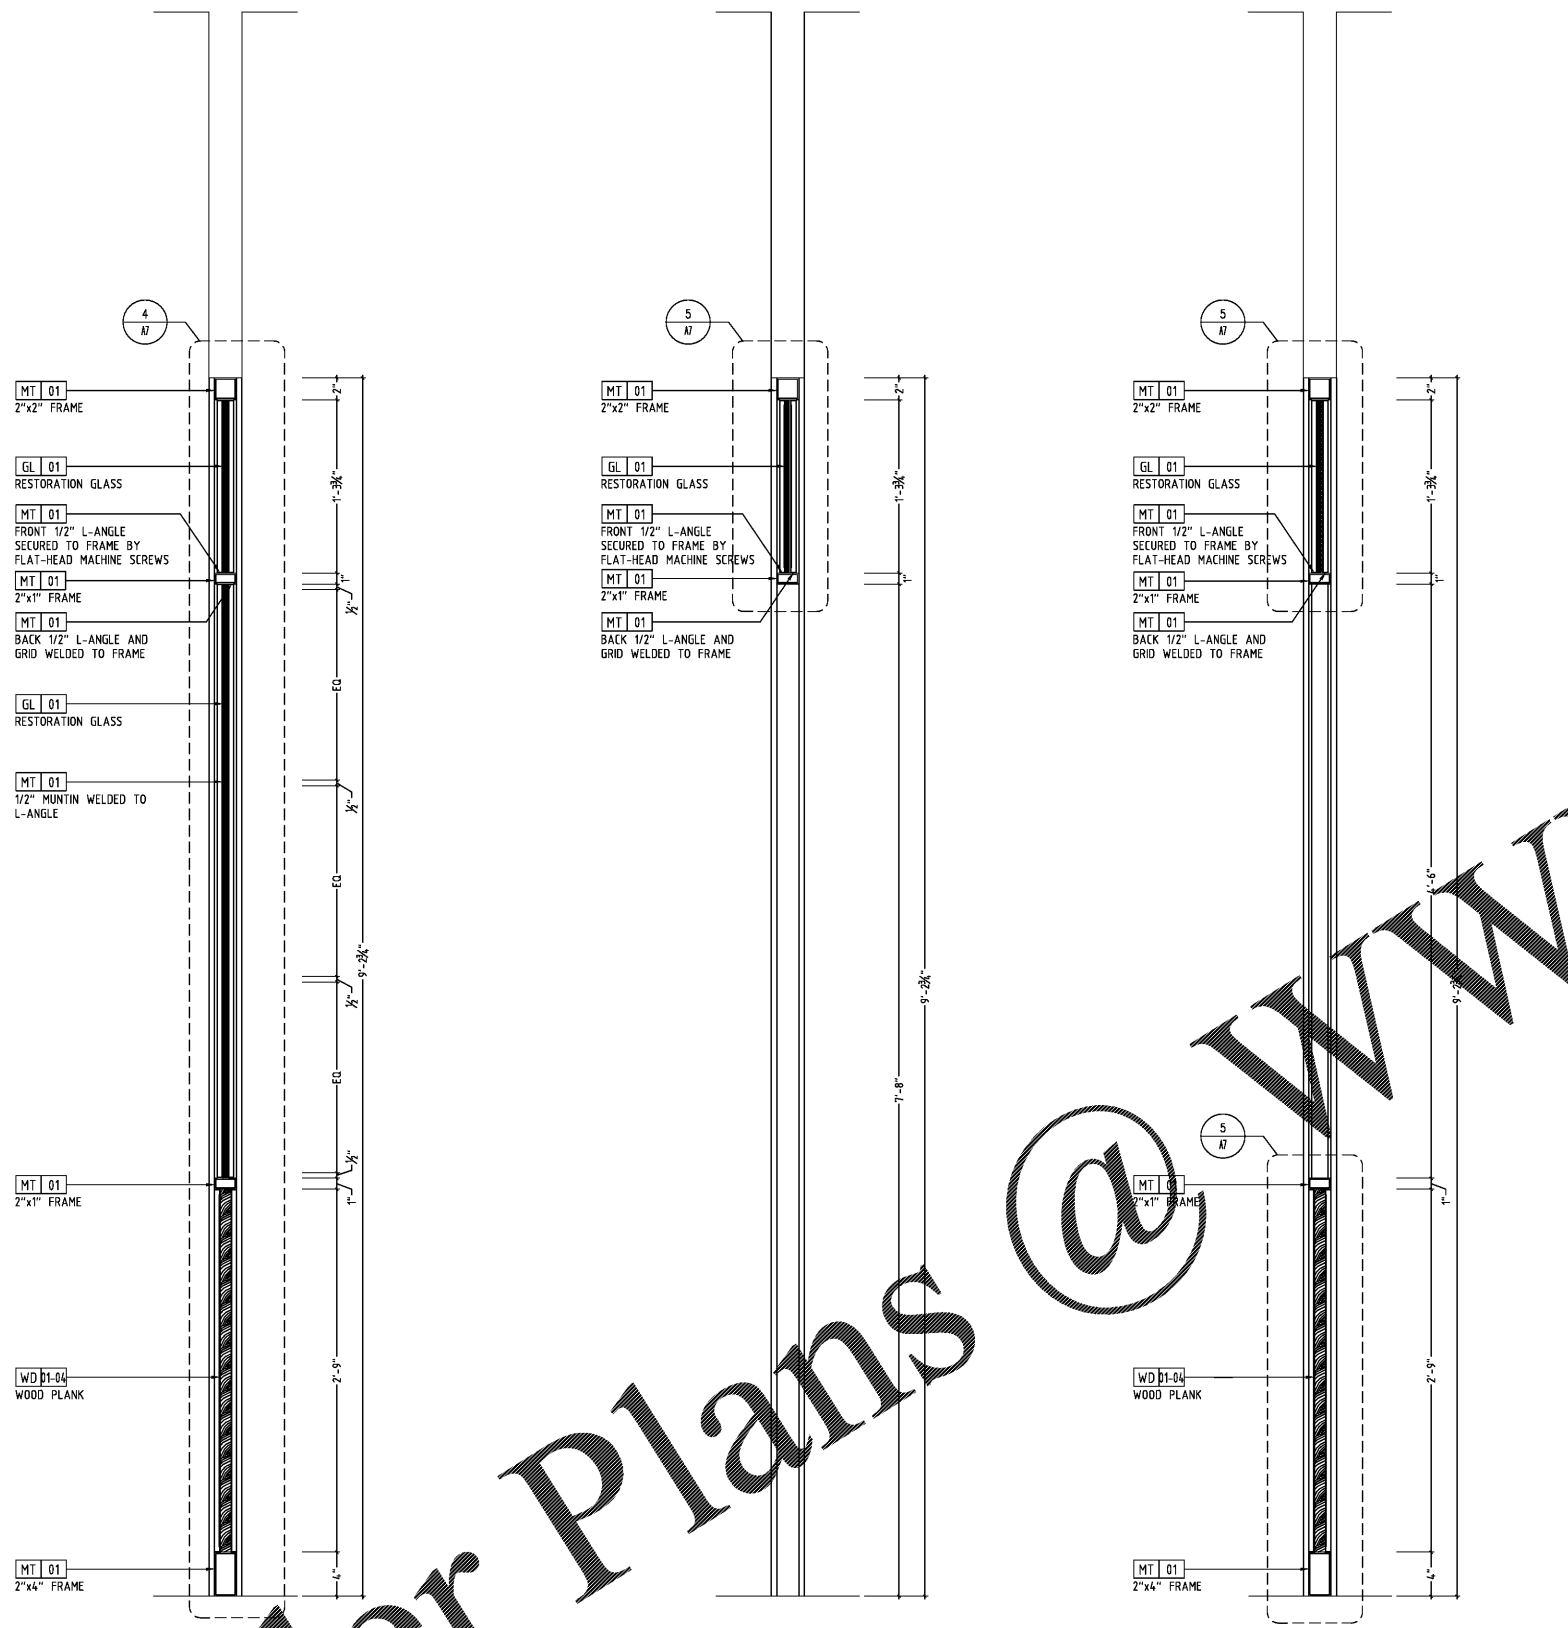

**4** GLASS PARTITION SECTION DETAIL  
A7 3"=1'-0"

**5** GLASS PARTITION SECTION DETAIL  
A7 3"=1'-0"

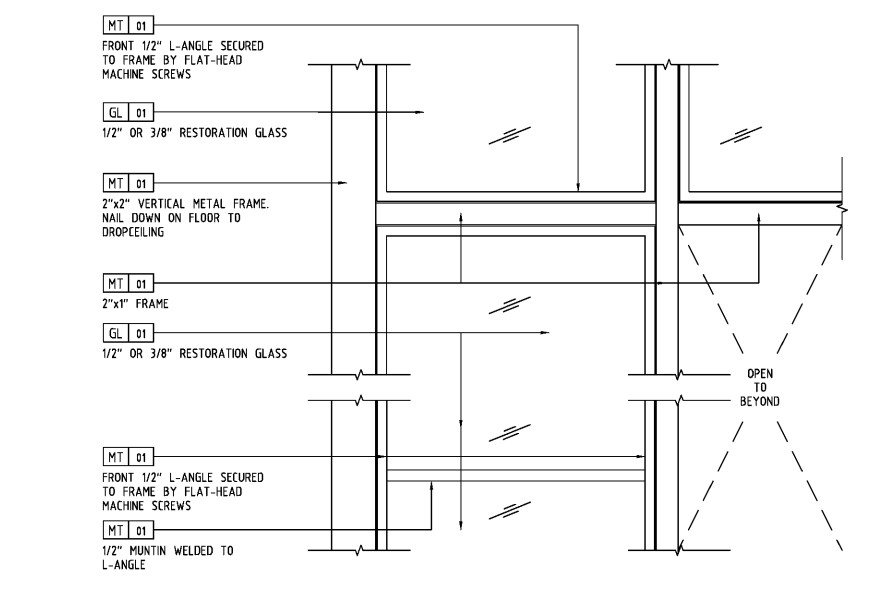

**6** GLASS PARTITION SECTION DETAIL  
A7 3"=1'-0"

**1** GLASS PARTITION SECTION  
A7 1 1/2"=1'-0"

**2** GLASS PARTITION SECTION  
A7 1 1/2"=1'-0"

**3** GLASS PARTITION SECTION  
A7 1 1/2"=1'-0"

Order Plans

@

WWW.IDLINE.COM